


57

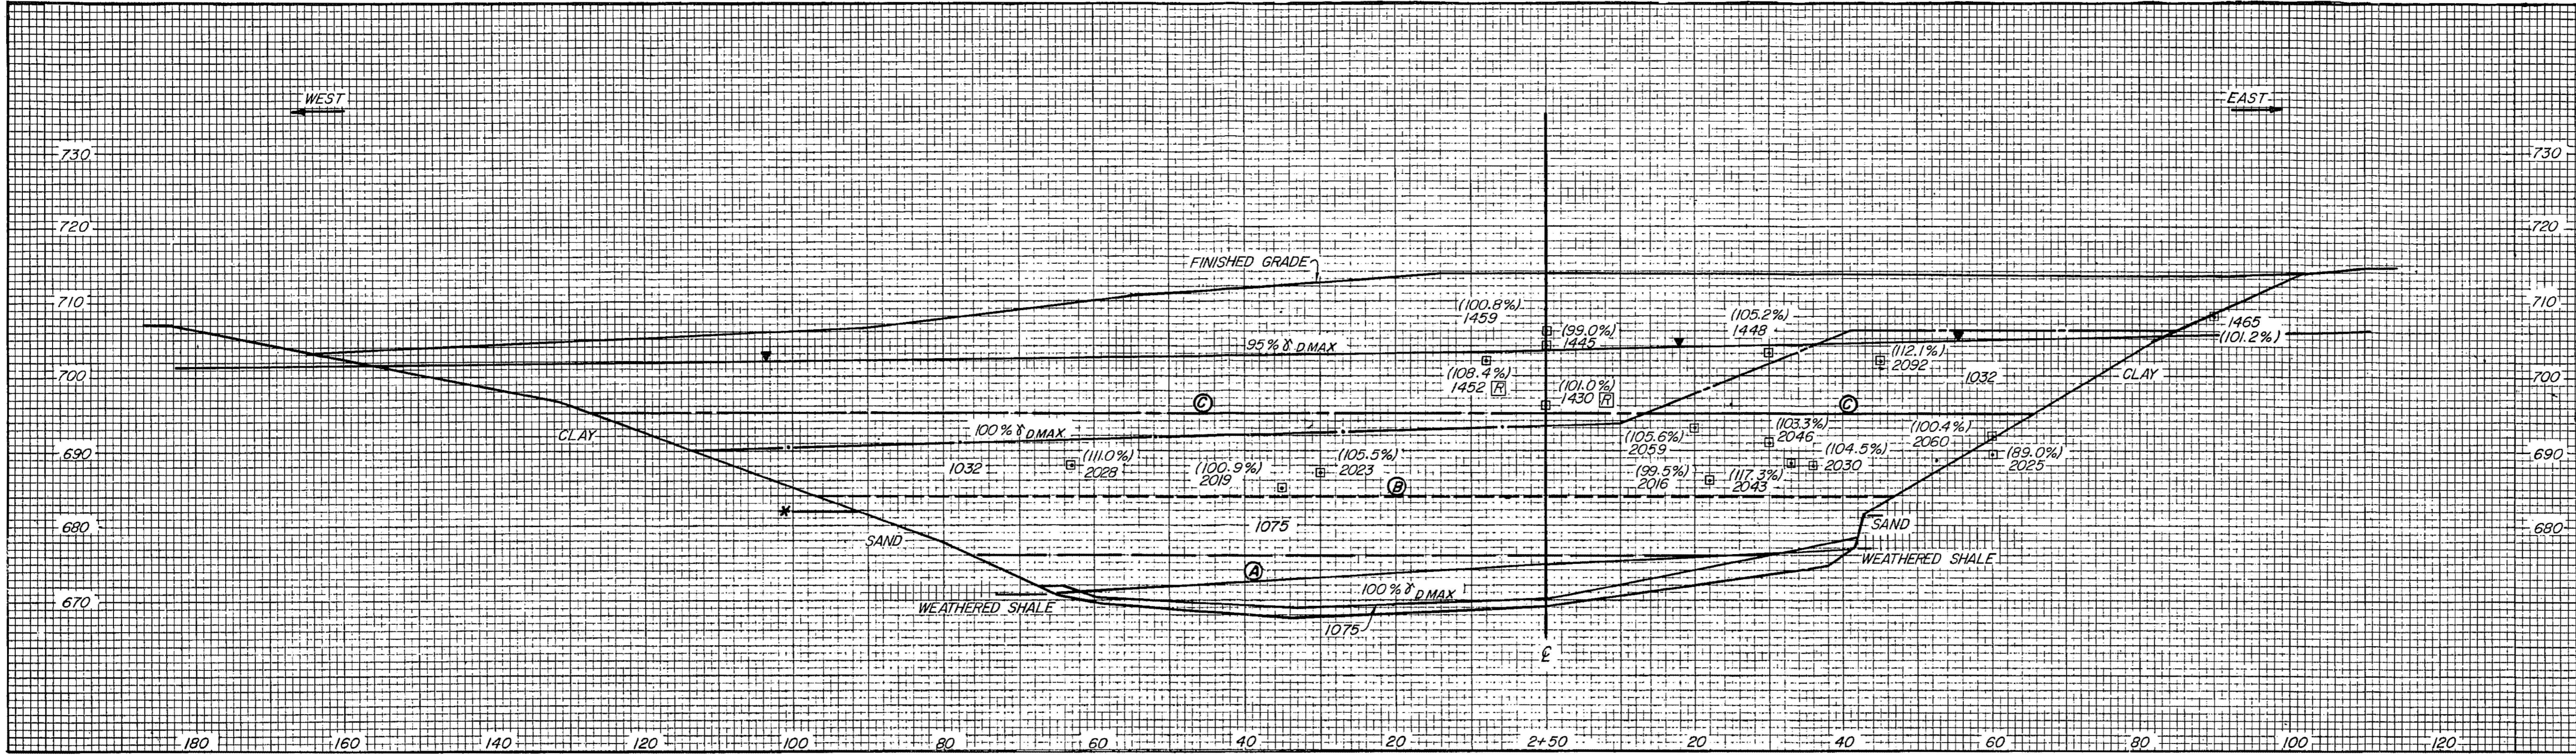

- LEGEND**
- DENSITY TEST
 - 2023 TEST NUMBER
 - (105.5%) % MAXIMUM DRY DENSITY ASTM D698 OR % RELATIVE DENSITY ASTM D2049
 - ▼ WATER TABLE
 - Ⓐ POTENTIAL FAILURE PLANE
 - MATERIAL INTERFACES —
 - 1075 CRUSHED STONE AND 100% $\delta_{D MAX}$ FILL
 - 1075 AND 1032 CRUSHED STONE
 - 1032 CRUSHED STONE AND 100% $\delta_{D MAX}$ FILL
 - 100% $\delta_{D MAX}$ AND 95% $\delta_{D MAX}$ FILL
 - 1032 CRUSHED STONE AND 95% $\delta_{D MAX}$ FILL
 - * ASSUMED INTERFACE

ADDED BY AMENDMENT 59

NO.	REV.	DATE	BY	CHKD.
YARD				
UNDERGROUND BARRIER				
TRENCH B				
STA 2+50				
WATTS BAR NUCLEAR PLANT				
TENNESSEE VALLEY AUTHORITY				
DIVISION OF CONSTRUCTION				
DESIGNED	DRAWN	CHECKED	APPROVED	
KNOXVILLE			FSAR 2.5-603	