



# Comanche Peak Nuclear Power Plant, Units 3 & 4 COL Application Part 2, FSAR

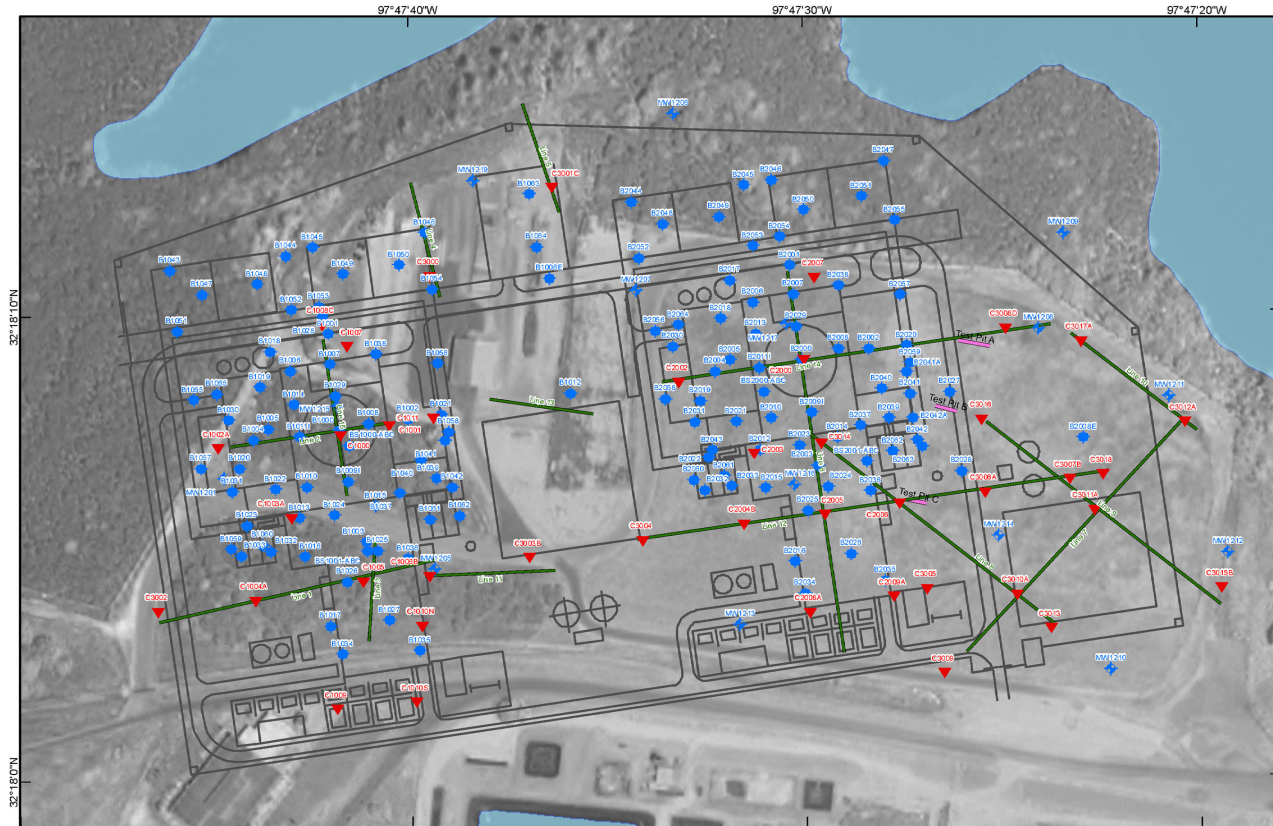

- Explanation**
- As-Built Investigations
  - Type
  - Boring
  - CPT
  - Monitoring Well
  - Refraction lines
  - Test pits
  - Units 3 & 4 Layout

Sources: Plot Plan - WGI Drawing GAS-05-11-200-001 (rev. B)

Projection: NAD83 State Plane, Texas North Central (ft)

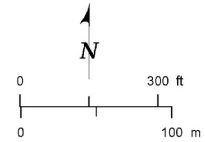

**Figure 2.5.4-202 Exploration Locations**