


84

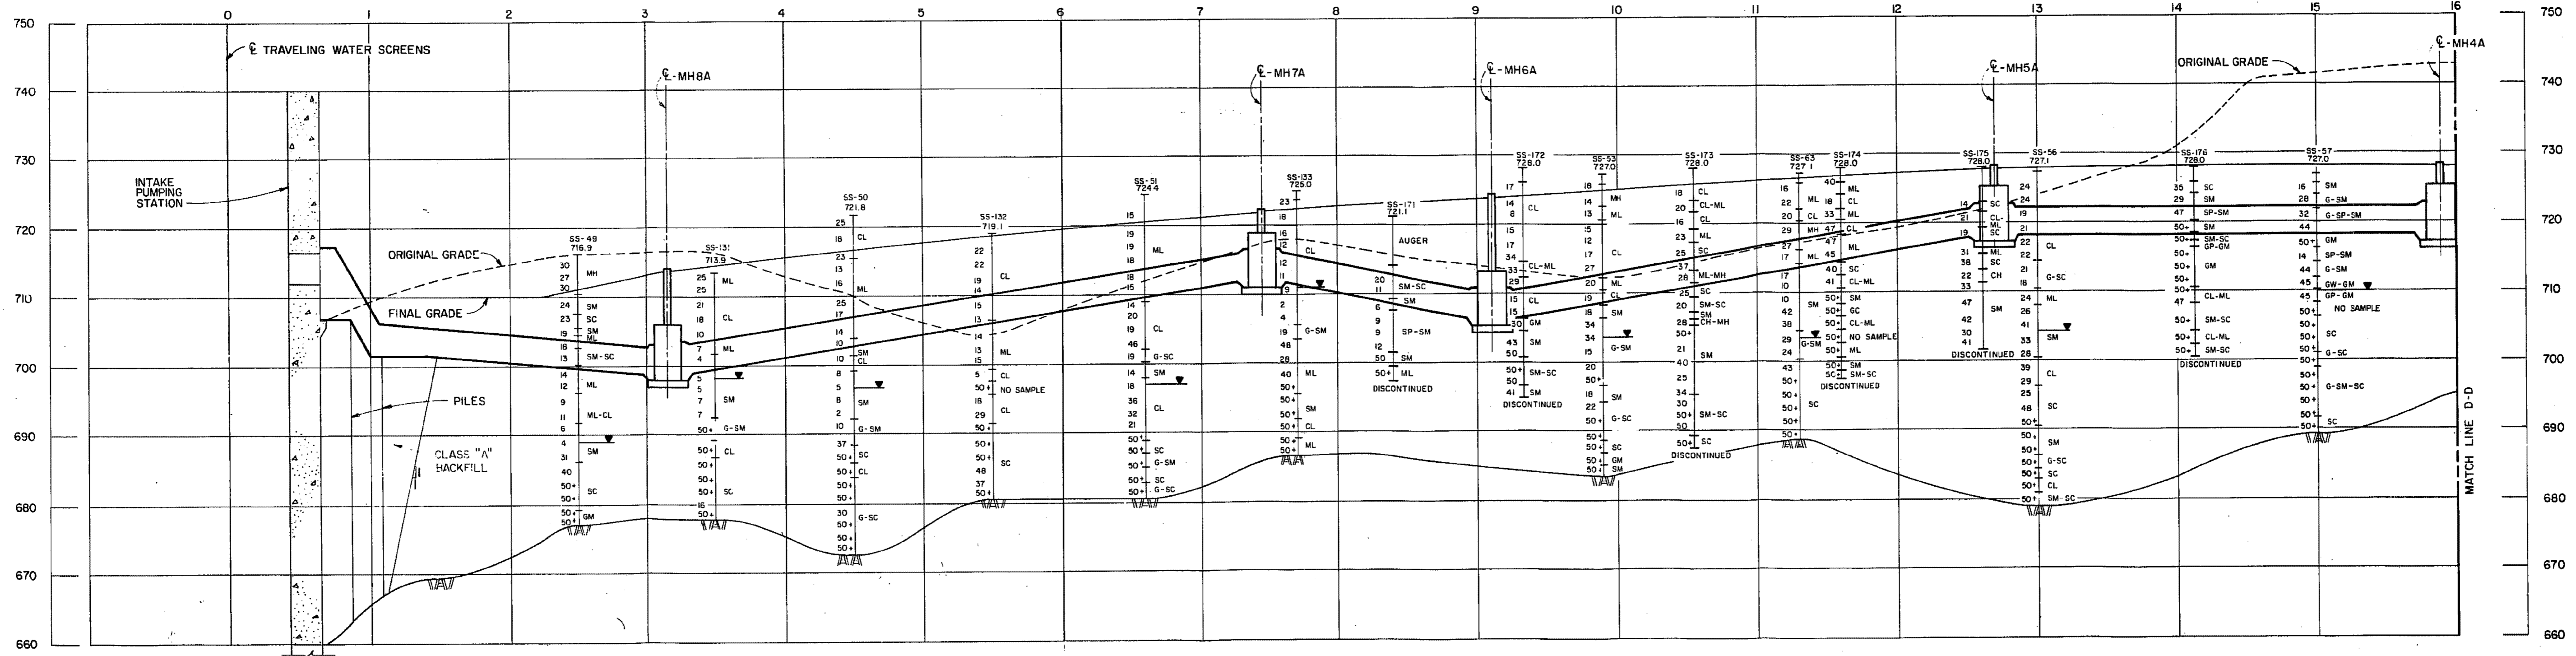

▼ WATER TABLE (24 HR)
 MH SOIL CLASSIFICATION
 13 BLOW COUNT

F-F

Added by Amendment 49

WATTS BAR NUCLEAR PLANT
FINAL SAFETY
ANALYSIS REPORT
 CATEGORY I
 CONDUIT BANKS
 SECTION F-F
 SHEET 1 OF 2
 FIGURE 2.5-281 SHT 1