




18102

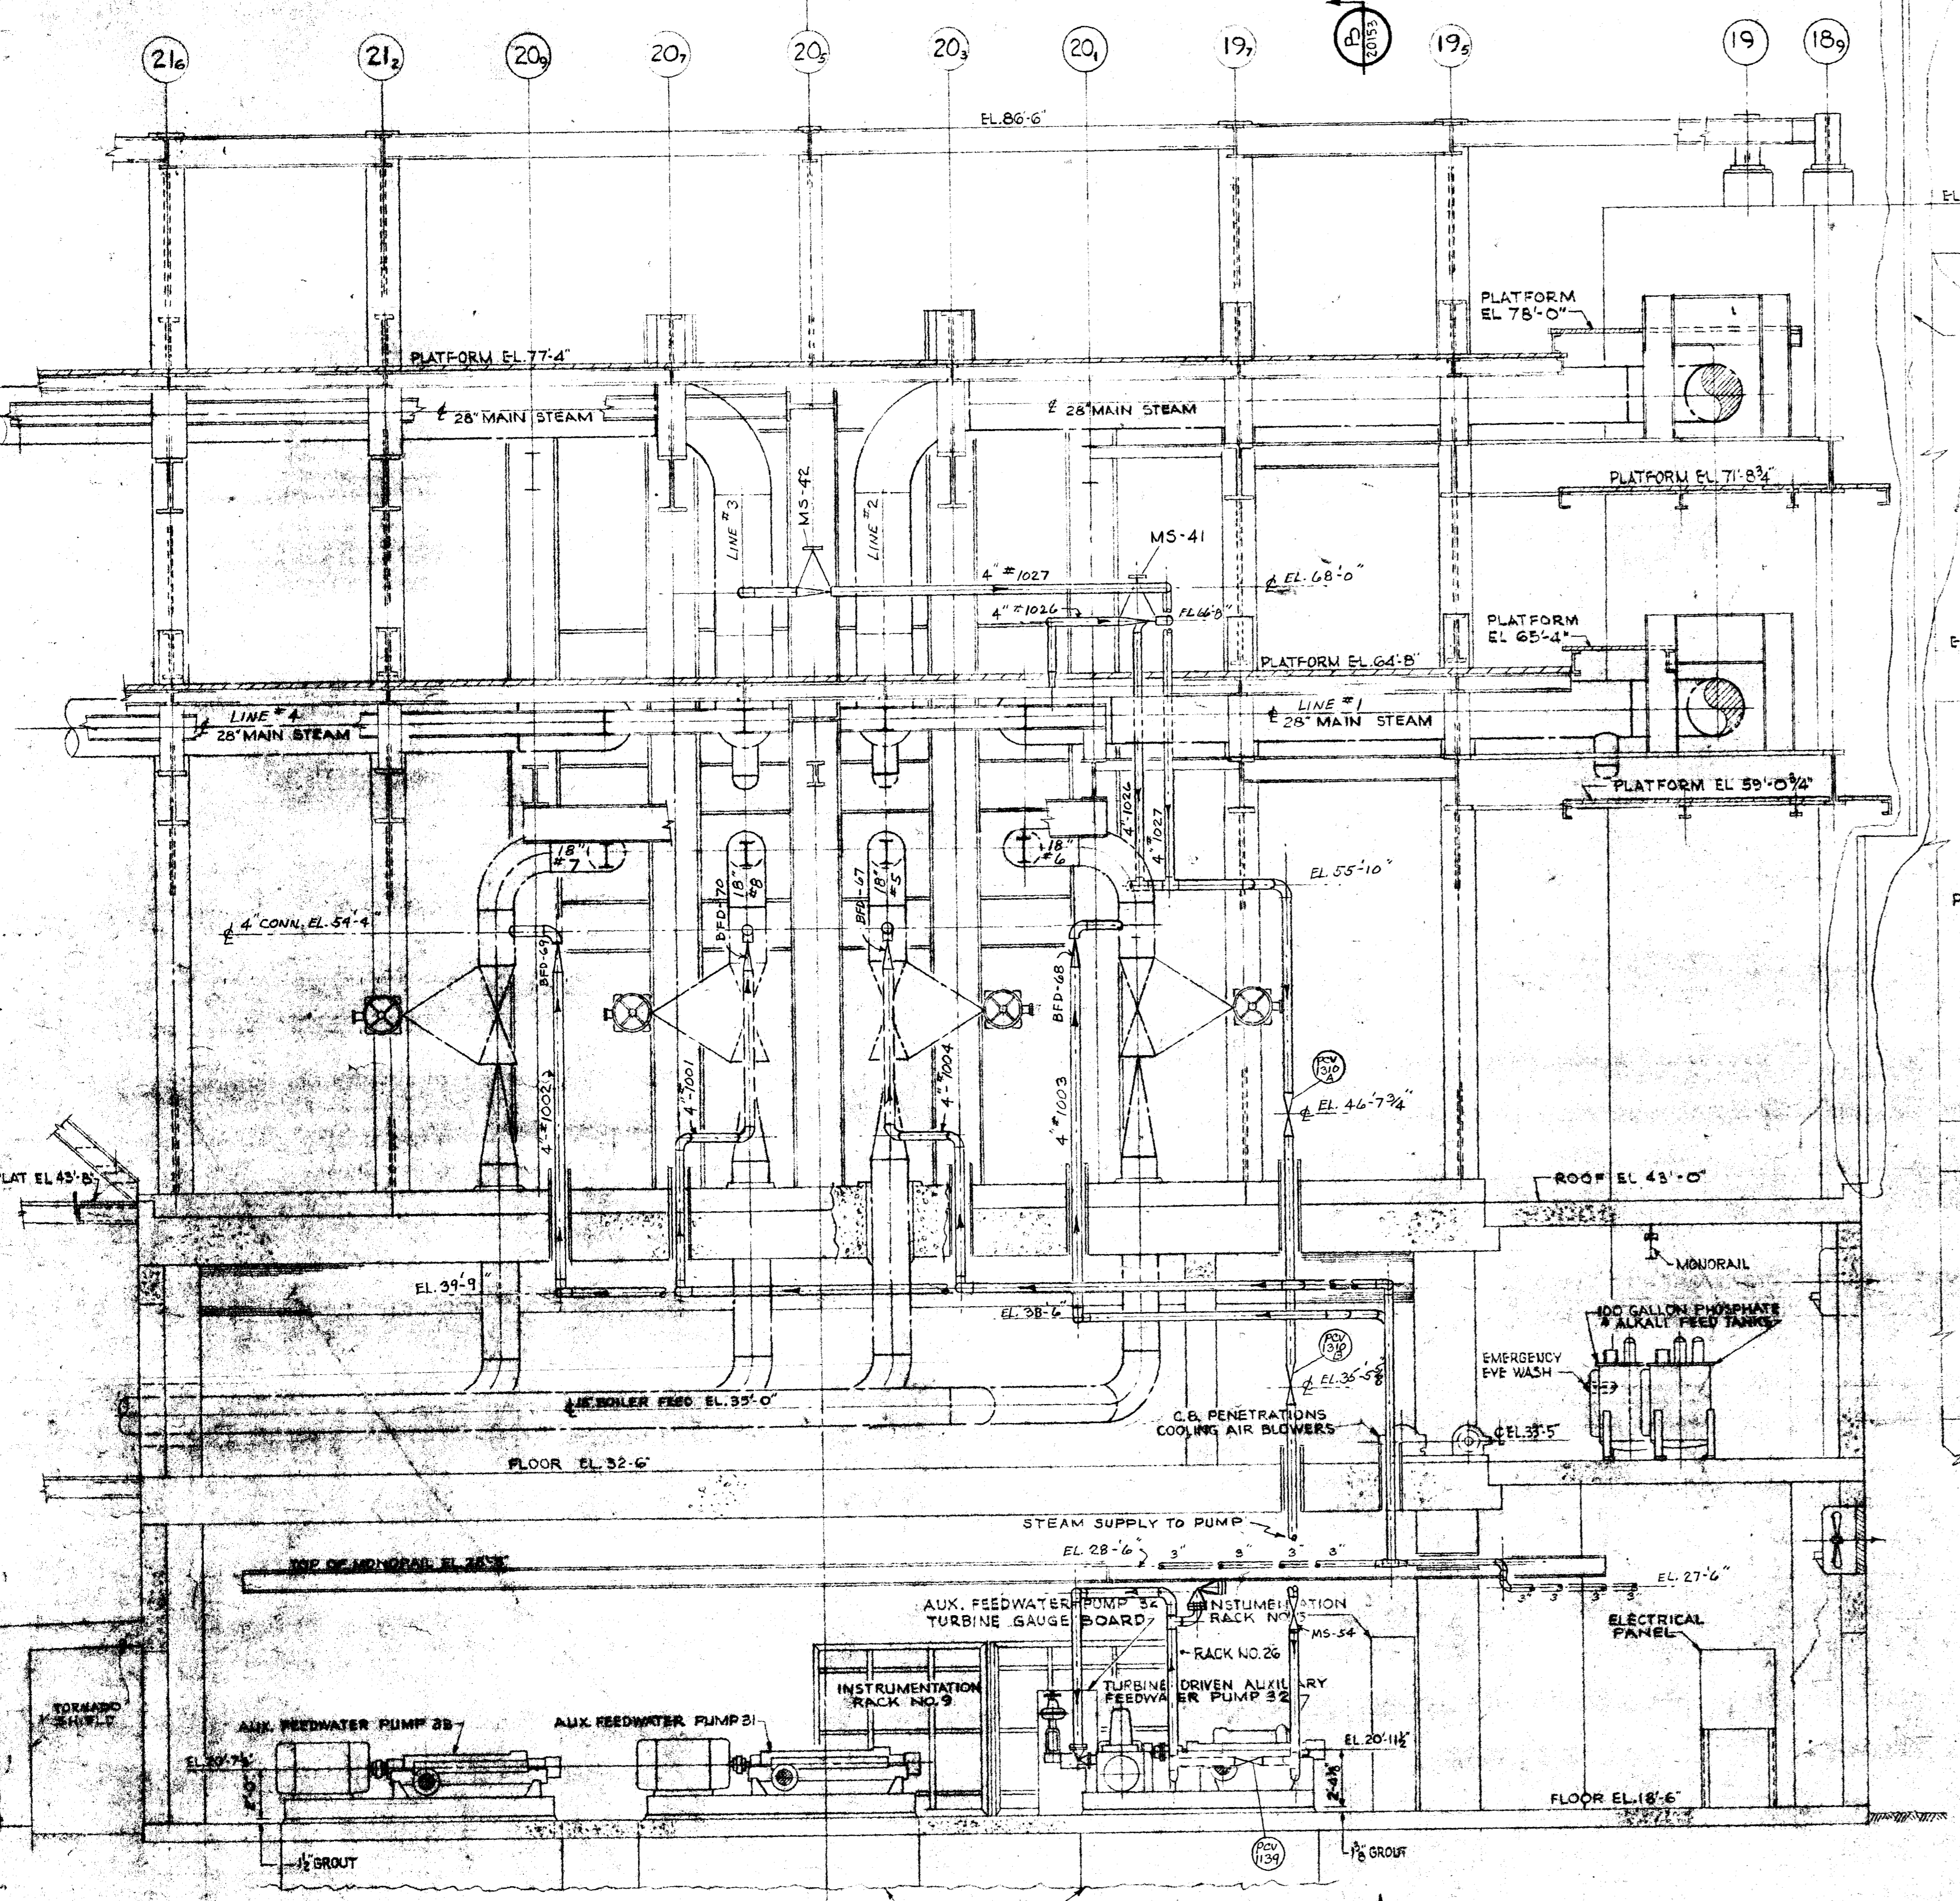

SECTION A-A
 SCALE 1/4" = 1'-0"
 SEE DWG. 9321-F-20143

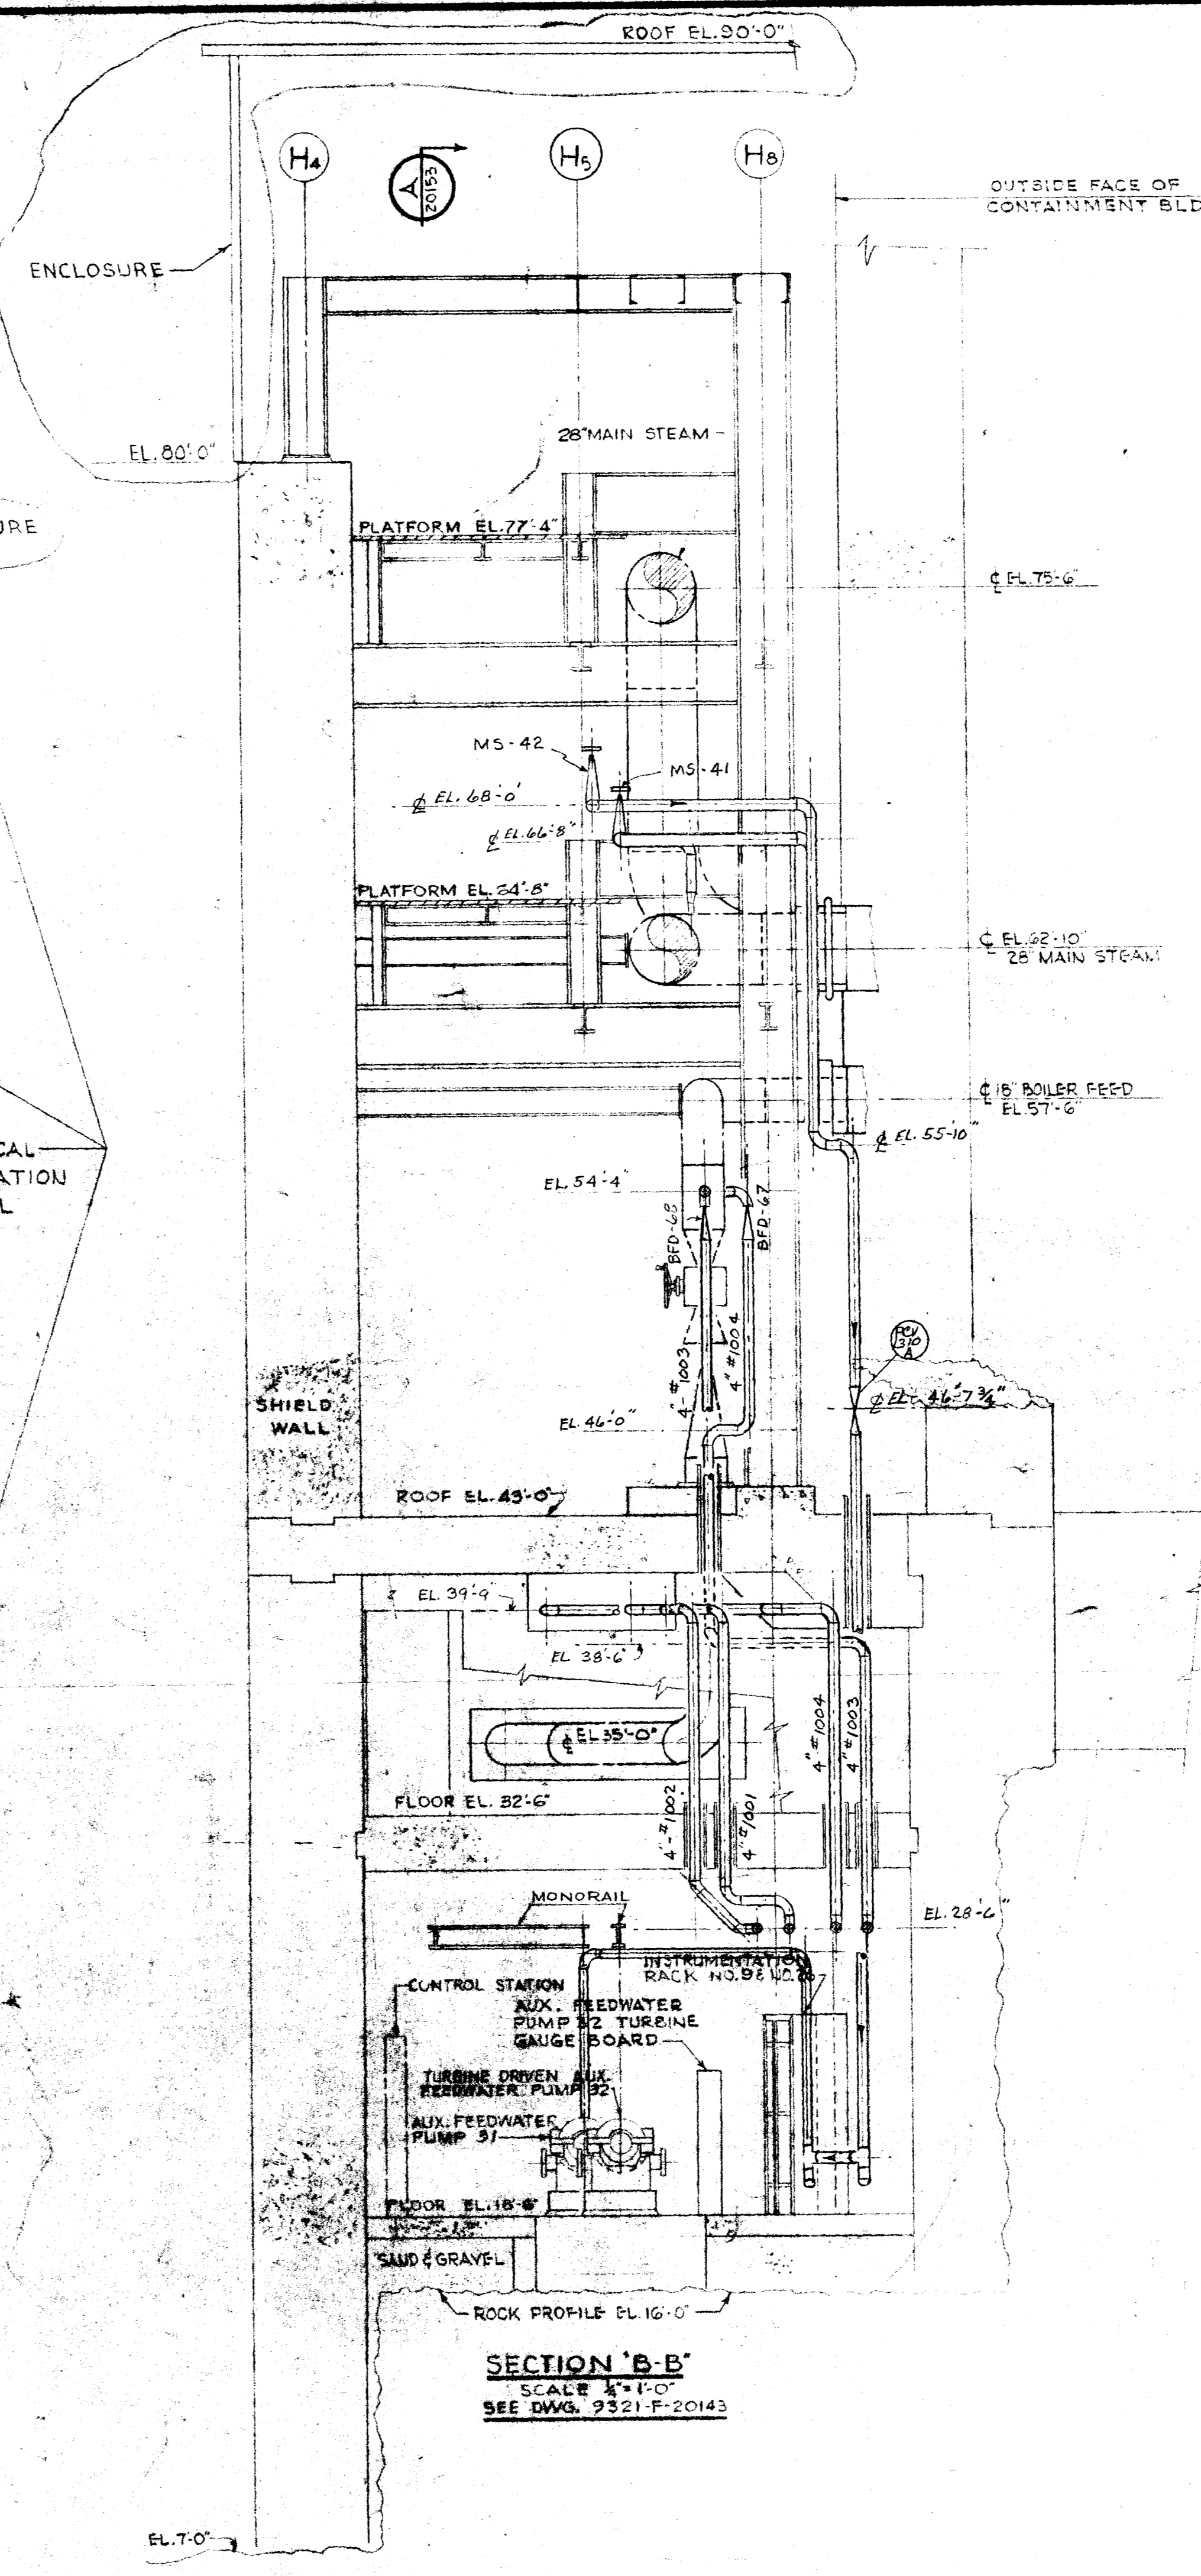

SECTION B-B
 SCALE 1/4" = 1'-0"
 SEE DWG. 9321-F-20143

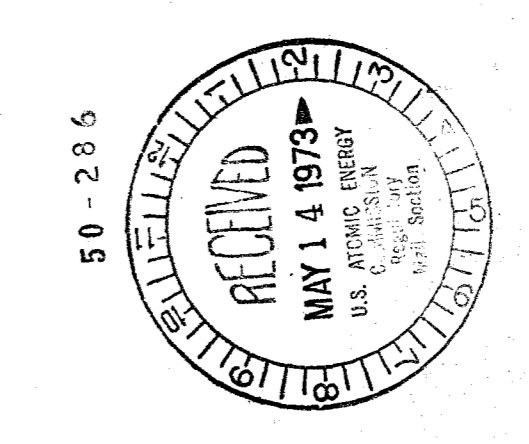

POOR ORIGINAL TERA APERTURE CARD

WORK WITH DWG. NO. 9321-F-20143

NO.	DATE	DESCRIPTION
1	FIRST ISSUE FOR CONSTR.	
2		
3		
4		
5		

WESTINGHOUSE ELECTRIC CORPORATION
AUXILIARY FEED PUMP BUILDING
GENERAL ARRANGEMENT
SECTIONS - SHEET NO. 2
 FOR
CONSOLIDATED EDISON COMPANY
 INDIAN POINT GENERATING STATION
 UNIT NO. 3
 U. E. & C. DWG. NO. 9321-F-20153-M
 A 201814
 UNITED ENGINEERS & CONSTRUCTORS INC.

511040913