
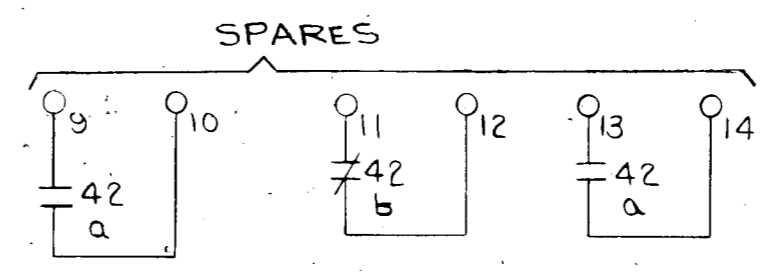


Received w/Ltr Dated 6-28-73

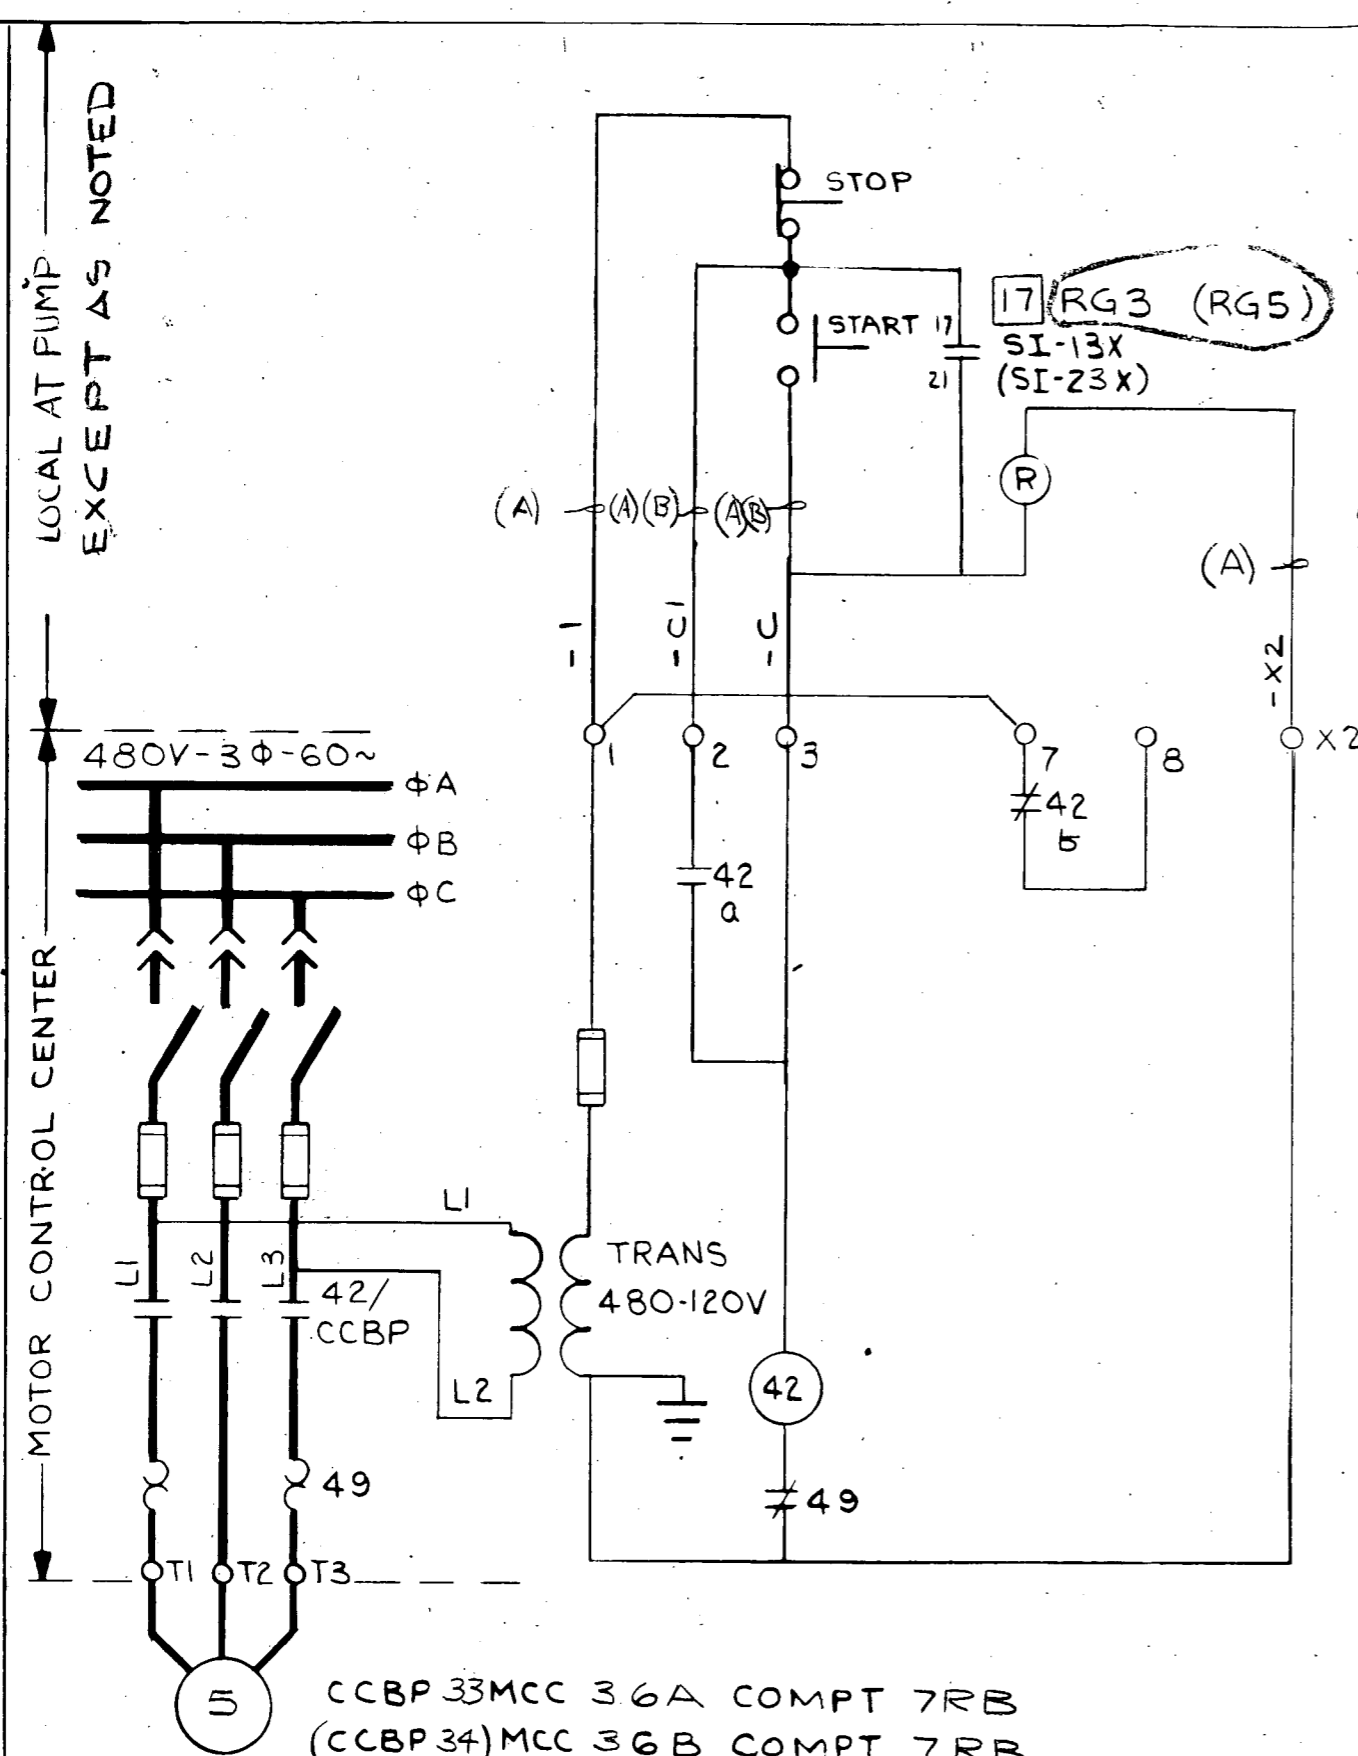

PRC APERTURE CARD

TERA APERTURE CARD

8110230102

NOTES:
 1. WIRE DESIGNATIONS ARE TO BE PREFIXED WITH 36A7RB OR (36B7RB)
 2. LETTER (A) ETC REFERS TO CABLE SCHEMATIC 9321-LL-31263 SH. S1A

| | | | | | |
|---|---|---|--------------|---|---------------------|
| ECN-9678 W.C.D. 3-7-73 M.H. 3-14-73 J.M. 3-11-73 | ECN-8182 J.G. 11/13/72 J.M. 1-12-72 J.M. 1-12-72 | ECN-5911 GERBER 325-70 J.M. 12-14-72 J.M. 12-14-72 | S.O. INT-385 | Westinghouse Electric Corporation TITLE: CONSOLIDATED EDISON CO. INDIAN POINT STATION-UNIT NO. 3 | 500B971 SHEET-85 |
| 4 | 3 | 2 | 1 SUB | ELEMENTARY WIRING DIAG COMP COOL. BOOSTER PUMP 33434 M.HABERCHAK 9/11/69 J.M. 9/24/69 J.M. 5/25/69 | |
| ATOMIC POWER DIV., | | | | PITTSBURGH, PA., U.S.A. | |