


Received w/Ltr East 6-28-73

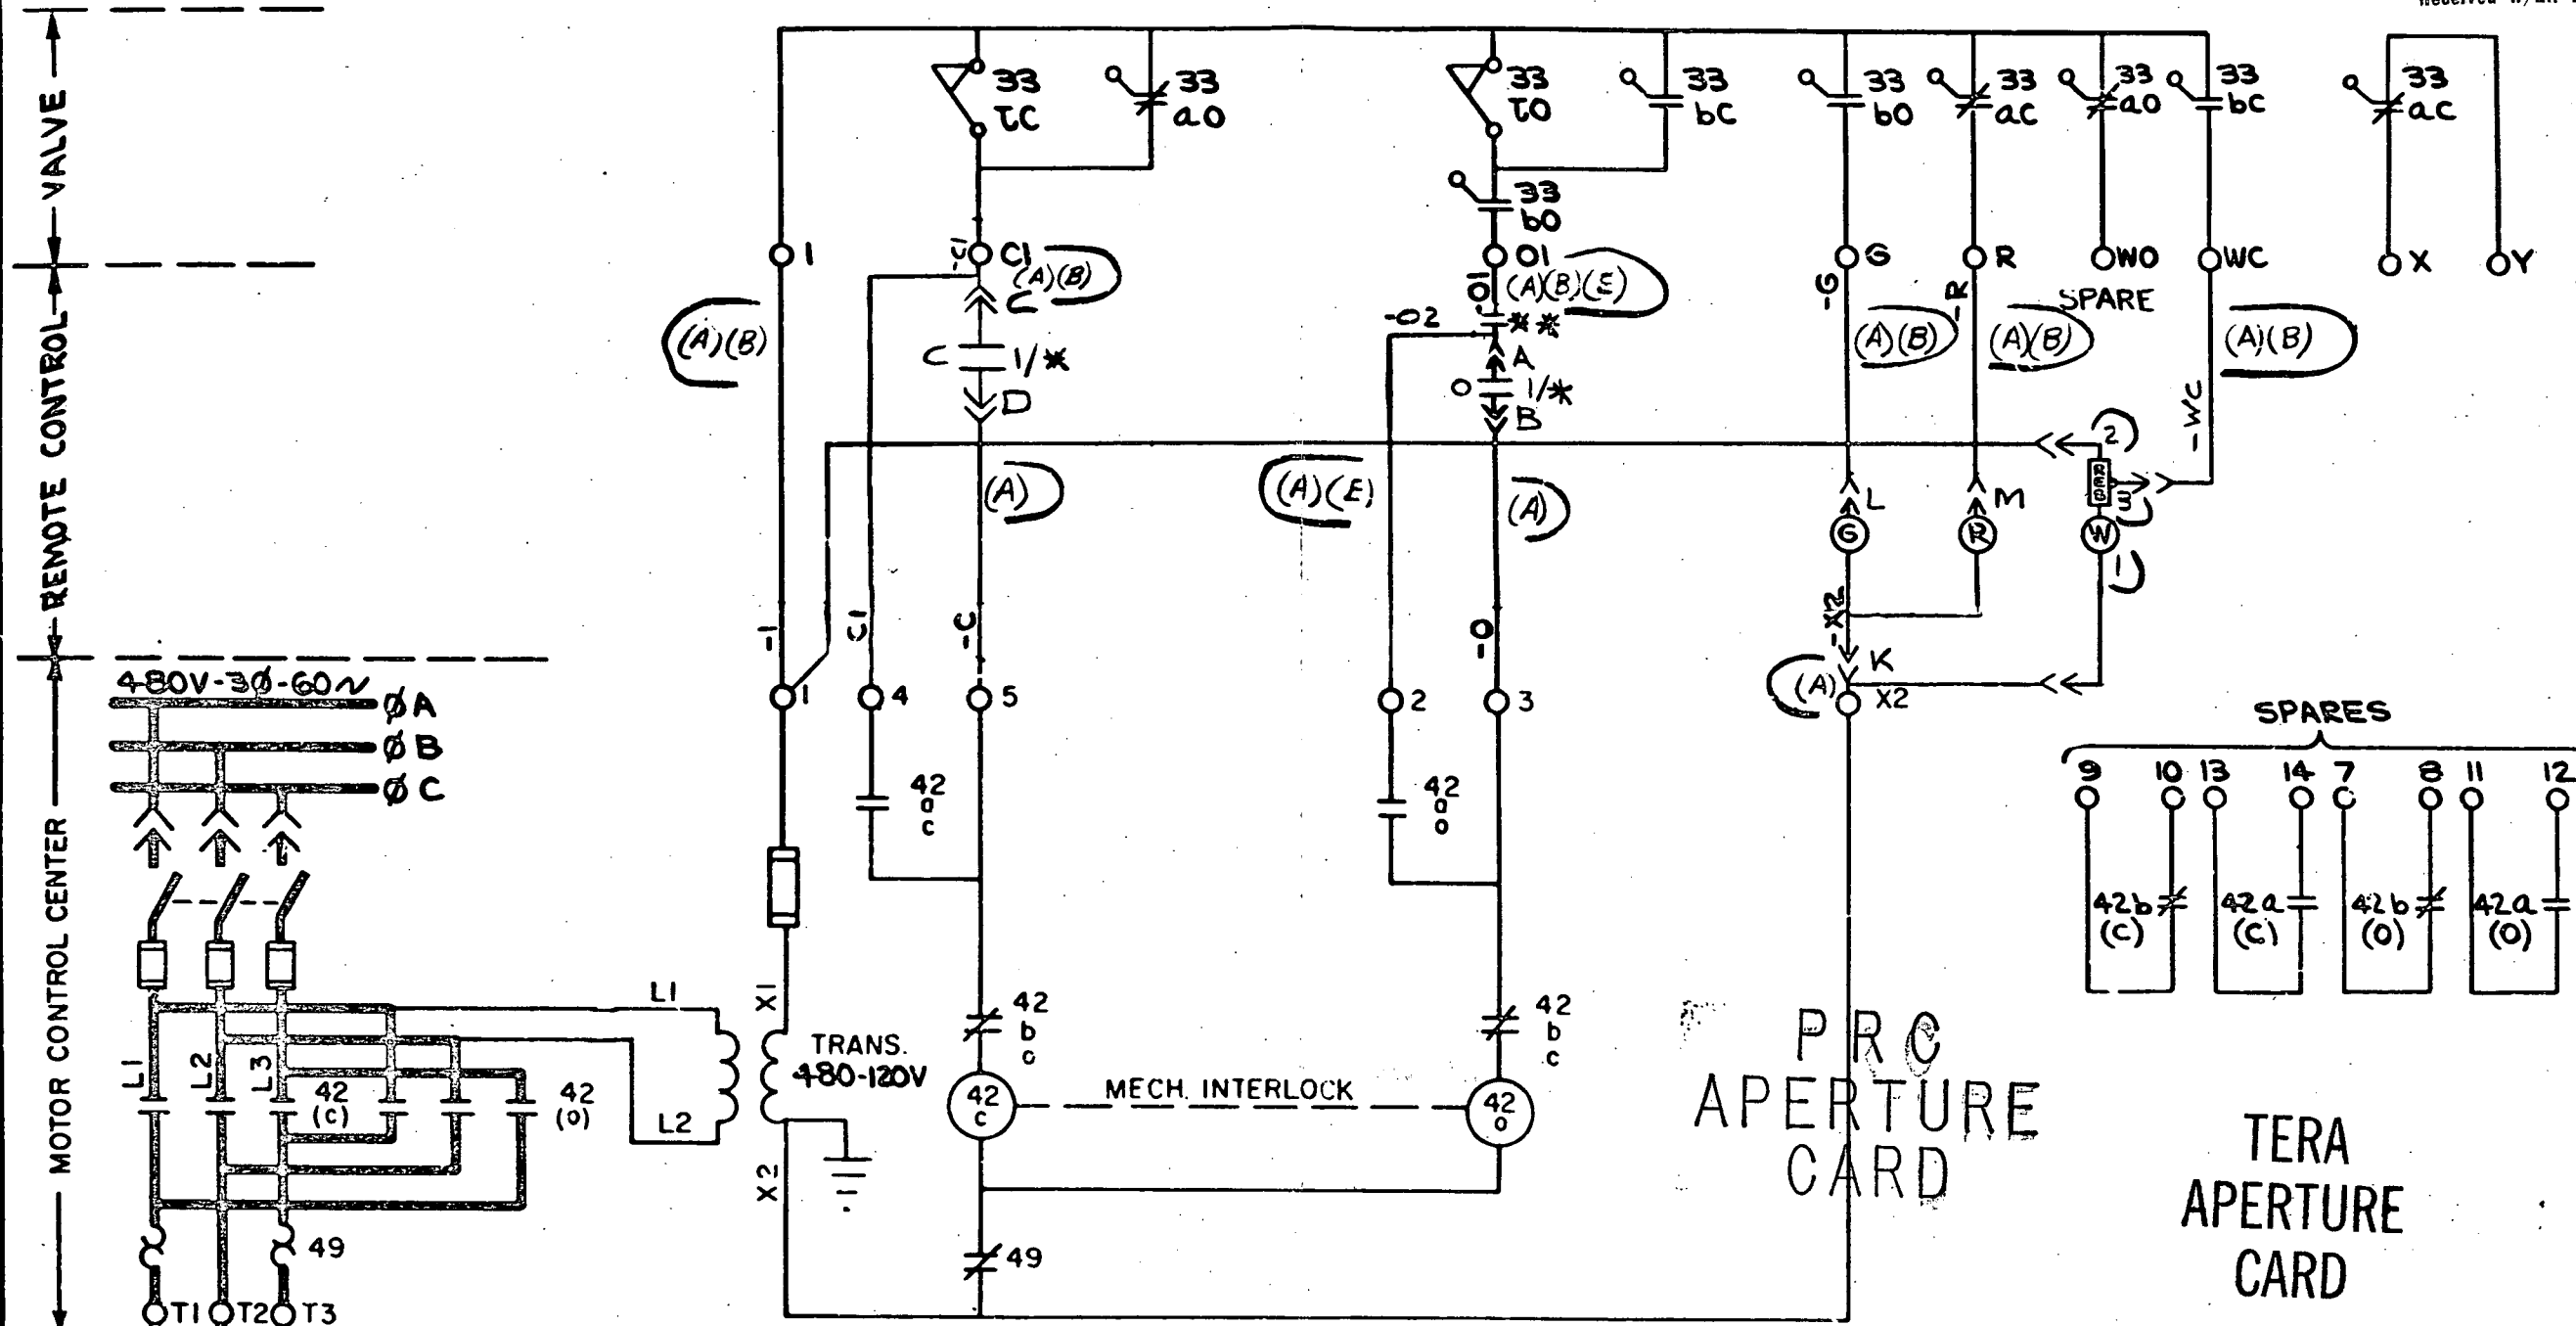

MANUAL OPERATED (PERMISSIVE TO OPEN) MONITOR LIGHT-CLOSED
 FIGURE # 4

VALVE SHOWN IN FULL OPEN POSITION

NOTE:
 1. WIRE DESIGNATIONS ARE TO BE PREFIXED WITH VALVE NO.
 2. LETTER (A) ETC. REFERS TO CABLE SCHEMATIC.

EN-711 1-4-3-9-71 2-7-71 4-2-71		ECN-681 5-10-70 10-27-70 10-30-70		S.O. INT-385 SUB		Westinghouse Electric Corporation TITLE: CONSOLIDATED EDISON CO. INDIAN POINT STATION - UNIT N ^o 3 ELEMENTARY WIRING DIAG. MOTOR OPERATED VALVE M. HABERHAAS 8-8-69 500B971 SHEET-128		
W		2		SUB		ATOMIC POWER DIV., PITTSBURGH, PA., U.S.A.		

8110230151