


Noted 6.28.72

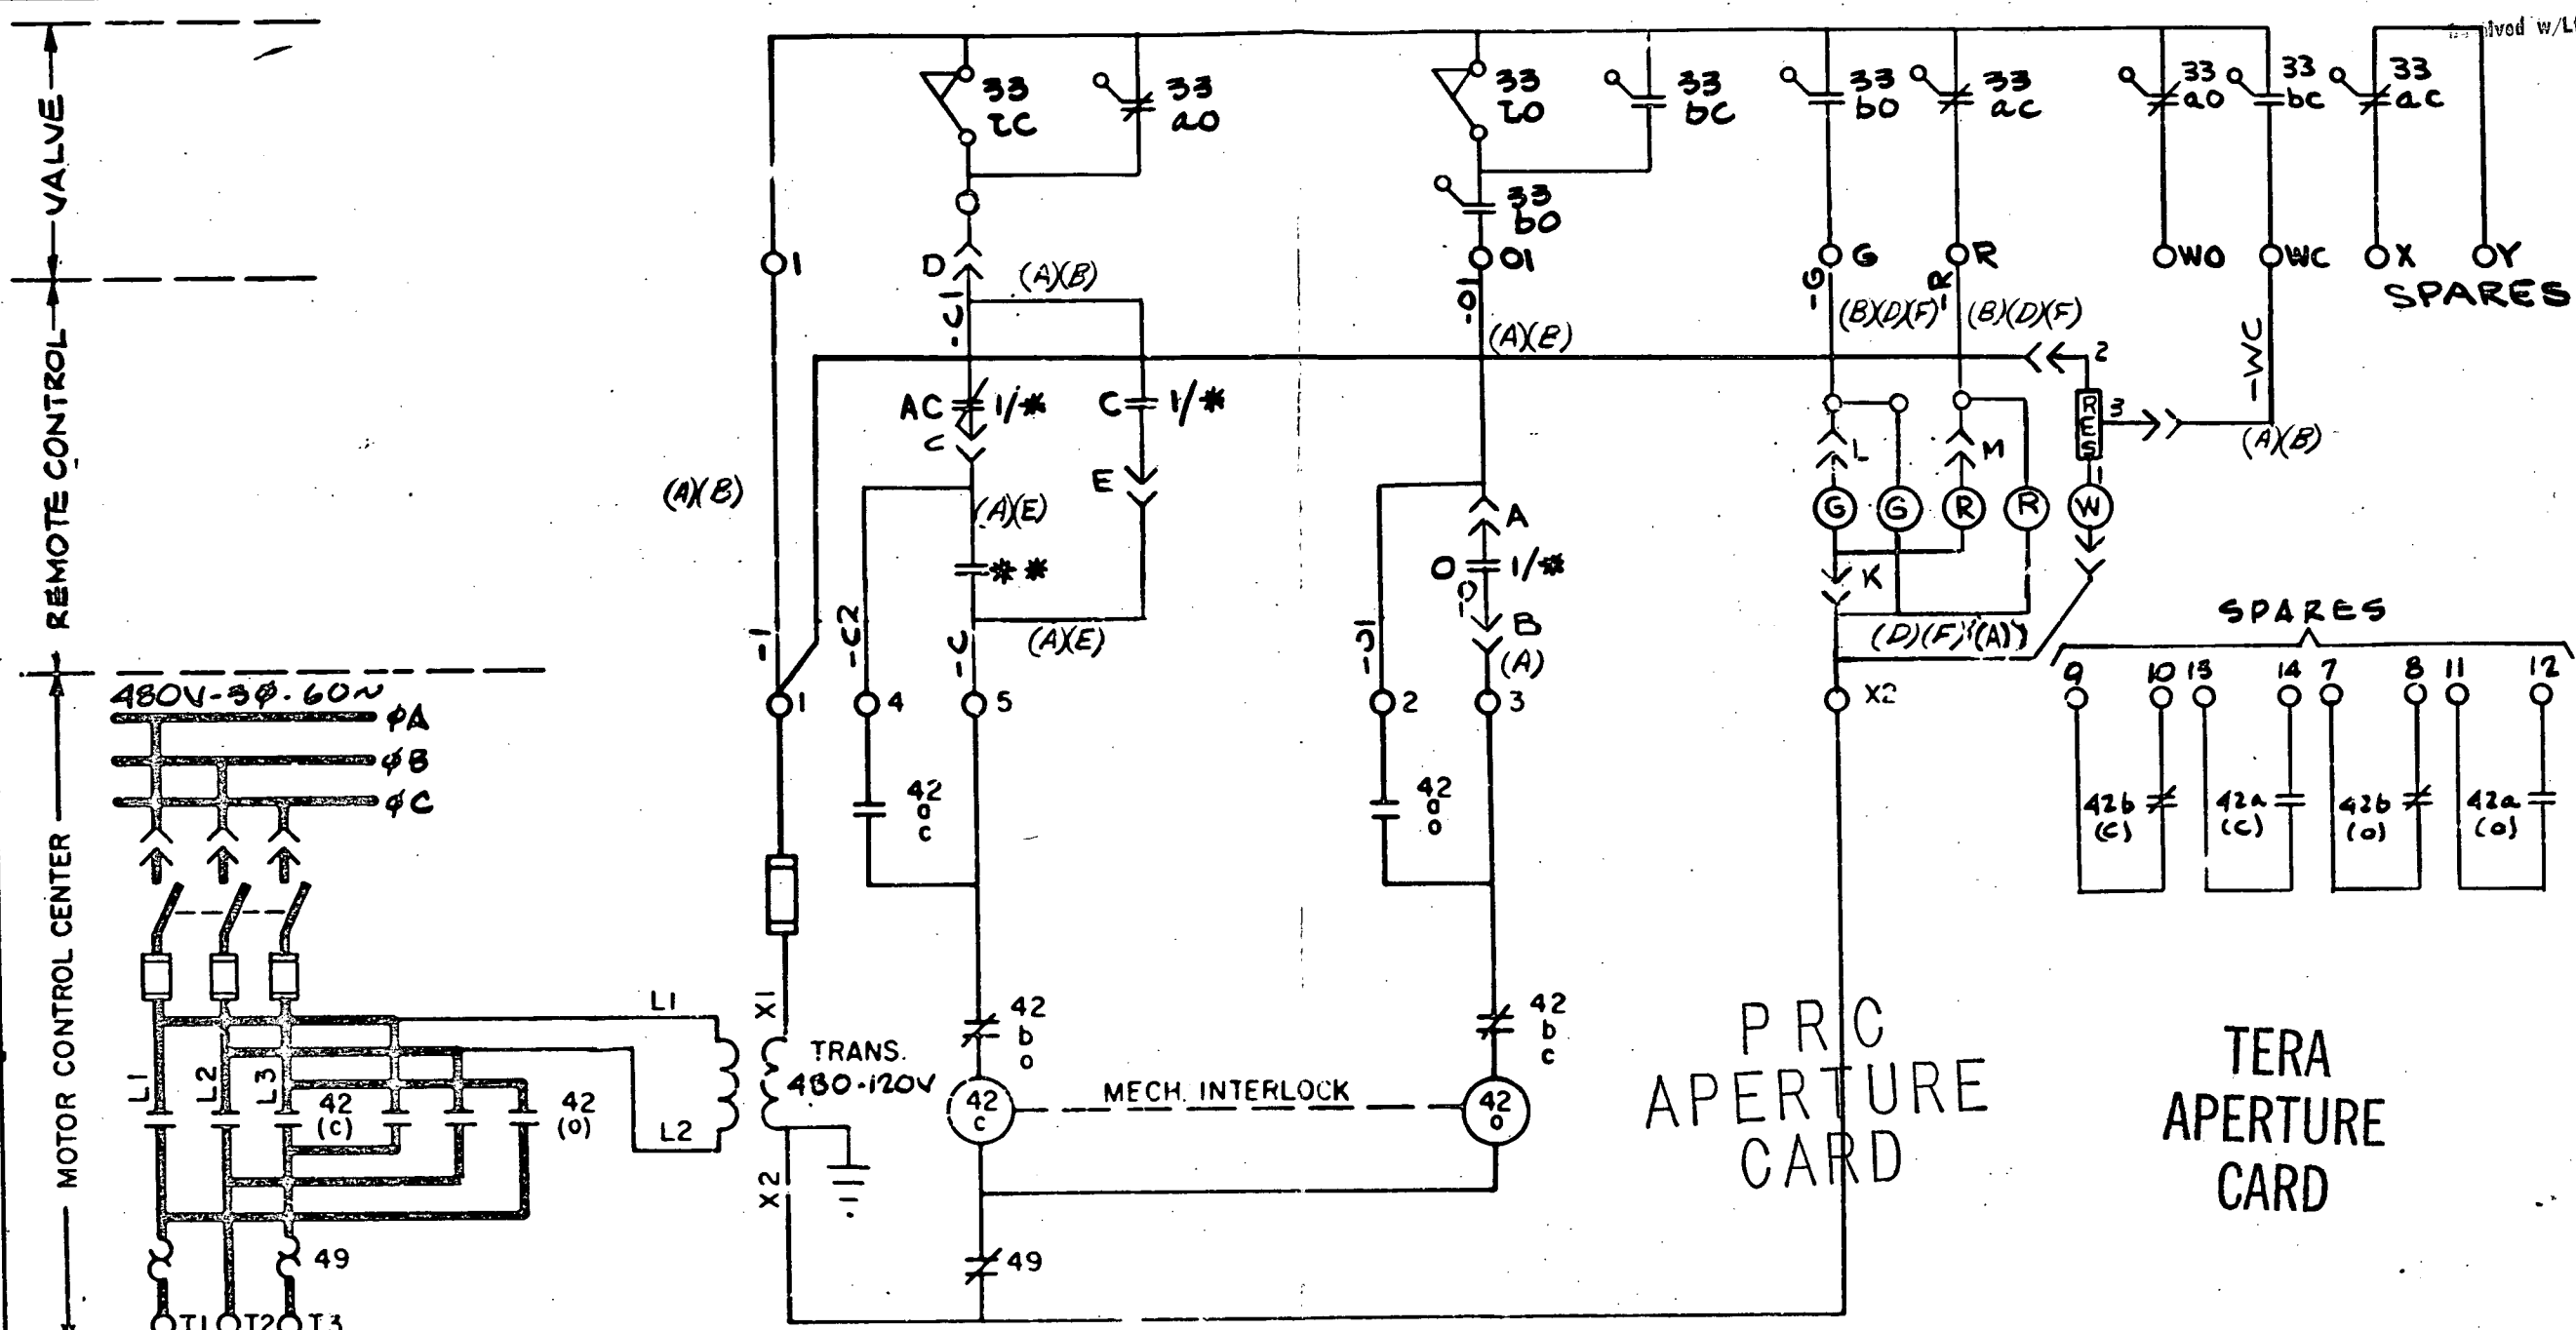

NOTE:
 1. WIRE DESIGNATION ARE TO BE PREFIXED WITH VALVE NO.
 2. LETTER (A) ETC. REFERS TO CABLE SCHEMATIC.

AUTO CLOSE (SAFEGUARDS) MONITOR LIGHT - CLOSED
 FIGURE # 6

VALVE SHOWN IN FULL OPEN POSITION

ECN-9678		W.C.D. 3-7-73		J.G. 3-9-71		ECN-6813		S.O. INT-385		Westinghouse Electric Corporation	
3-16-73		3-31-71		3-31-71		5-1-70		INT-385		TITLE: CONSOLIDATED EDISON CO.	
3-16-73		3-31-71		3-31-71		10-27-70		SUB		INDIAN POINT STATION - UNIT # 3	
3-16-73		3-31-71		3-31-71		10-27-70		SUB		ELEMENTARY WIRING DIAG	
3-16-73		3-31-71		3-31-71		10-27-70		SUB		MOTOR OPERATED VALVE	
3-16-73		3-31-71		3-31-71		10-27-70		SUB		M. HABERMAN - E.B. 8/11/69	
3-16-73		3-31-71		3-31-71		10-27-70		SUB		500B971	
3-16-73		3-31-71		3-31-71		10-27-70		SUB		SHEET - 130	
3-16-73		3-31-71		3-31-71		10-27-70		SUB		ATOMIC POWER DIV.,	
3-16-73		3-31-71		3-31-71		10-27-70		SUB		PITTSBURGH, PA., U.S.A.	

8110230154