


|       |
|-------|
|       |
|       |
| TITLE |

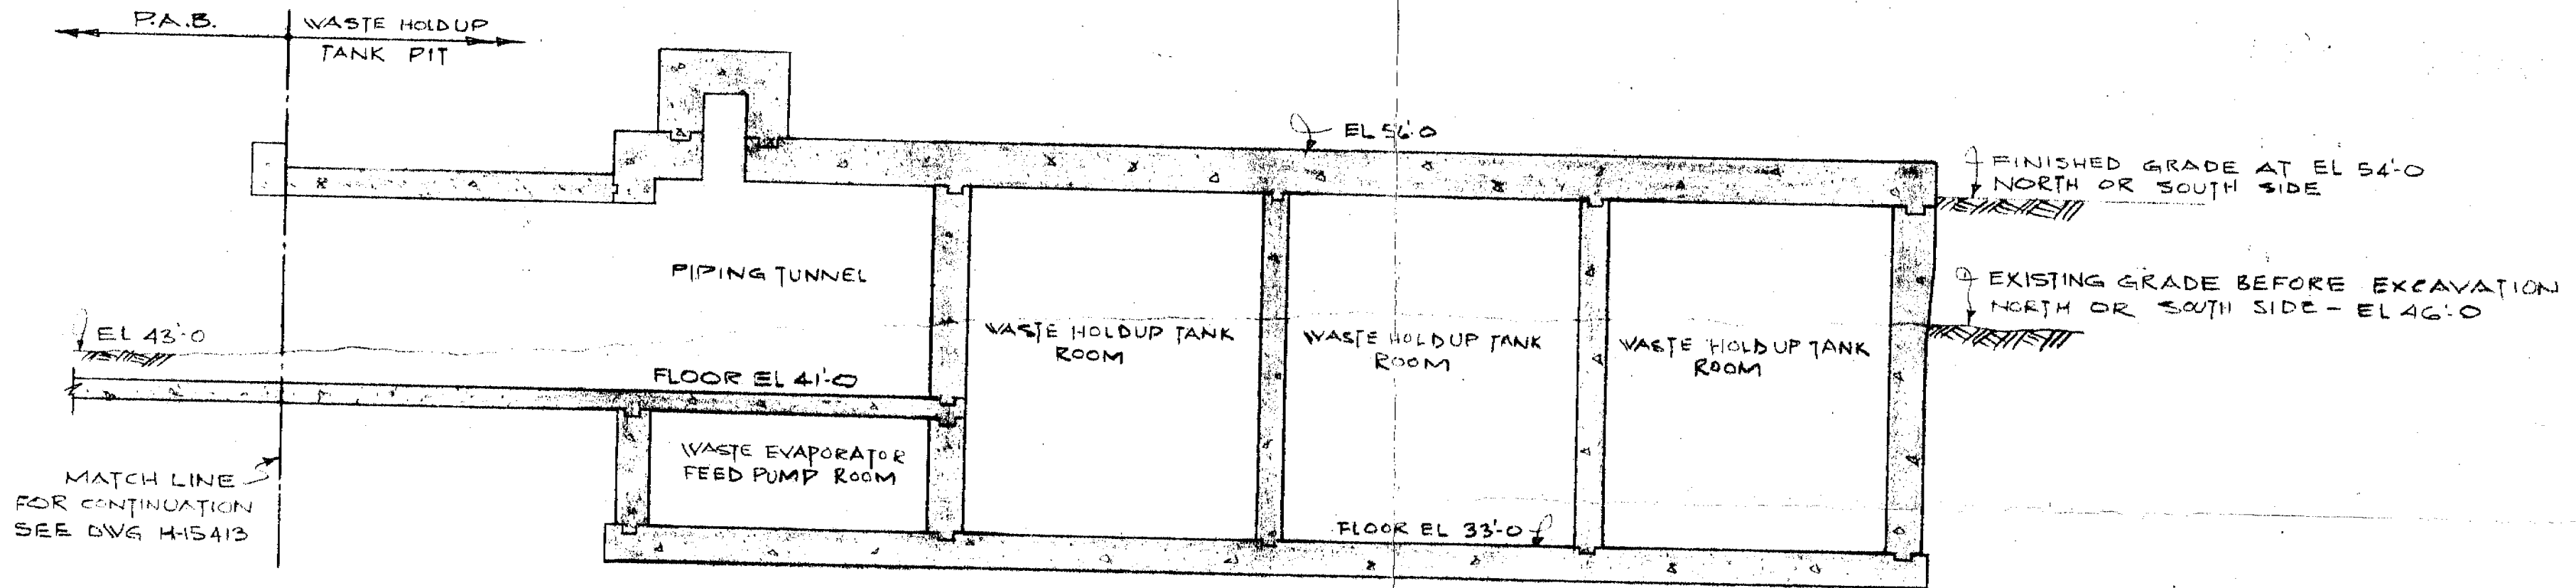


WASTE HOLDUP TANK PIT  
SECTION LOOKING NORTH  
SCALE 1/8" = 1'-0"

PRC  
APERTURE  
CARD

TERA  
APERTURE  
CARD

Regulatory File Cy.  
Received w/1/1r Dated 7-2-69

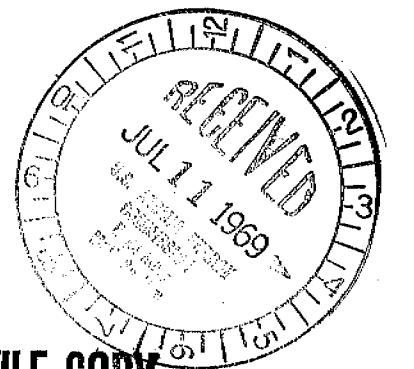

**POOR ORIGINAL**

REGULATORY DOCKET FILE COPY



|                                   |                       |                             |  |
|-----------------------------------|-----------------------|-----------------------------|--|
| WESTINGHOUSE ELECTRIC CORPORATION |                       | PROPOSED                    |  |
| WASTE HOLDUP TANK PIT             |                       | PRE-PERMIT CONSTRUCTION     |  |
| FOR                               |                       | CONSOLIDATED EDISON COMPANY |  |
| INDIAN POINT GENERATING STATION   |                       | UNIT NO. 3                  |  |
| U. E. & C. DWG. NO.               | CON. ED. CO. DWG. NO. |                             |  |
| 9321-C-15403-0                    | 50-286                | 2209                        |  |

|                                      |                    |             |                               |      |          |
|--------------------------------------|--------------------|-------------|-------------------------------|------|----------|
| REV NO.                              | 0-19               | FIRST ISSUE | FOR CON. ED. CONST. EXEMPTION | ENGR | SUP ENGR |
| DATE                                 | 09                 | DESCRIPTION |                               |      |          |
| ENGINEER                             | John R. Littlejohn |             |                               |      |          |
| STATE REG                            | NY                 | NO.         | 43360                         |      |          |
| UNITED ENGINEERS & CONSTRUCTORS INC. |                    |             |                               |      |          |

8110230499