


SWITCHGEAR No 32
FRONT VIEW, LOOKING NORTH

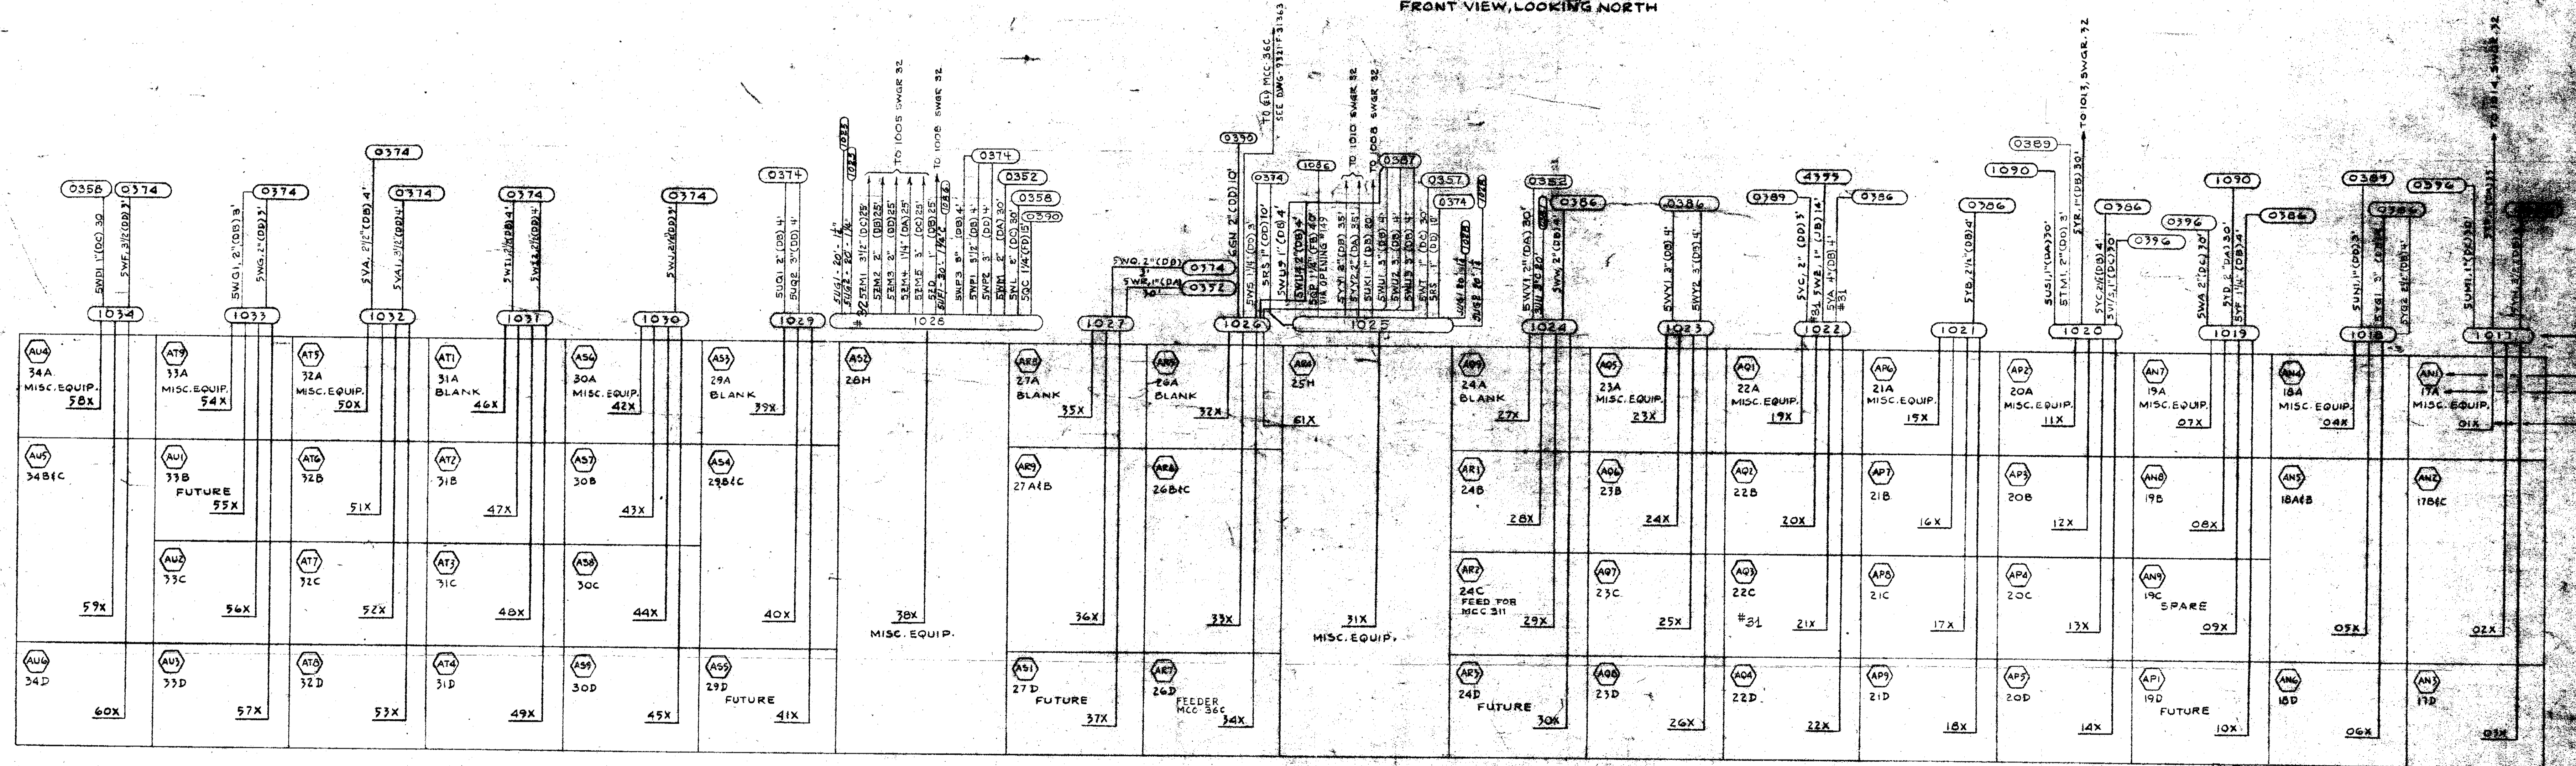

SWITCHGEAR No 31
REAR VIEW, LOOKING NORTH

NOTES:
1- THESE FICTITIOUS TRAYS, PHYSICALLY DO NOT EXIST.
SEE CONDUIT & CABLE SCHEDULE GENERAL INSTRUCTION
TAB 5, PAGE 3.

8	REVISED AS BUILT & FINAL	
7	ISSUED FOR CONSTRUCTION	
6	ISSUED FOR CONSTRUCTION	
5	ISSUED FOR CONSTRUCTION	
4	ISSUED FOR CONSTRUCTION	
3	ISSUED FOR CONSTRUCTION	
2	ISSUED FOR CONSTRUCTION	
1	ISSUED FOR CONSTRUCTION	

PRC APERTURE CARD

REFERENCE PLANS
9321-F-31103 CONTROL BLDG. LOCATION OF APERTURE OPENINGS; SHT. N.E.
9321-F-31113 CONTROL BLDG. LOCATION OF APERTURE OPENINGS; SHT. N.E.
9321-F-32913 CONTROL BLDG. LOCATION OF APERTURE OPENINGS; SHT. N.E.

Charging Pumps 81, 82, 83

WESTINGHOUSE ELECTRIC CORPORATION
CONDUIT CONNECTION SCHEMATIC CONTROL CONDUITS FOR 480V SWITCHGEAR

TERA APERTURE CARD

CONSOLIDATED EDISON COMPANY
INDIAN POINT STATION

8111030137

POOR ORIGINAL