


SWITCHGEAR No. 32
FRONT VIEW, LOOKING NORTH

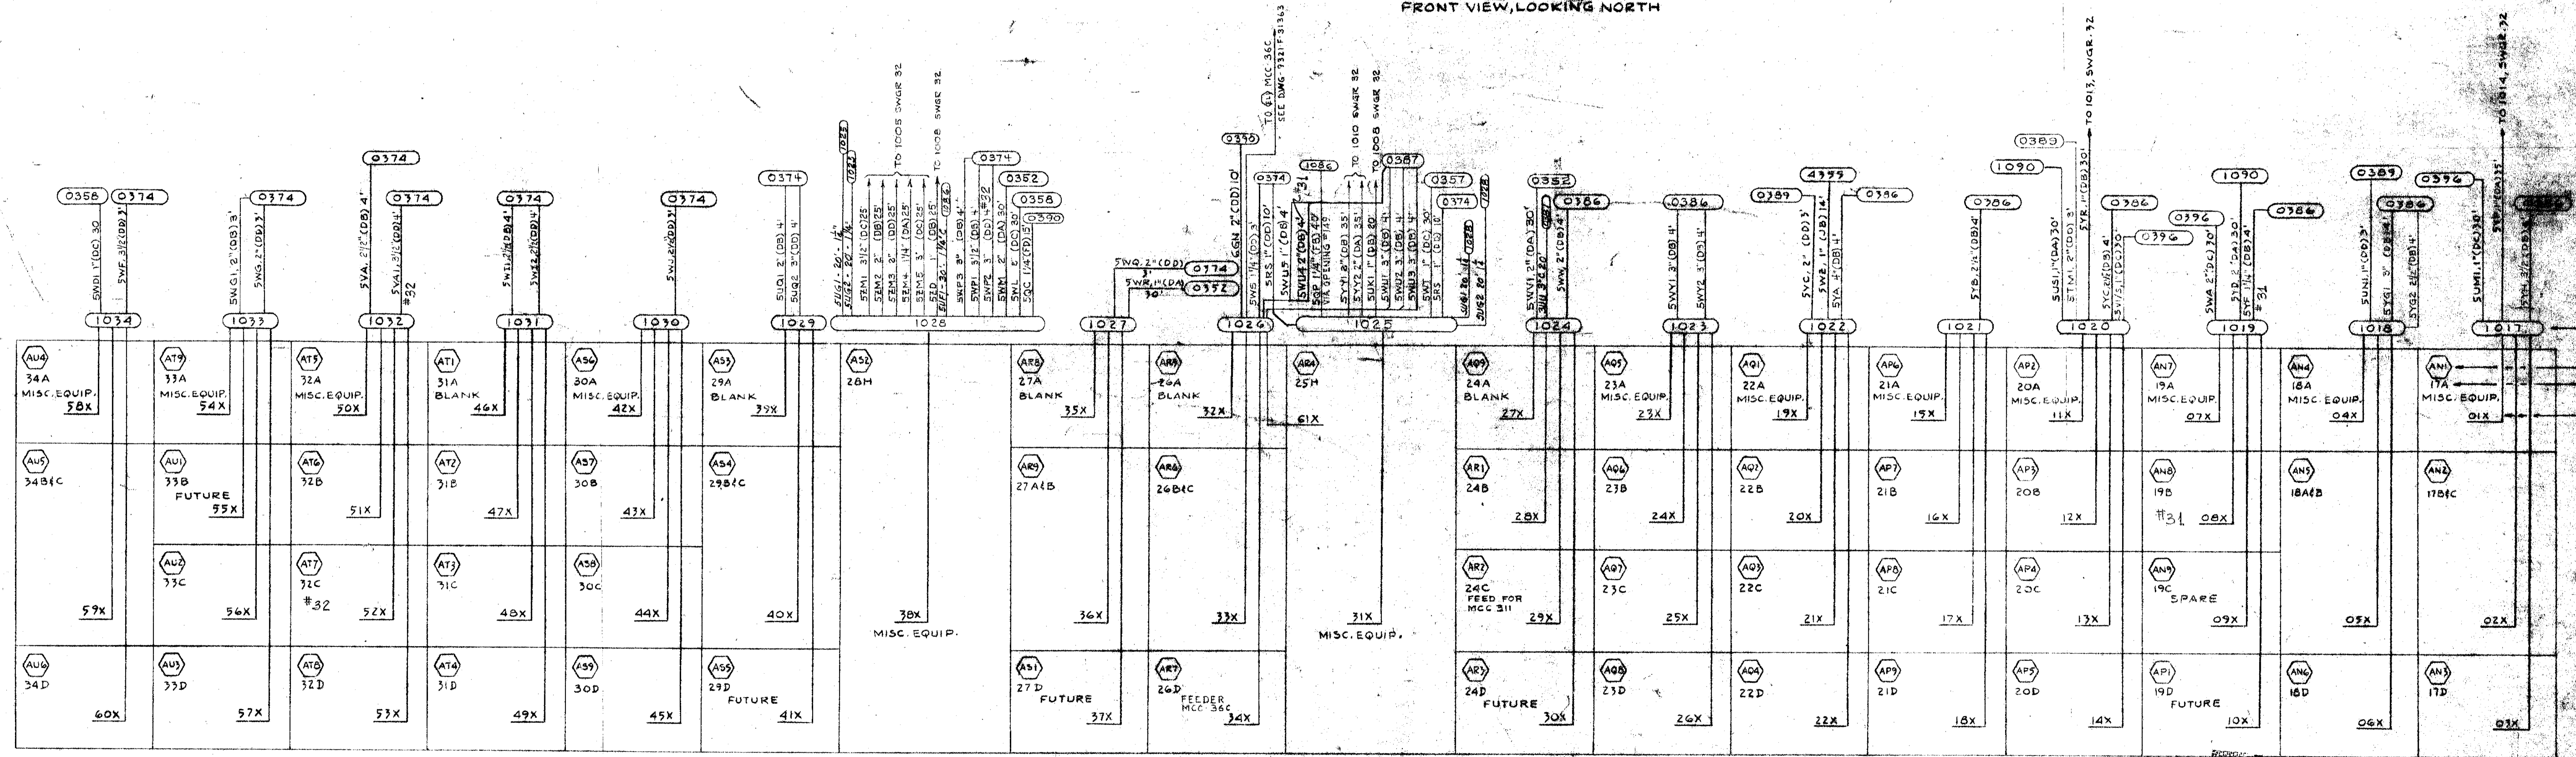

SWITCHGEAR No. 31
REAR VIEW, LOOKING NORTH

NOTES:
 1- THESE FICTITIOUS TRAYS, PHYSICALLY DO NOT EXIST.
 SEE CONDUIT & CABLE SCHEDULE GENERAL INSTRUCTION
 TAB 23, PAGE 3.

PRC APERTURE CARD

REFERENCE PLANS
 9321-F-3103 CONTROL BLDG. LOCATION OF SLEEVES & OPENINGS, SMP. N.Y.
 9321-F-31113 CONTROL BLDG. LOCATION OF SLEEVES & OPENINGS, SMP. N.Y.
 9321-F-32913 CONDUIT & TRAY SCHEMATIC CONTROL BUILDING, SMP. N.Y. (FOR ADDITIONAL CONDUITS)

SAFETY INJECTION PUMP No. 32 & 33

1	REVISED AS BUILT & FINAL	

WESTINGHOUSE ELECTRIC CORPORATION
 CONDUIT CONNECTION
 SCHEMATIC
 CONTROL CONDUITS
 FOR 480V SWITCHGEAR
 FOR
 CONSOLIDATED EDISON COMPANY
 INDIAN POINT GENERATING
 UNIT NO. 3
 8111030143

POOR ORIGINAL