
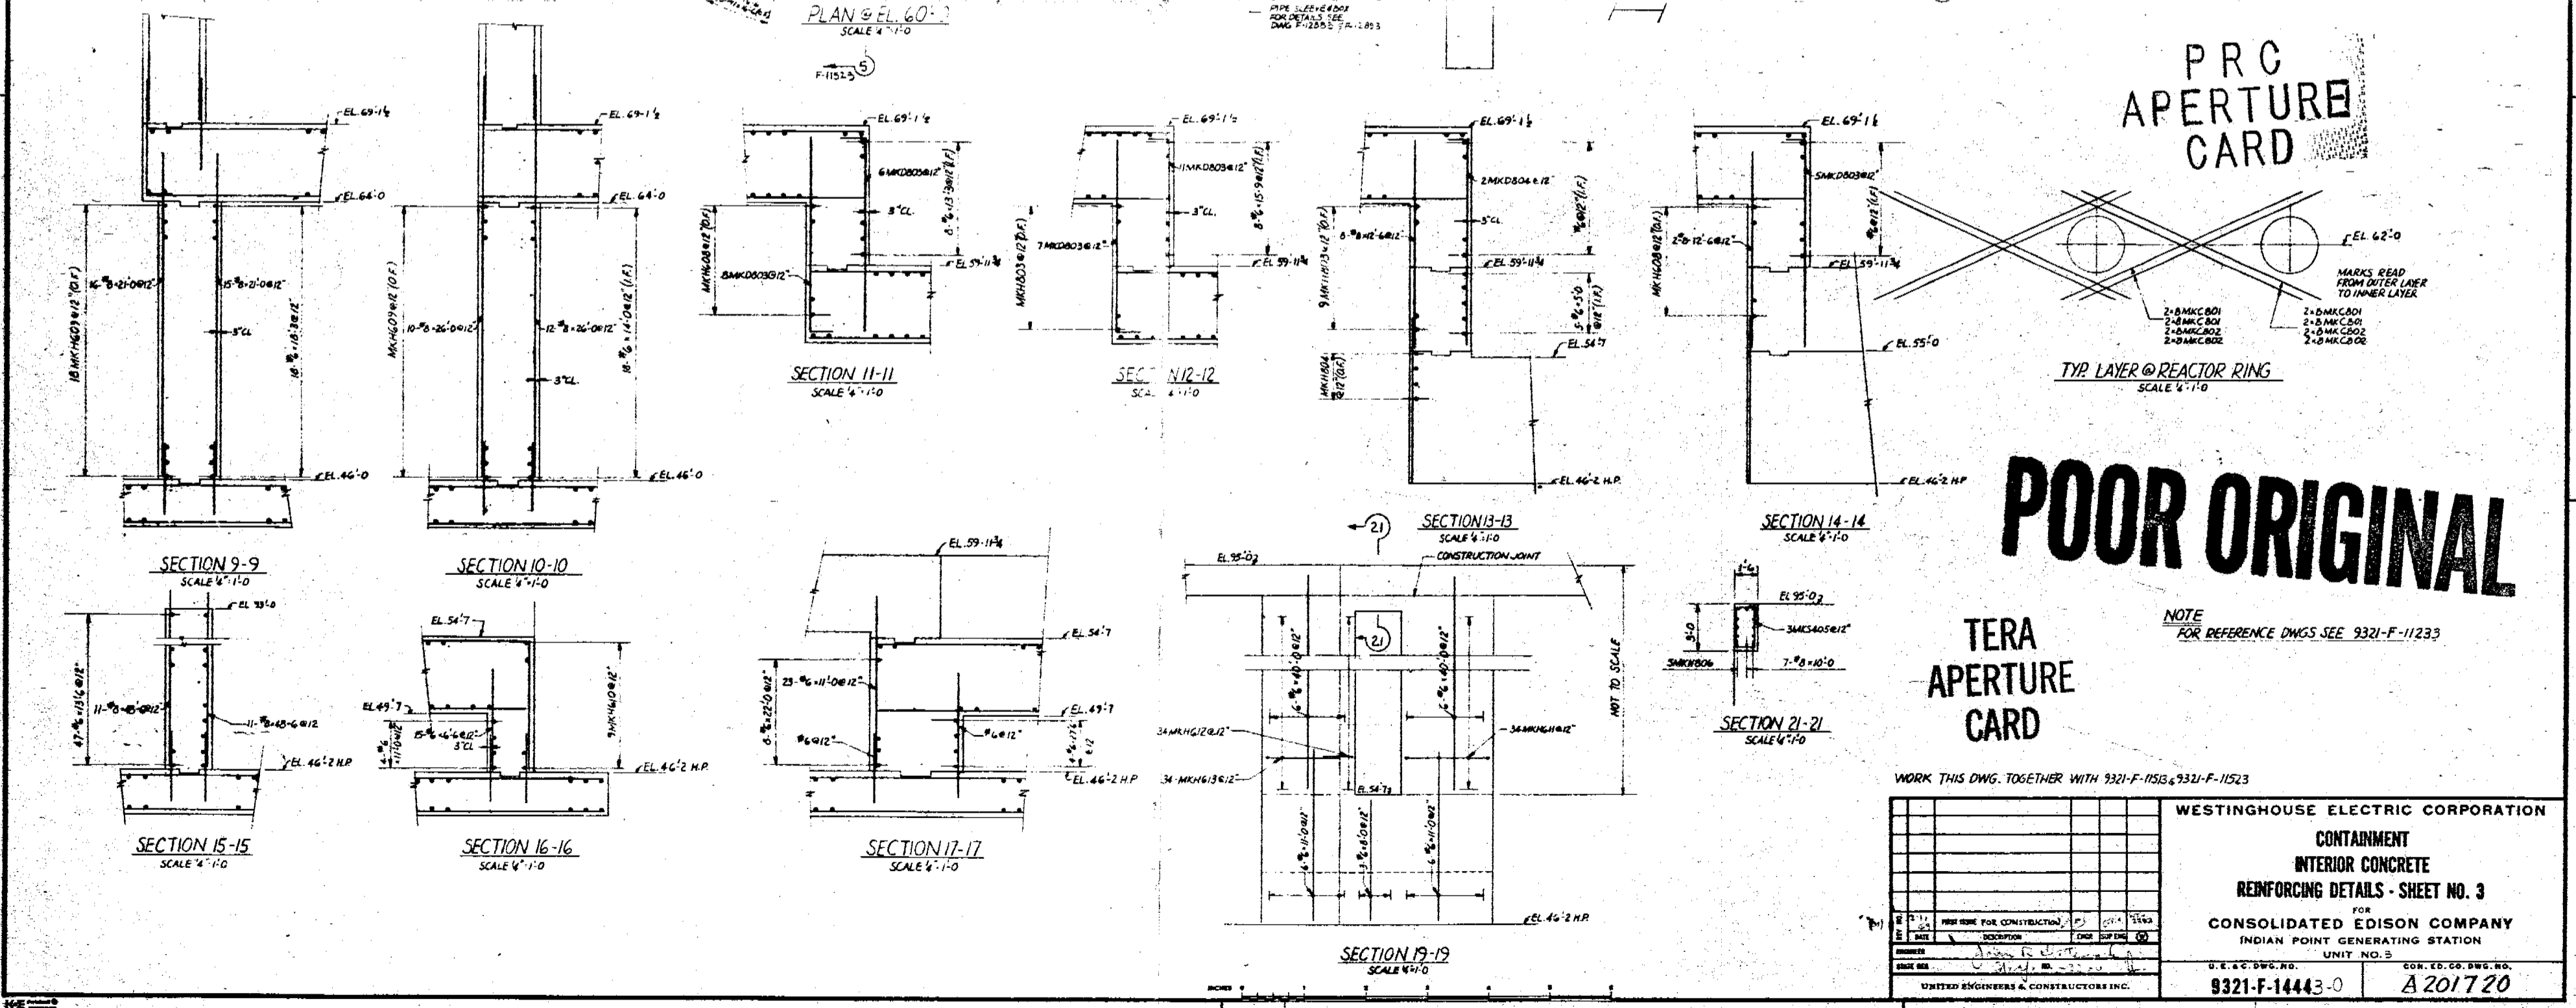


WESTINGHOUSE  
 UNIT NO. 5  
 9321-F-1444-3-0

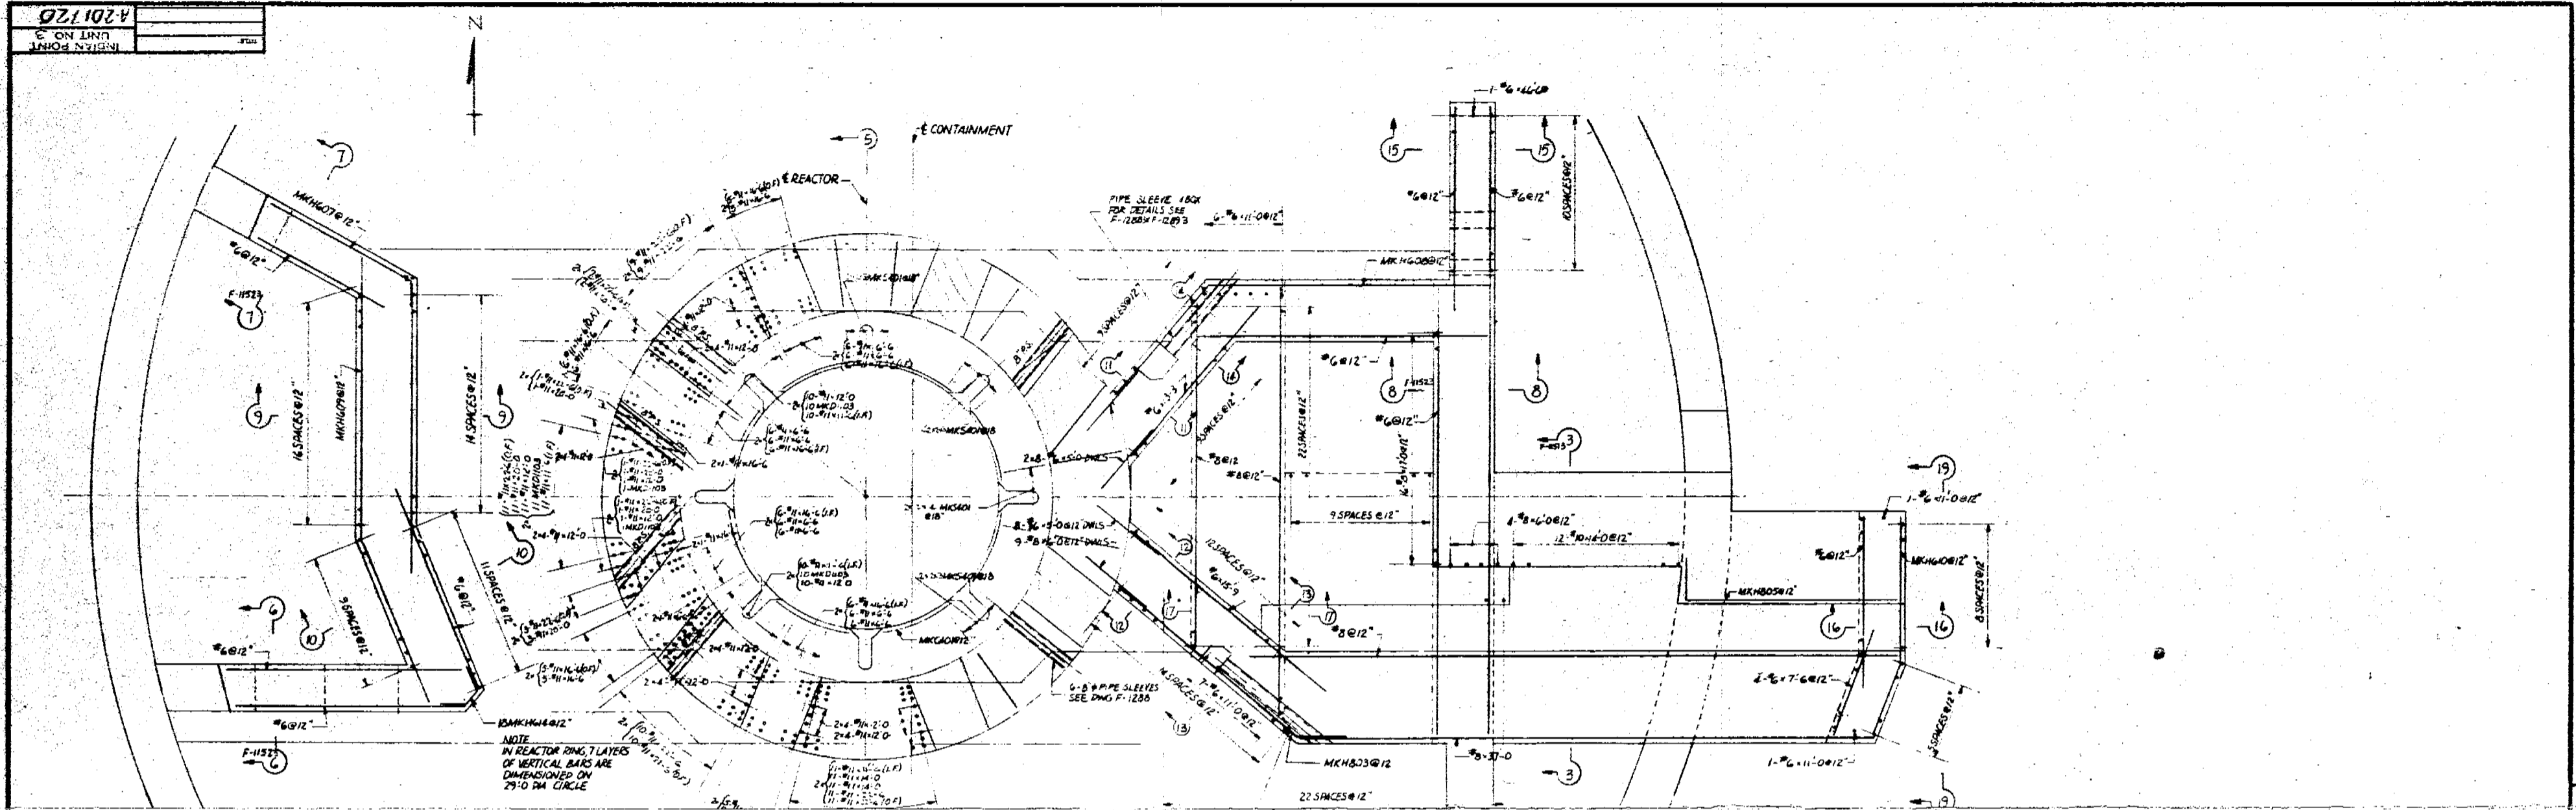

WESTINGHOUSE ELECTRIC CORPORATION	
CONTAINMENT	
INTERIOR CONCRETE	
REINFORCING DETAILS - SHEET NO. 3	
FOR	
CONSOLIDATED EDISON COMPANY	
INDIAN POINT GENERATING STATION	
UNIT NO. 5	
D. E. C. DWG. NO.	COR. ED. CO. DWG. NO.
9321-F-1444-3-0	A 201720

8111070638