


PLAN ABOVE EL. 69'-0"
 SCALE 1/4"=1'-0"

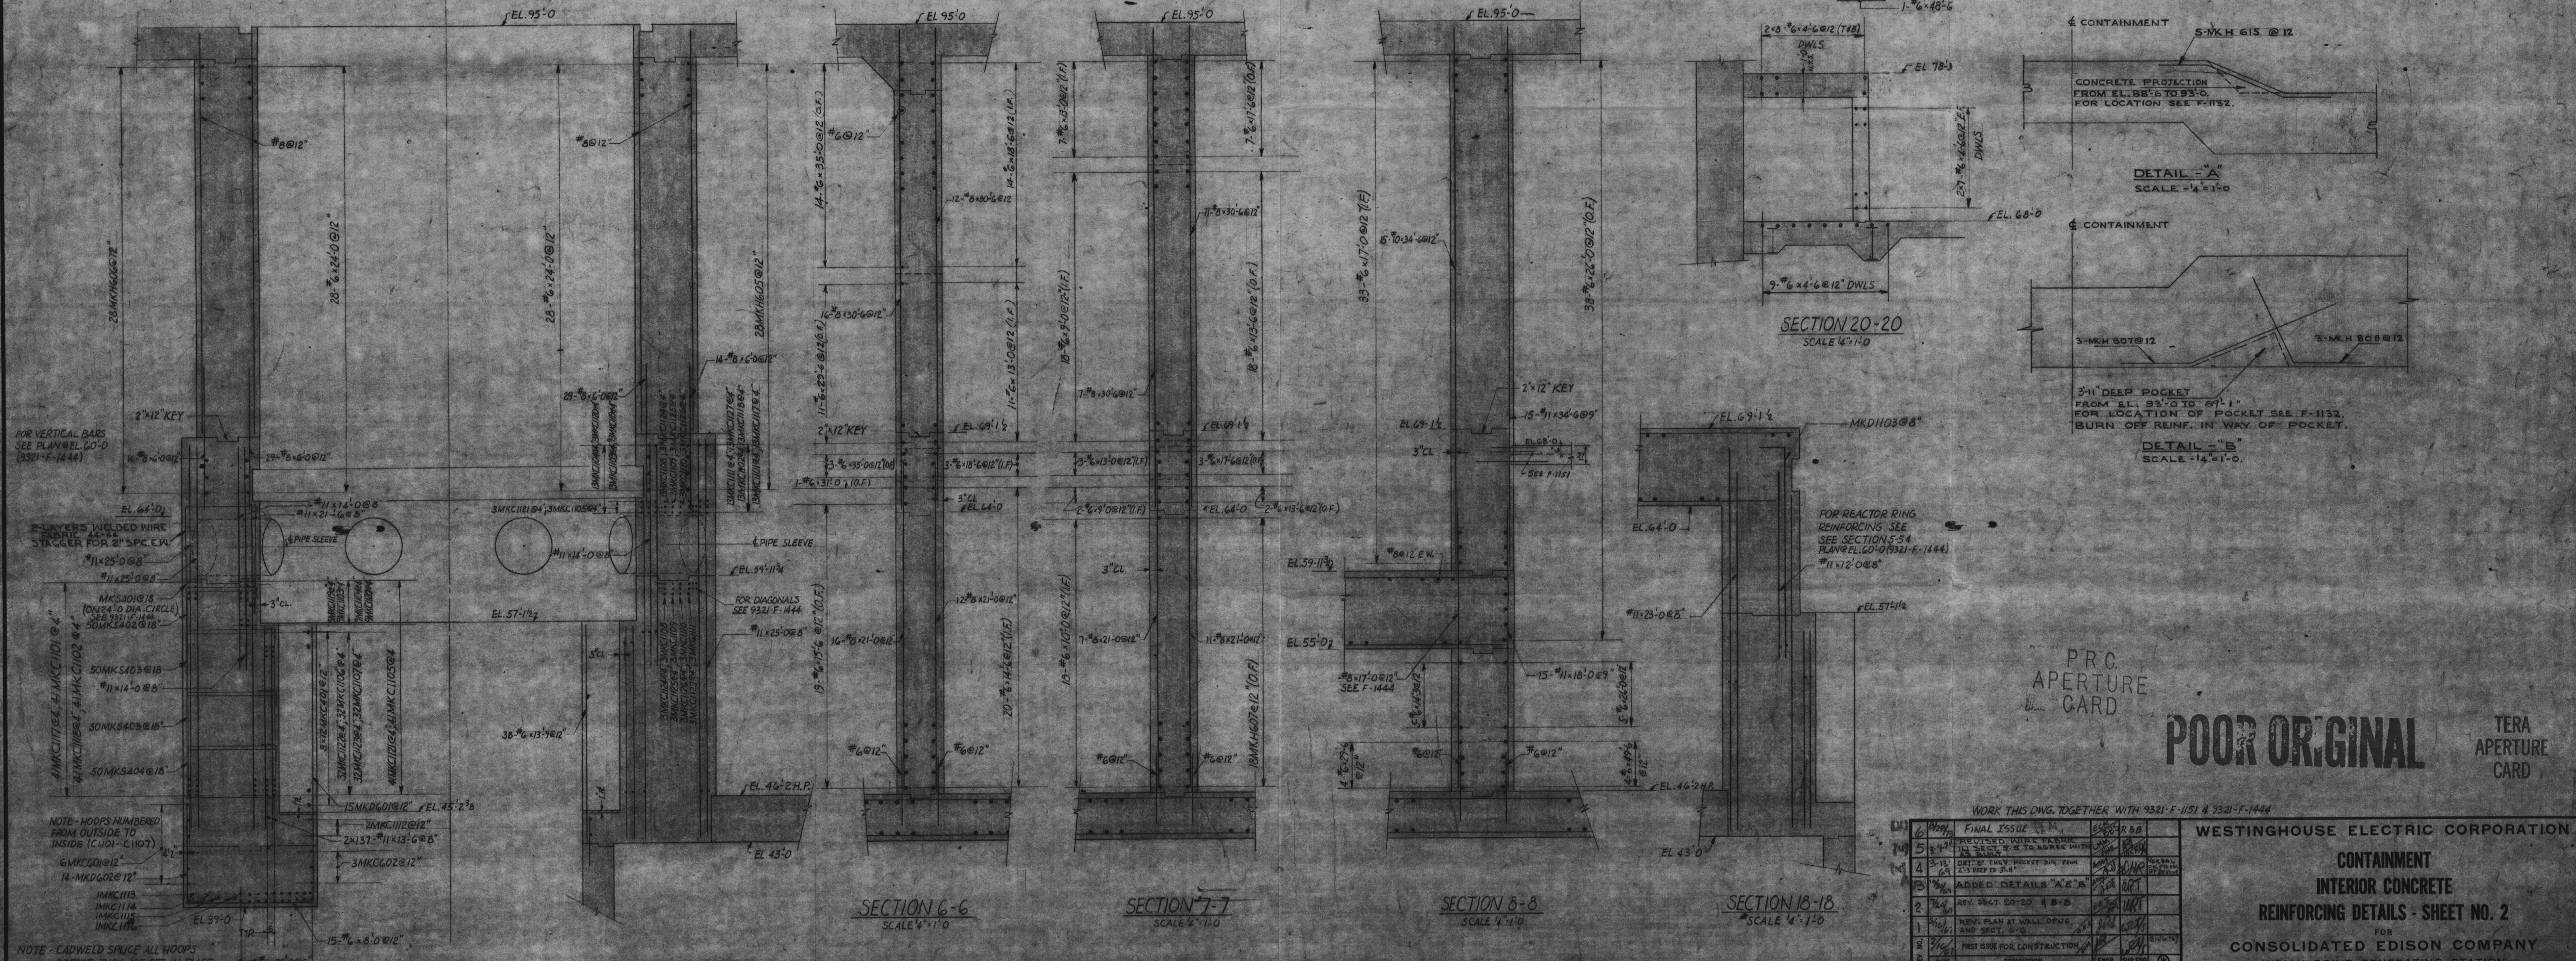

P.R.C.
 APERTURE
 CARD

POOR ORIGINAL

TERA
 APERTURE
 CARD

WORK THIS DWG. TOGETHER WITH 9321-F-1151 & 9321-F-1444

NO.	DATE	DESCRIPTION	BY	CHKD.	APP'D.

WESTINGHOUSE ELECTRIC CORPORATION
 CONTAINMENT
 INTERIOR CONCRETE
 REINFORCING DETAILS - SHEET NO. 2
 FOR
 CONSOLIDATED EDISON COMPANY
 INDIAN POINT GENERATING STATION
 UNIT NO. 2
 U. S. A. C. DWG. NO. 9321-F-1152-6
 CON. E. G. DWG. NO. A 200 032
 UNITED ENGINEERS & CONSTRUCTORS INC.

810220621