


SWITCHGEAR No 32
FRONT VIEW, LOOKING NORTH

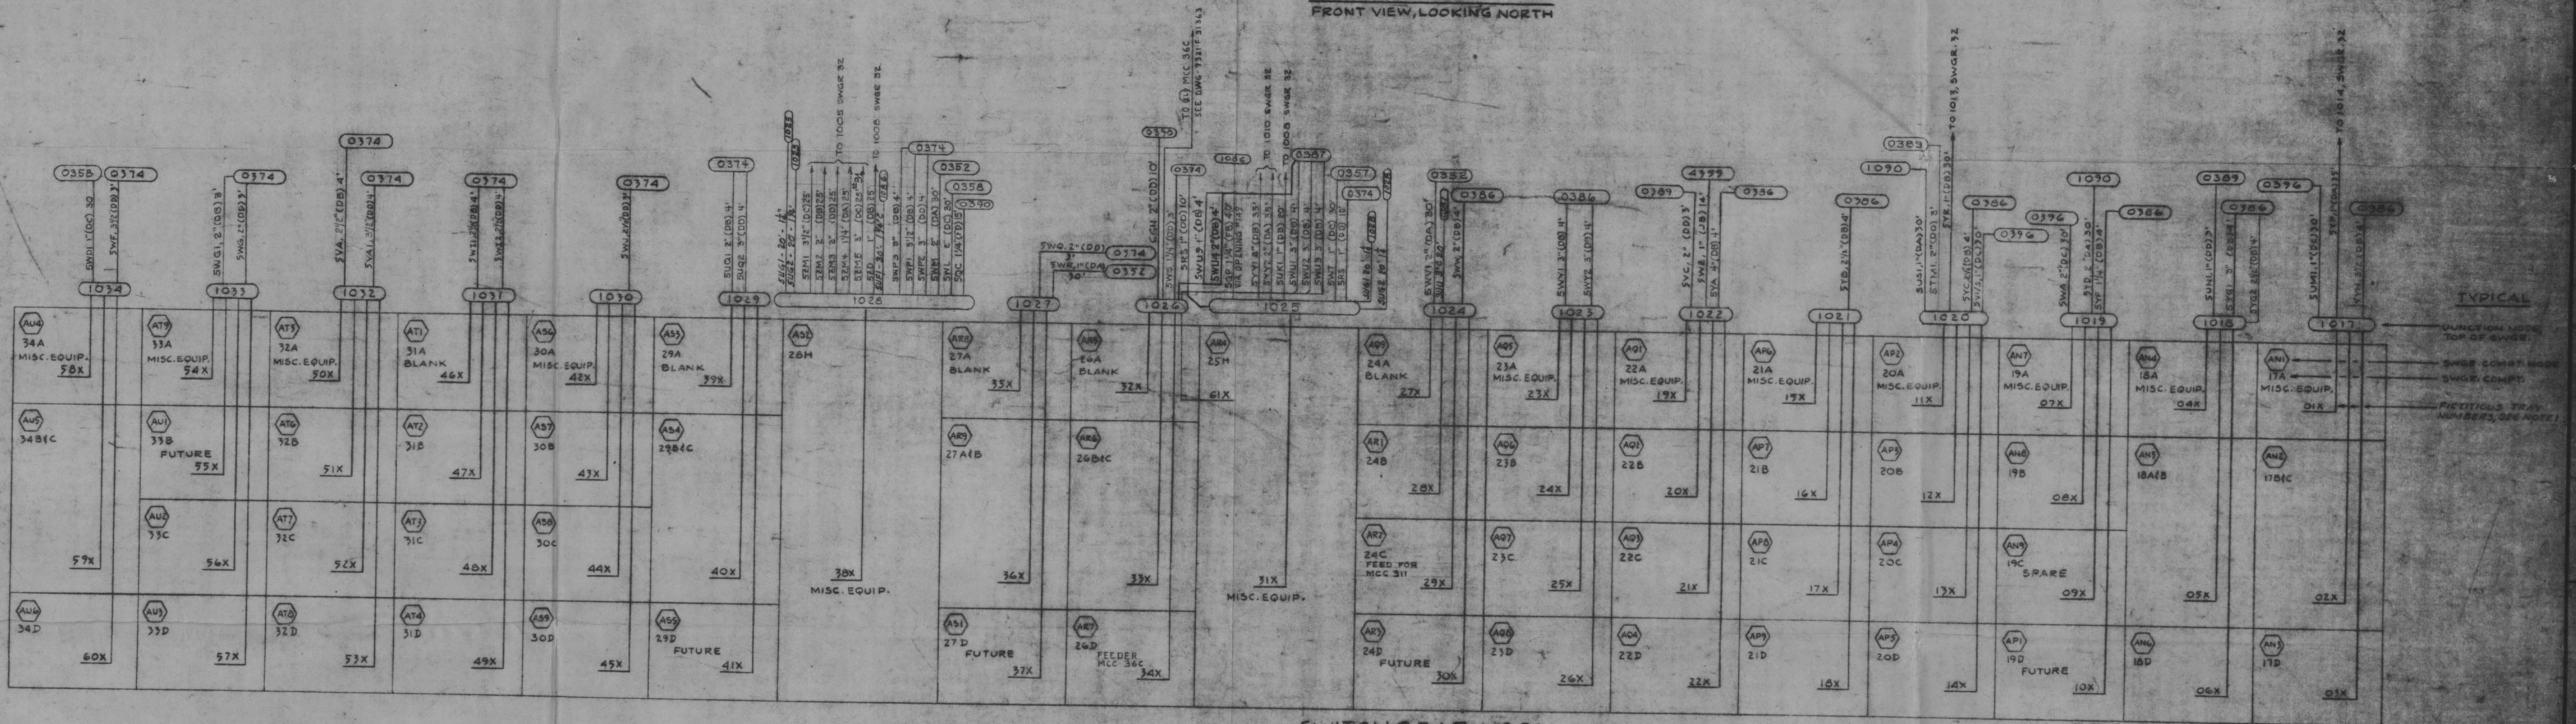

SWITCHGEAR No 31
REAR VIEW, LOOKING NORTH

NOTES:
1- THESE FICTITIOUS TRAYS, PHYSICALLY DO NOT EXIST. SEE CONDUIT & CABLE SCHEDULE GENERAL INSTRUCTION TAB 3, PAGE 5.

TERA APERTURE CARD

POOR ORIGINAL

8	12	REVISED AS BUILT & FINAL ISSUE	11	12/28/55
7	12	ADDED FICTITIOUS TRAY IN LOWER SECTION	10	12/28/55
6	12	MARKED SPARE CONDUIT - SV1/2 REMAINED W/OLD PER ITEM 1 OF SUP-54	9	12/28/55
5	12	DELETED CONDUIT SV1/2	8	12/28/55
4	7	AT THIS DATE, THE MAIN WORKING DRAWING FOR THIS PROJECT WAS UNDER REVIEW AND THE LOCATION OF THE TRAY WAS NOT YET DETERMINED. IT WAS DETERMINED THAT THE TRAY SHOULD BE LOCATED AT THE LOCATION SHOWN ON THIS DRAWING.	7	12/28/55
3	8	REVISION OF CONDUIT	6	12/28/55
2	7	REVISION OF CONDUIT	5	12/28/55
1	6	REVISION OF CONDUIT	4	12/28/55
0	5	REVISION OF CONDUIT	3	12/28/55
0	4	REVISION OF CONDUIT	2	12/28/55
0	3	REVISION OF CONDUIT	1	12/28/55
0	2	REVISION OF CONDUIT	0	12/28/55
0	1	REVISION OF CONDUIT	0	12/28/55
0	0	REVISION OF CONDUIT	0	12/28/55

PRC APERTURE CARD

- REFERENCE PLANS
- 9321-F-31103 CONTROL BLDG. LOCATION OF SLEEVES & OPENINGS; SHT. N11
 - 9321-F-31113 CONTROL BLDG. LOCATION OF SLEEVES & OPENINGS; SHT. N12
 - 9321-F-32913 CONDUIT & TRAY SCHEMATIC CONTROL BUILDING SHT. N14 (FOR ADDITIONAL CONDUIT)

Aux FEEDWATER Pumps #1 & #3
WESTINGHOUSE ELECTRIC CORPORATION
CONDUIT CONNECTION SCHEMATIC
CONTROL CONDUITS
FOR 480V. SWITCHGEAR
FOR CONSOLIDATED EDISON COMPANY
INDIAN POINT GENERATING STATION
UNIT NO. 1
811030160
9321-F-32763-8 A202731