


SWITCHGEAR No 32  
FRONT VIEW, LOOKING NORTH

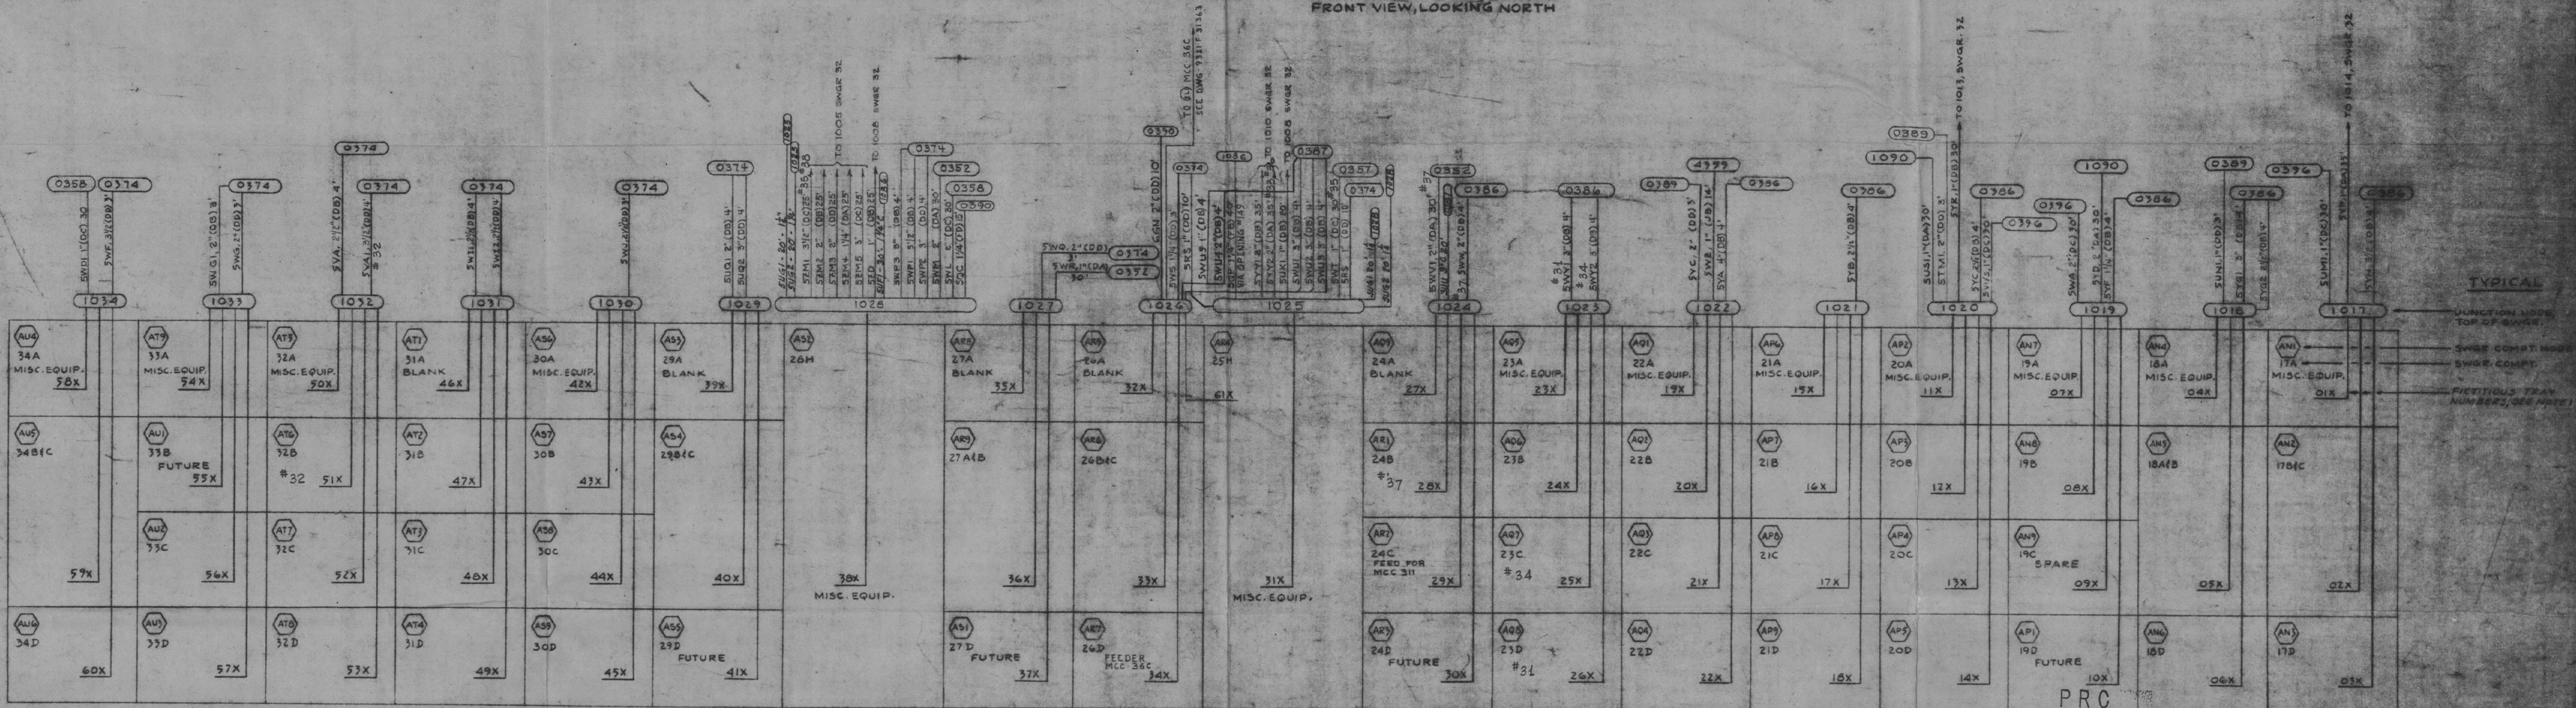

SWITCHGEAR No 31  
REAR VIEW, LOOKING NORTH

NOTES:  
1. THESE FICTITIOUS TRAYS, PHYSICALLY DO NOT EXIST.  
SEE CONDUIT & CABLE SCHEDULE GENERAL INSTRUCTION  
TABLES, PAGE 5.

POOR ORIGINAL

TERA  
APERTURE  
CARD

8	REVISED AS BUILT & FINAL	
7	ADDED FICTITIOUS TRAY IN	
6	TABLES SPACE CONDUIT - EVIA	
5	REMOVED HOLD PER ITEM 1	
4	OF 200-31	
3	BY 10/27/50	
2	GENERAL REVISION OF CONDUIT	
1	DATE	
0	FIRST ISSUE FOR CONSTRUCTION	
ENGINEER	DATE	
STATE	NO.	
UNITED ENGINEERS & CONSTRUCTORS INC.		

REFERENCE PLANS  
9321-F-31103 CONTROL BLDG. LOCATION OF SLEEVES  
(OPENINGS, SHT. N.I.)  
9321-F-31113 CONTROL BLDG. LOCATION OF SLEEVES  
(OPENINGS, SHT. N.I.)  
9321-F-32913 CONDUIT & TRAY SCHEMATIC  
CONTROL BUILDING, SHT. 4  
(FOR 480V TYPICAL CONDUIT)

SERVICE WATER PUMPS #31 THRU #39  
WESTINGHOUSE ELECTRIC CORPORATION  
CONDUIT CONNECTION  
SCHEMATIC  
CONTROL CONDUITS  
FOR 480V SWITCHGEAR  
FOR  
CONSOLIDATED EDISON COMPANY  
INDIAN POINT GENERATION  
UNIT NO. 3  
8110 30173  
V. E. C. D. W. NO. 42455  
9321-F-32783-5 A202 731