


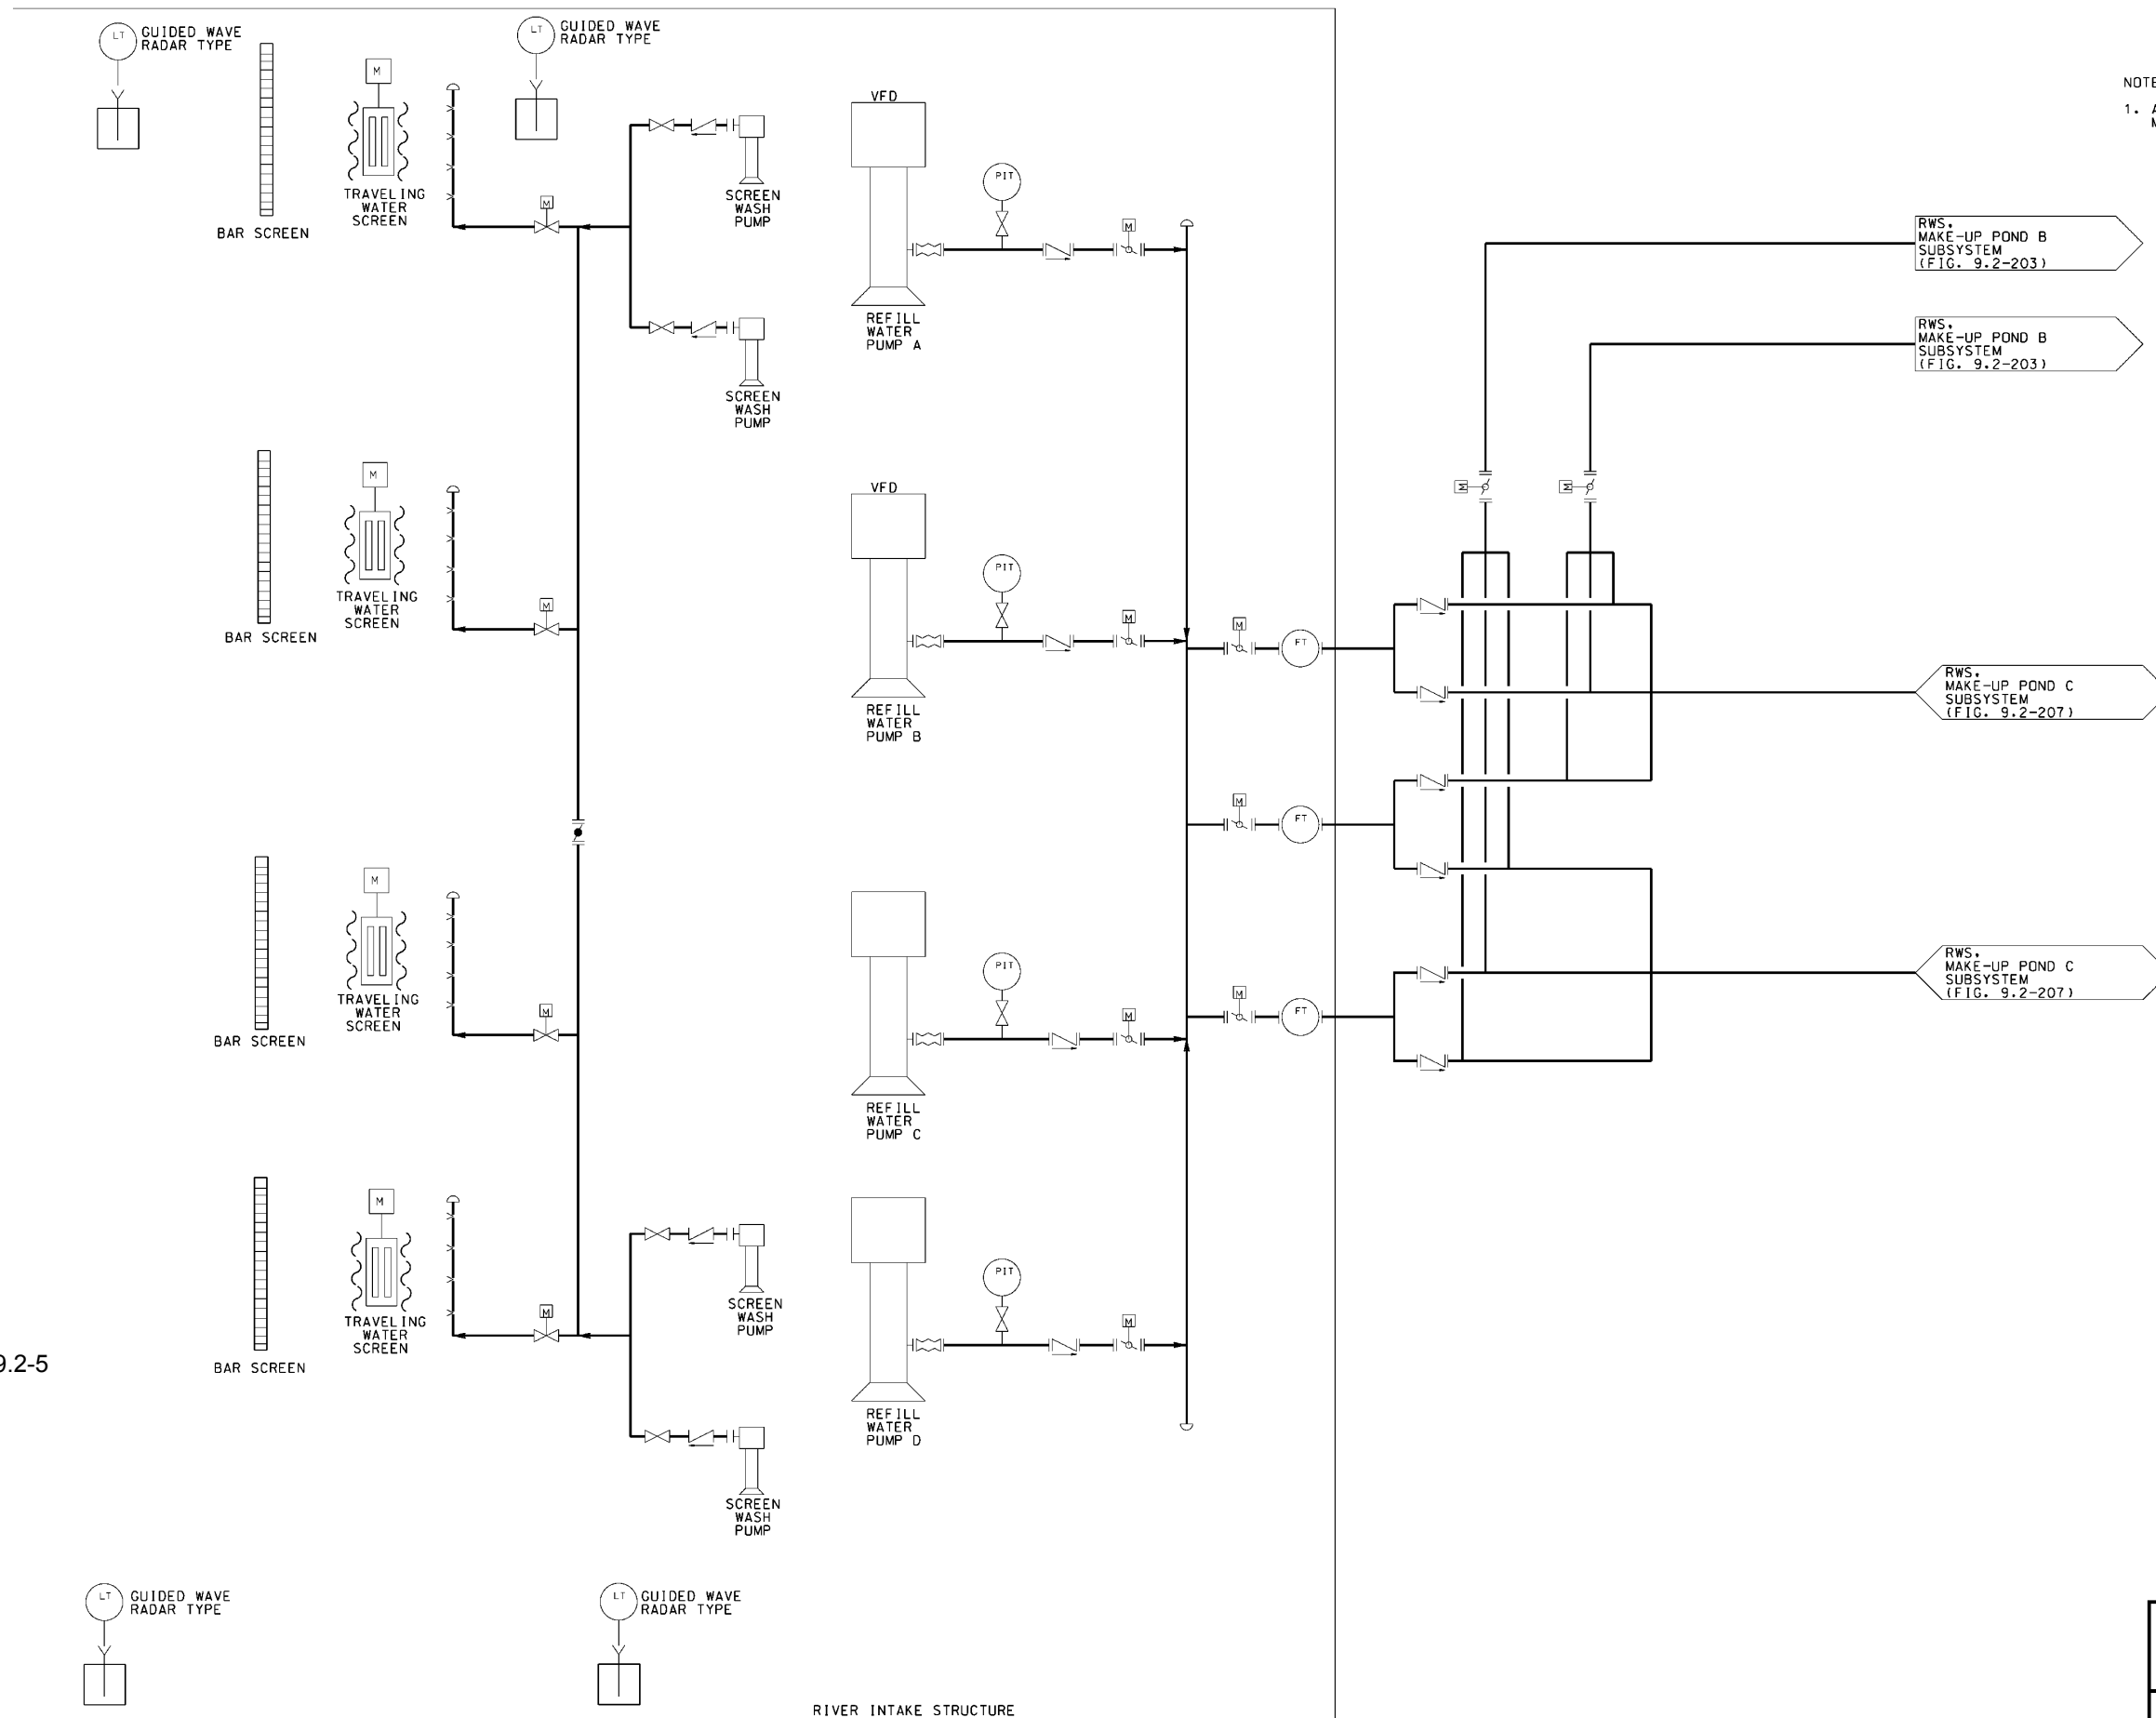

NOTES:
 1. ALL MOTOR OPERATED VALVES SHALL HAVE MANUAL OPERATION HANDWHEELS.

WLS SUP 9.2-5

WILLIAM STATES LEE III
 NUCLEAR STATION UNITS 1 & 2

Raw Water System,
 Refill Subsystem

FIGURE 9.2-206 Rev 2