
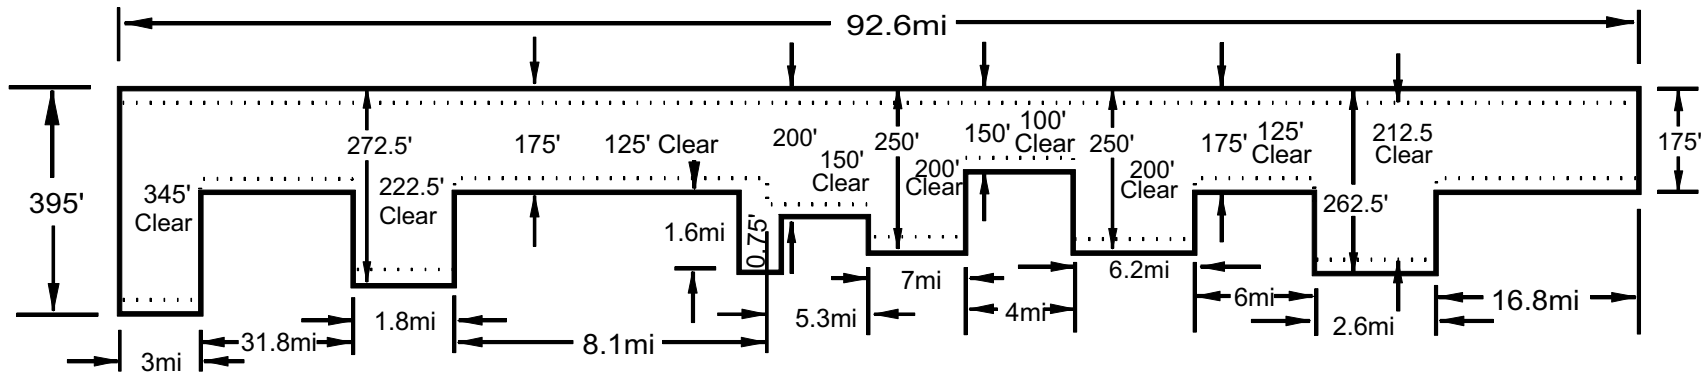


PLOT: 6092KX WATTS BAR-VOLUNTEER

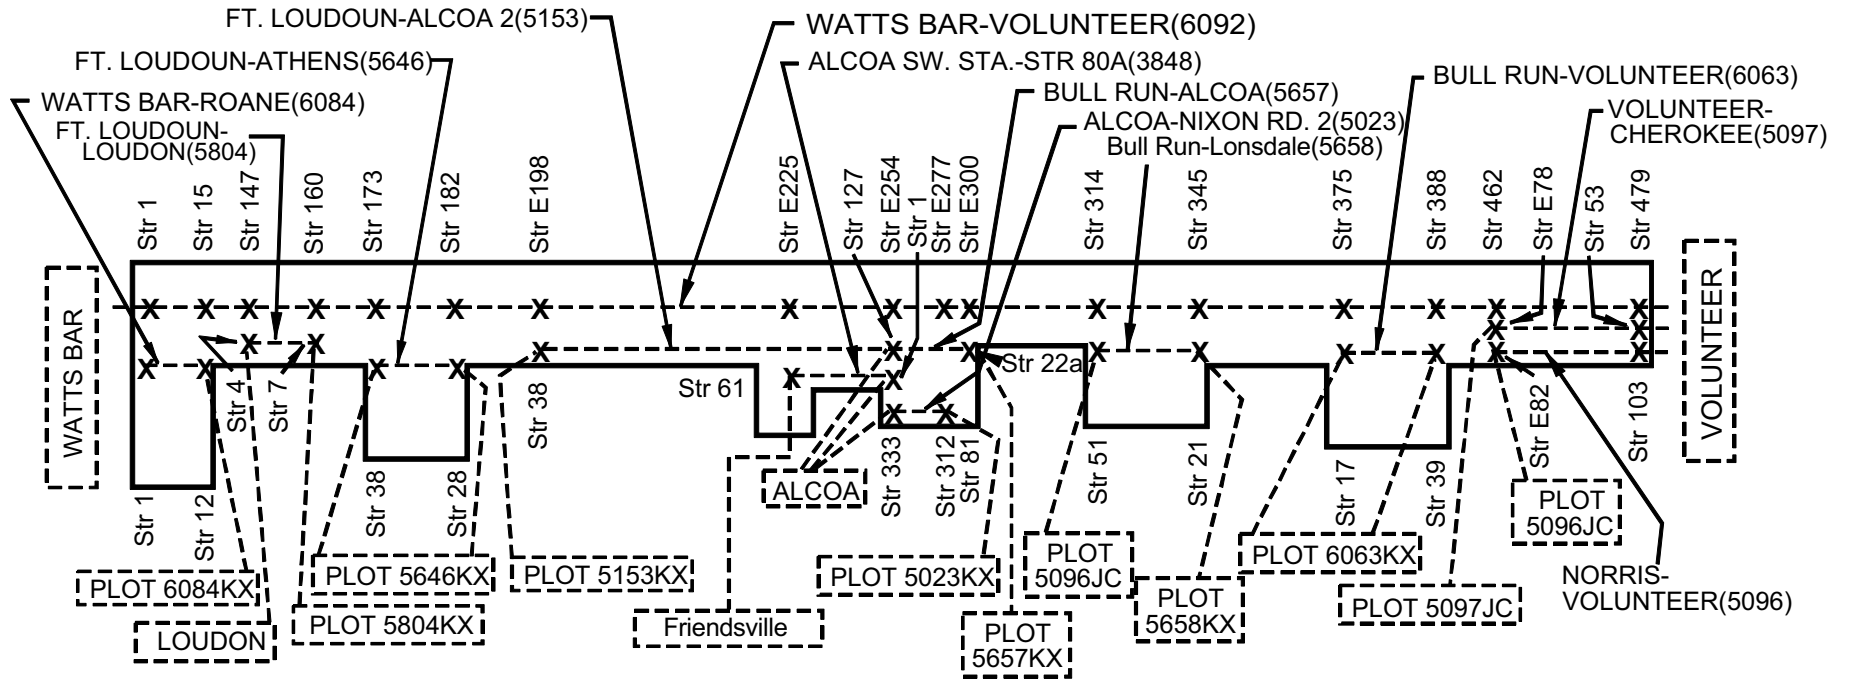

	Acres	Miles
Brush		
Herbicide		
Clear Line	1669	
Easement	2230	
Exposed Side		92.6

Note any Special conditions:

Drawing not to scale. Dimensions Approximate.