


85

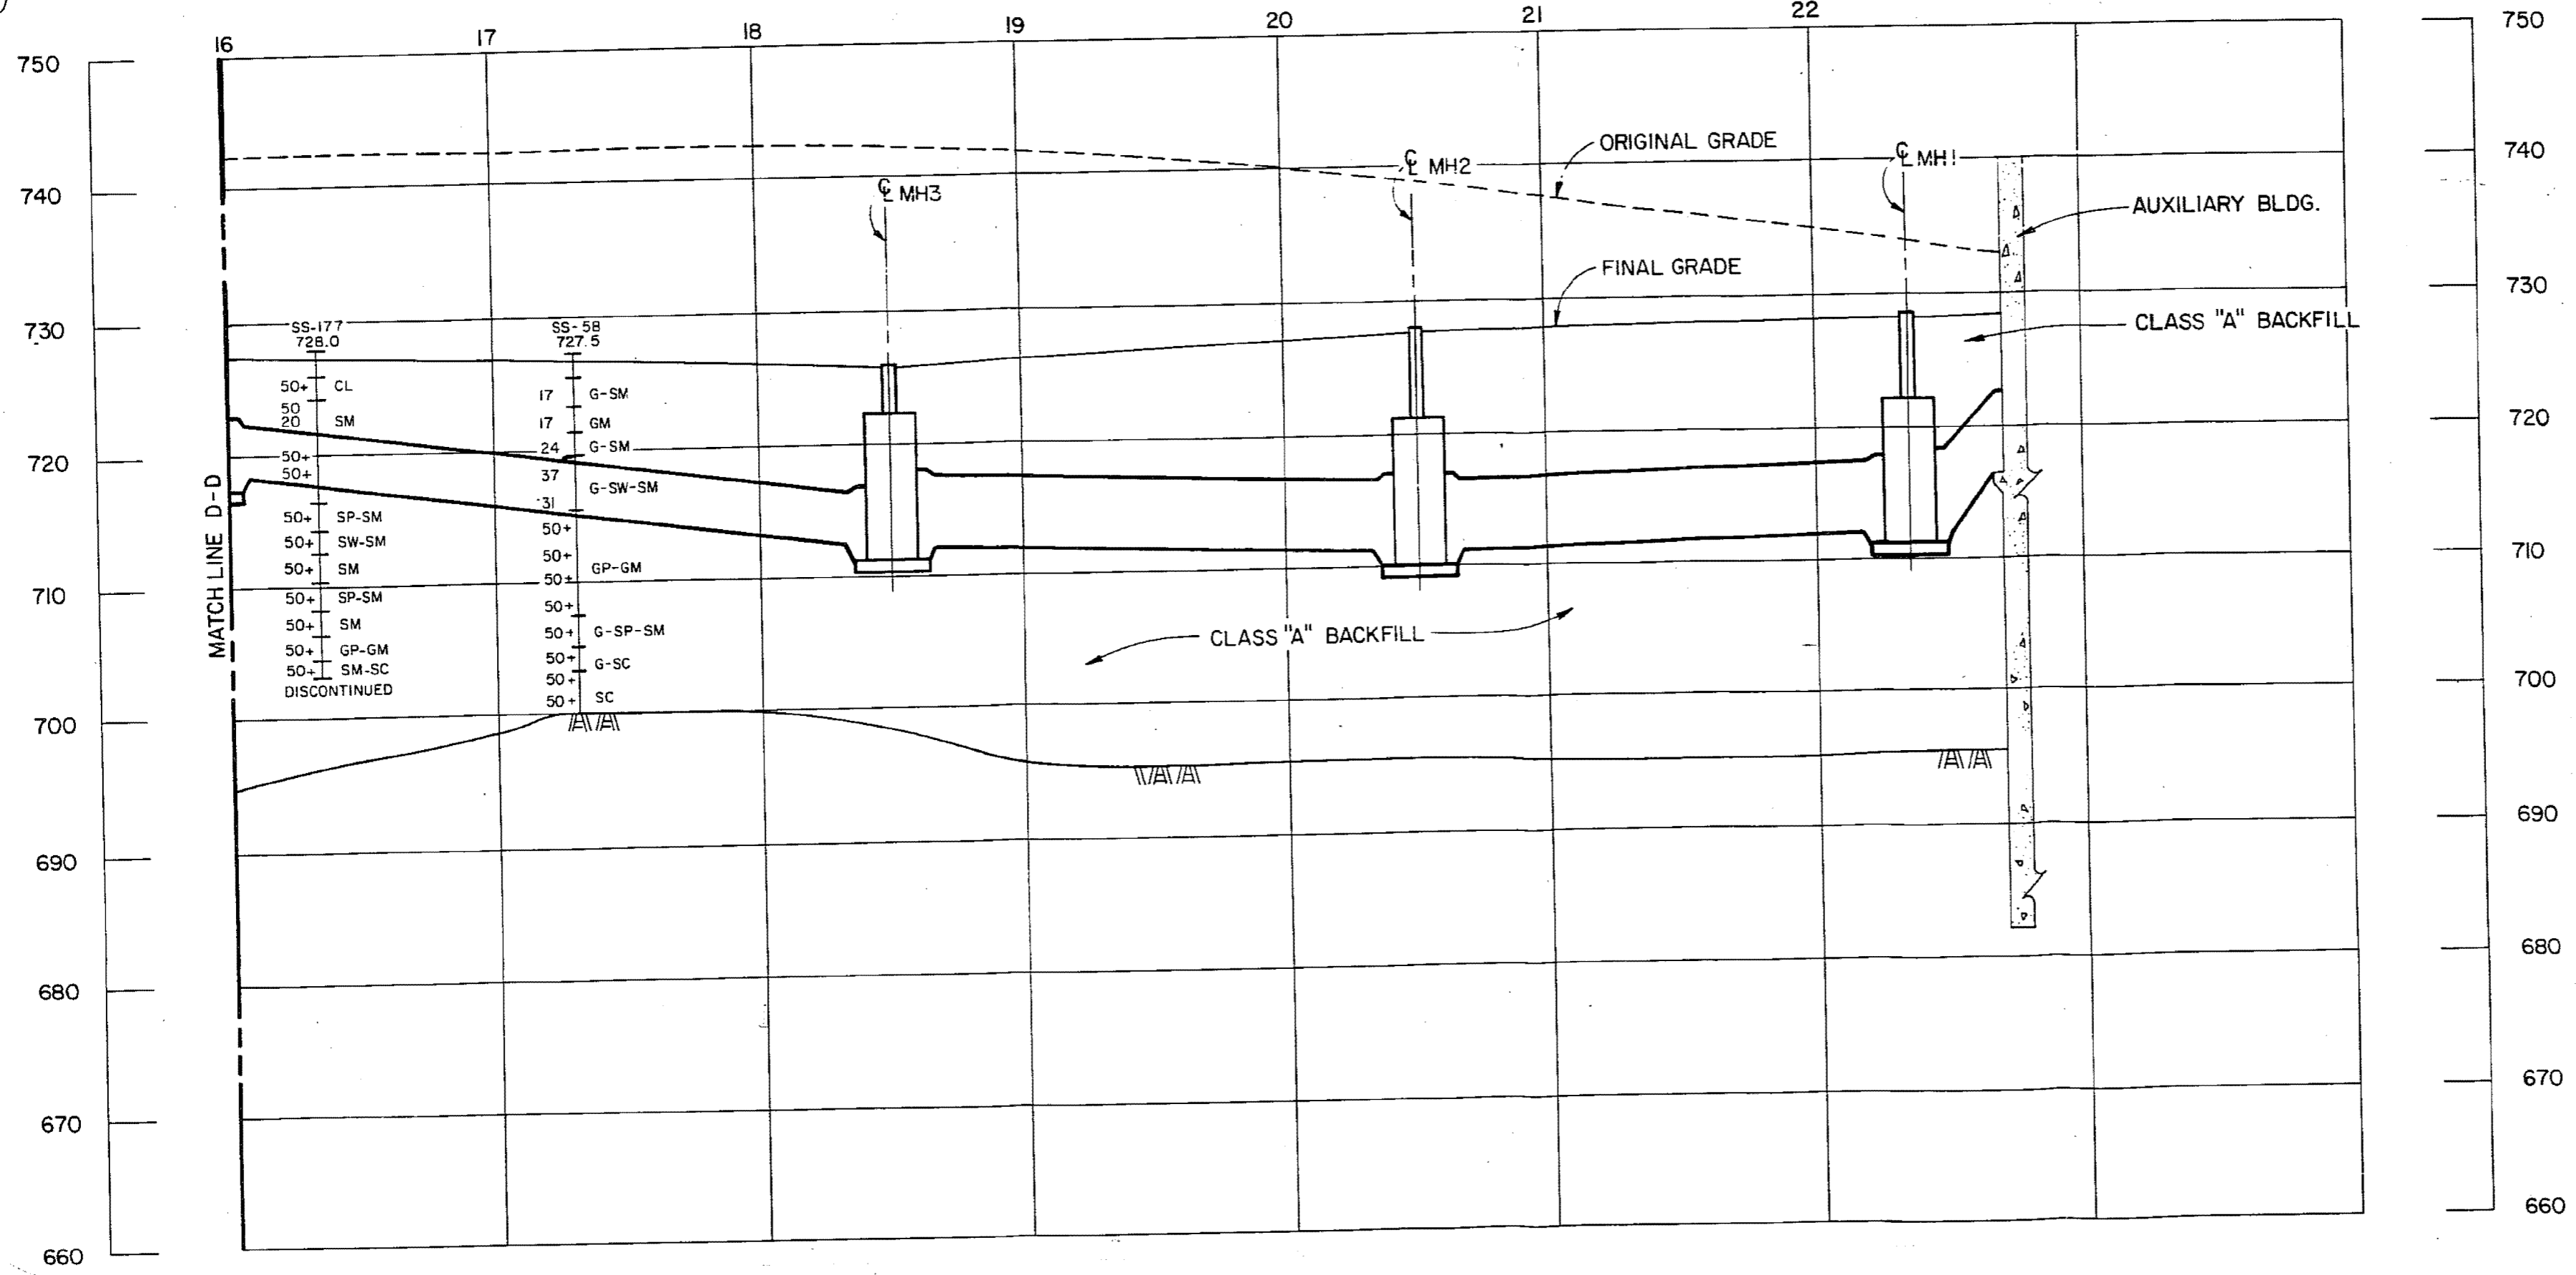

▼ WATER TABLE (24 HR)
MH SOIL CLASSIFICATION
13 BLOW COUNT

Added by Amendment 49

WATTS BAR NUCLEAR PLANT
FINAL SAFETY
ANALYSIS REPORT

CATEGORY I
CONDUIT BANKS
SECTION F-F
SHEET 1 OF 2
FIGURE 2.5-281 SHT 2

F-F