


84

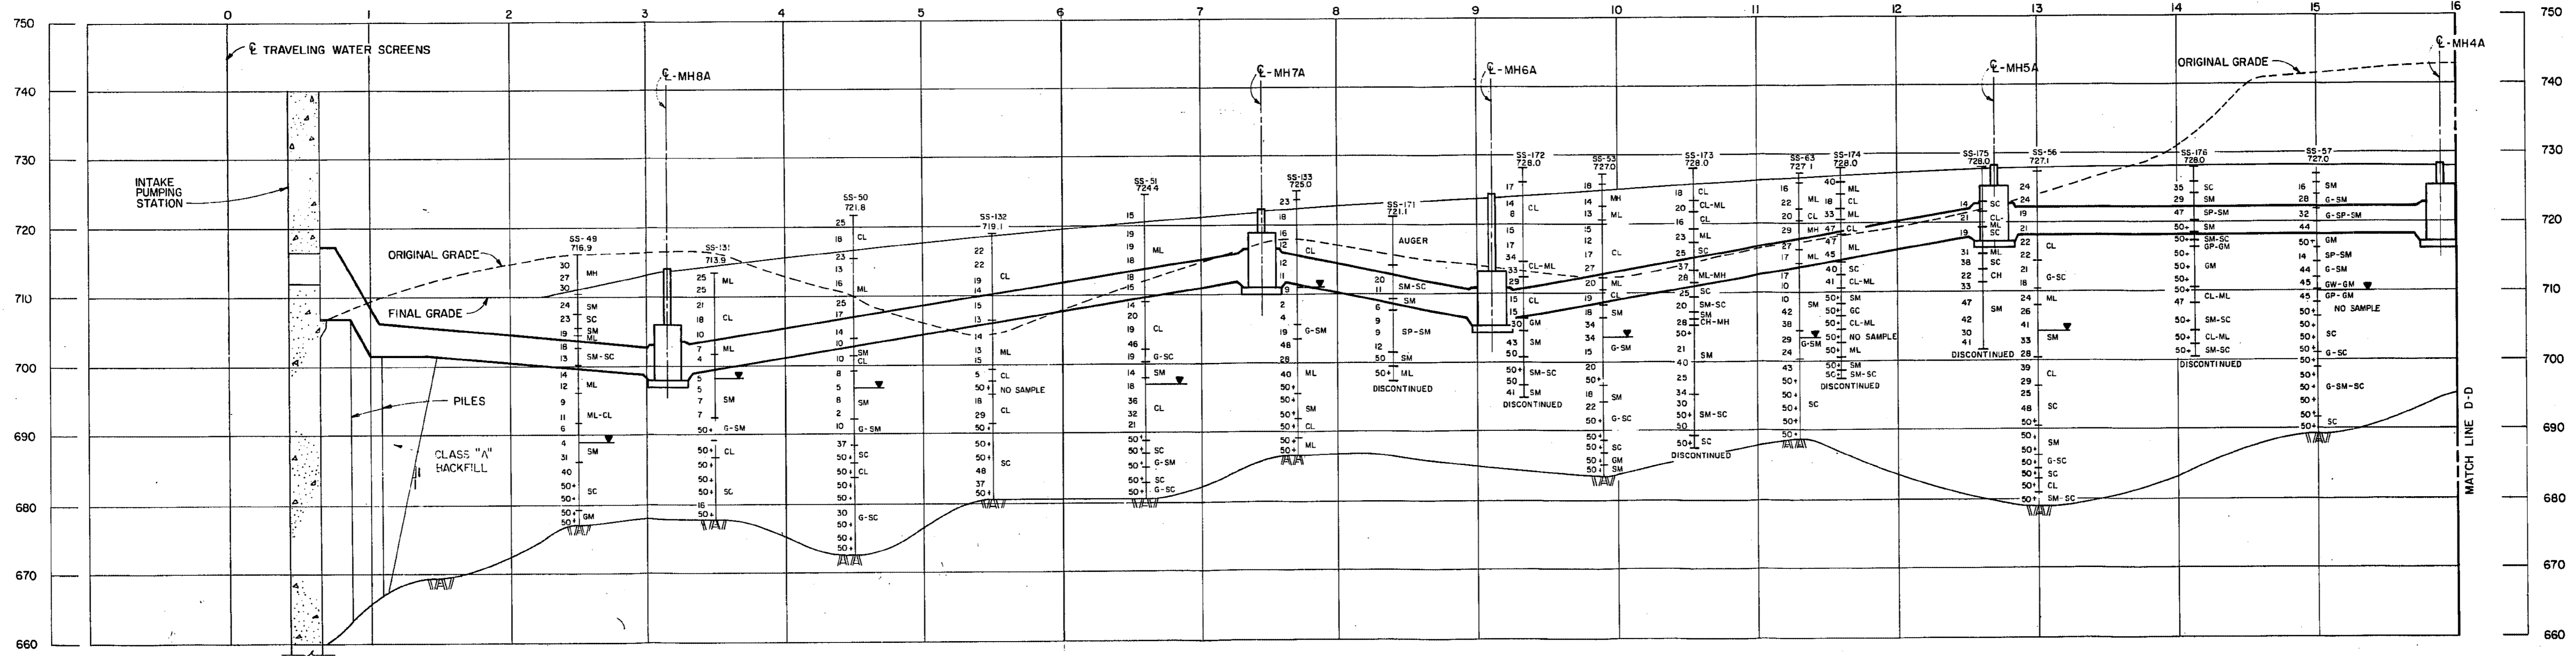

▼ WATER TABLE (24 HR)  
 MH SOIL CLASSIFICATION  
 13 BLOW COUNT

F-F

Added by Amendment 49

**WATTS BAR NUCLEAR PLANT**  
**FINAL SAFETY**  
**ANALYSIS REPORT**  
 CATEGORY I  
 CONDUIT BANKS  
 SECTION F-F  
 SHEET 1 OF 2  
 FIGURE 2.5-281 SHT 1