


57

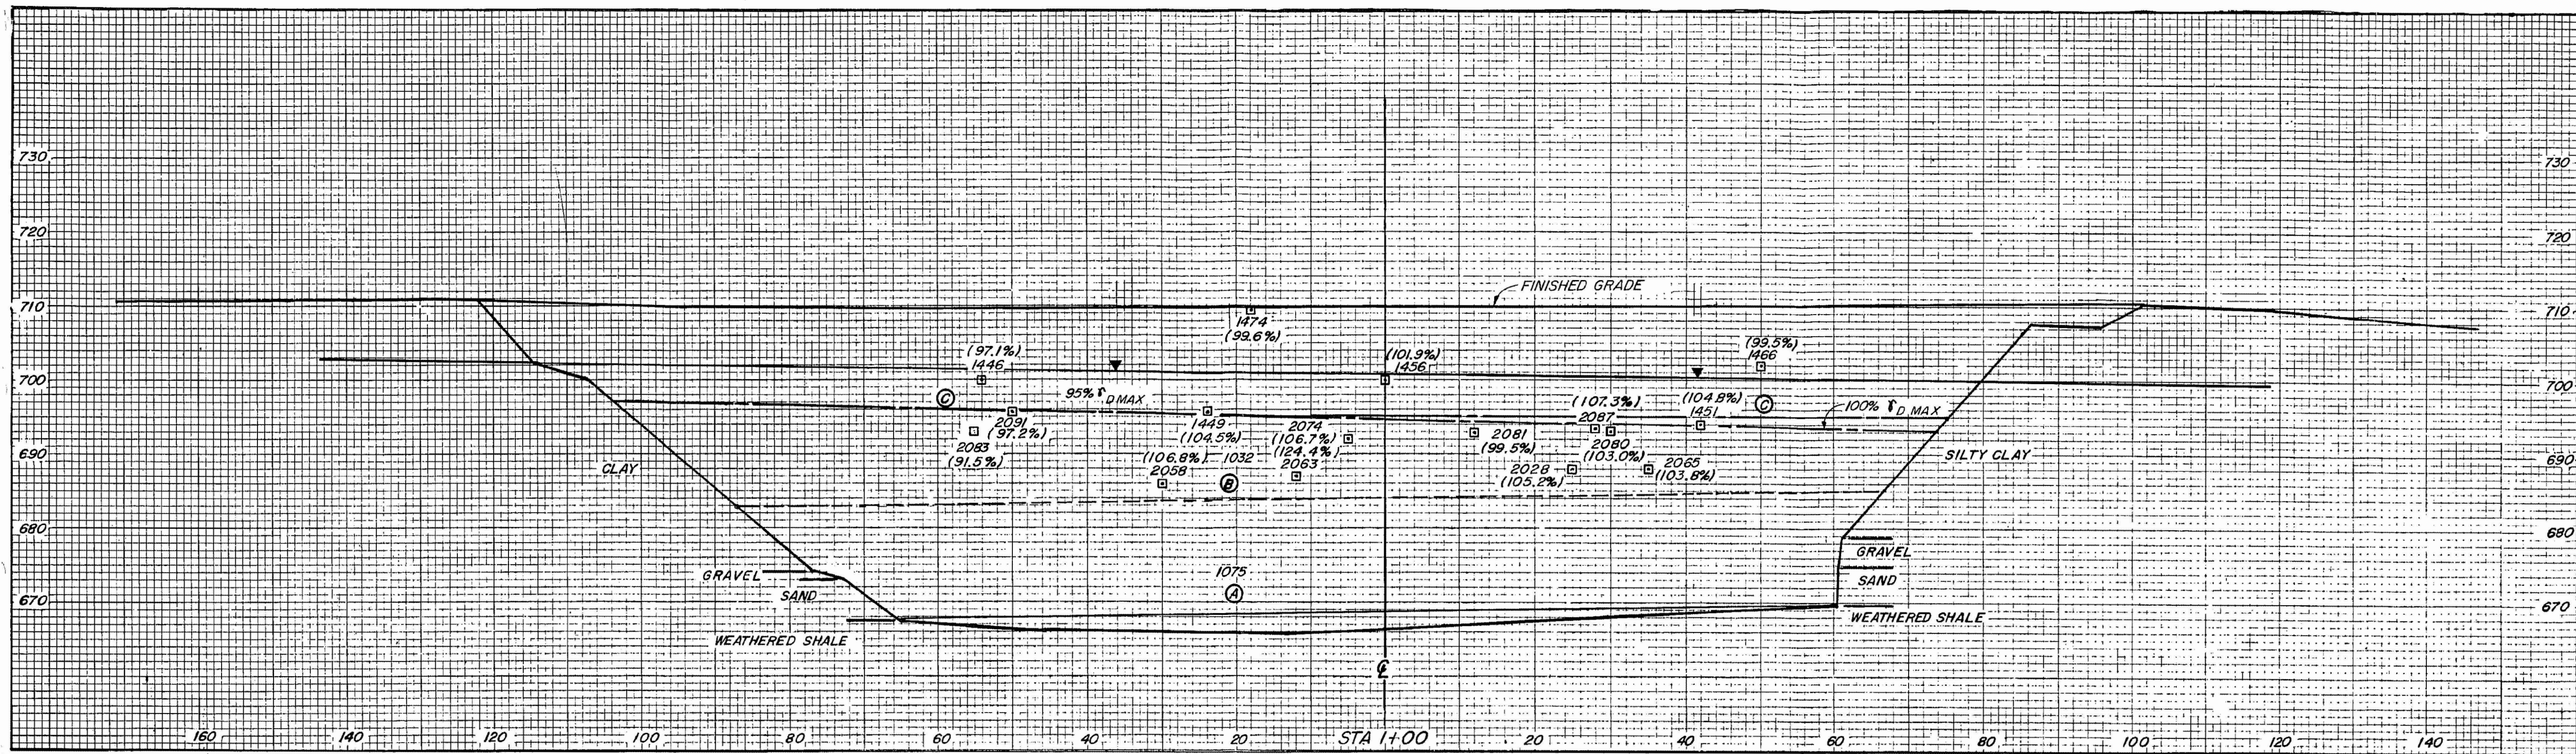

- LEGEND**
- DENSITY TEST
 - 2065 TEST NUMBER
 - (103.0%) % MAXIMUM DRY DENSITY ASTM D698 OR % RELATIVE DENSITY ASTM D2049
 - ▼ WATER TABLE
 - Ⓐ POTENTIAL FAILURE PLANE
 - MATERIAL INTERFACES —
 - 1075 AND 1032 CRUSHED STONE
 - 1032 CRUSHED STONE AND 95% δ D MAX FILL
 - 100% AND 95% δ D MAX FILL

ADDED BY AMENDMENT 59

NO.	DATE	BY	FOR
103	10/23/59
YARD			
UNDERGROUND BARRIER			
TRENCH B			
STA 1+00			
WATTS BAR NUCLEAR PLANT			
TENNESSEE VALLEY AUTHORITY			
DIVISION OF ENGINEERING DESIGN			
DESIGNED	CHECKED	APPROVED	
...	
KNOXVILLE		FSAR 2.5-602 RO	