

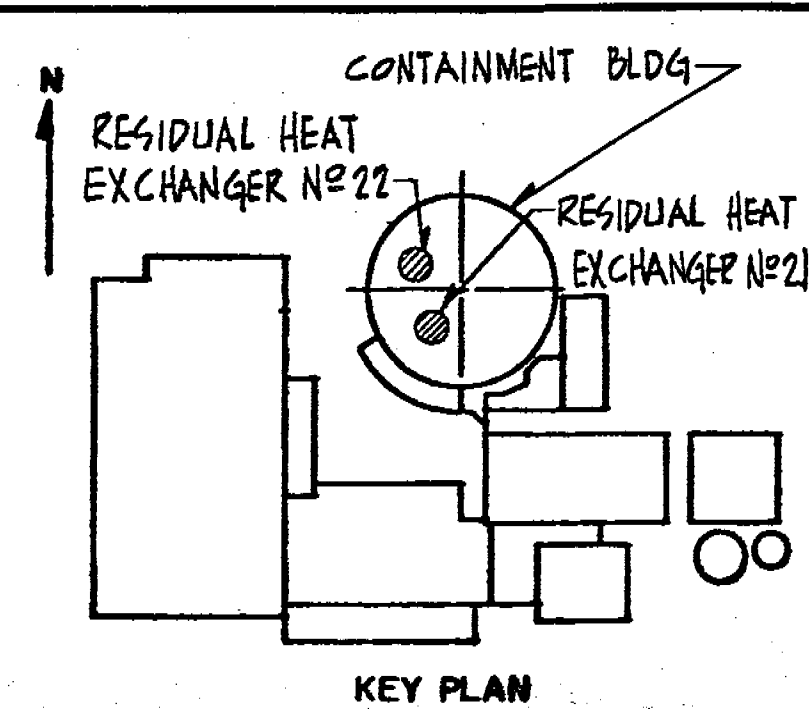
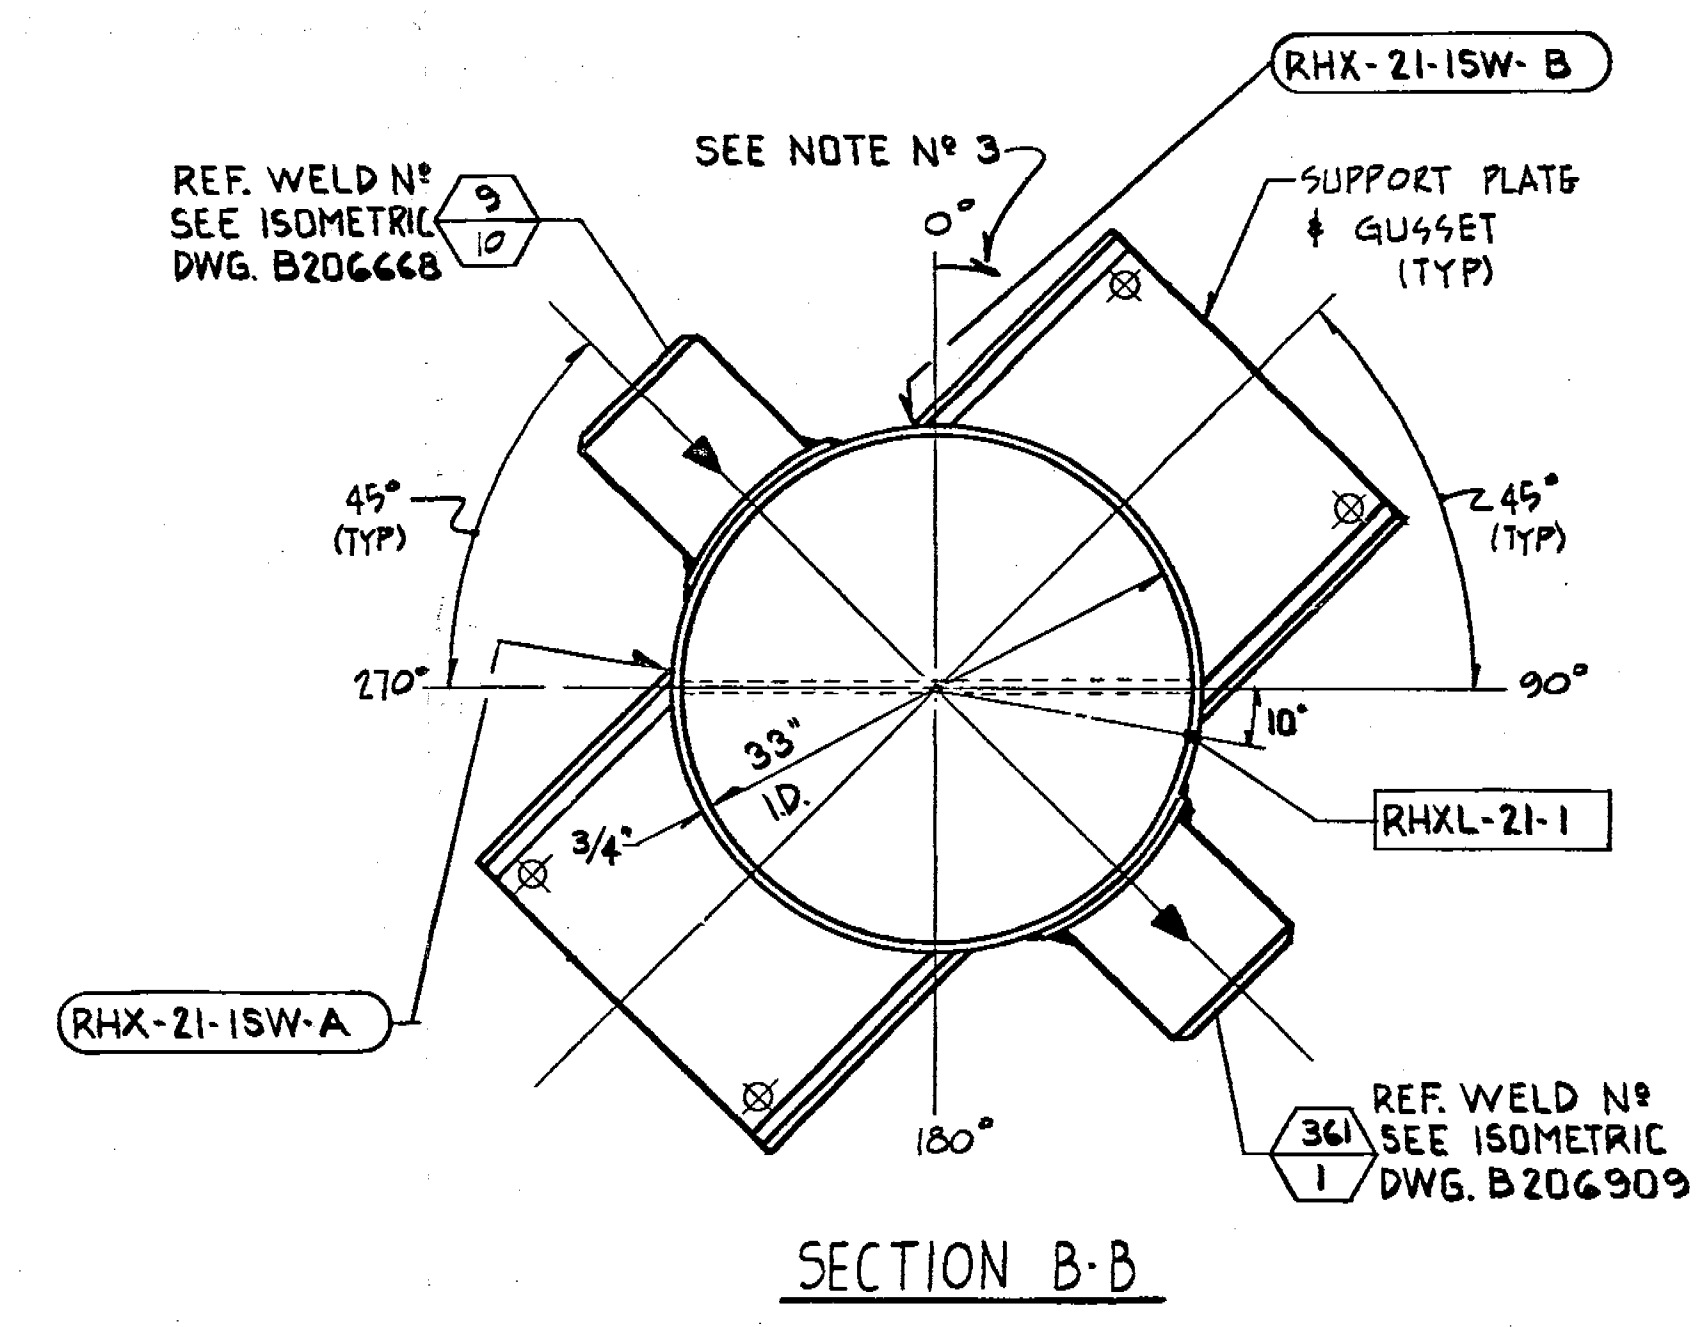


6169919
DWG. INSPECT. IDENT. INDIAN POINT # 2

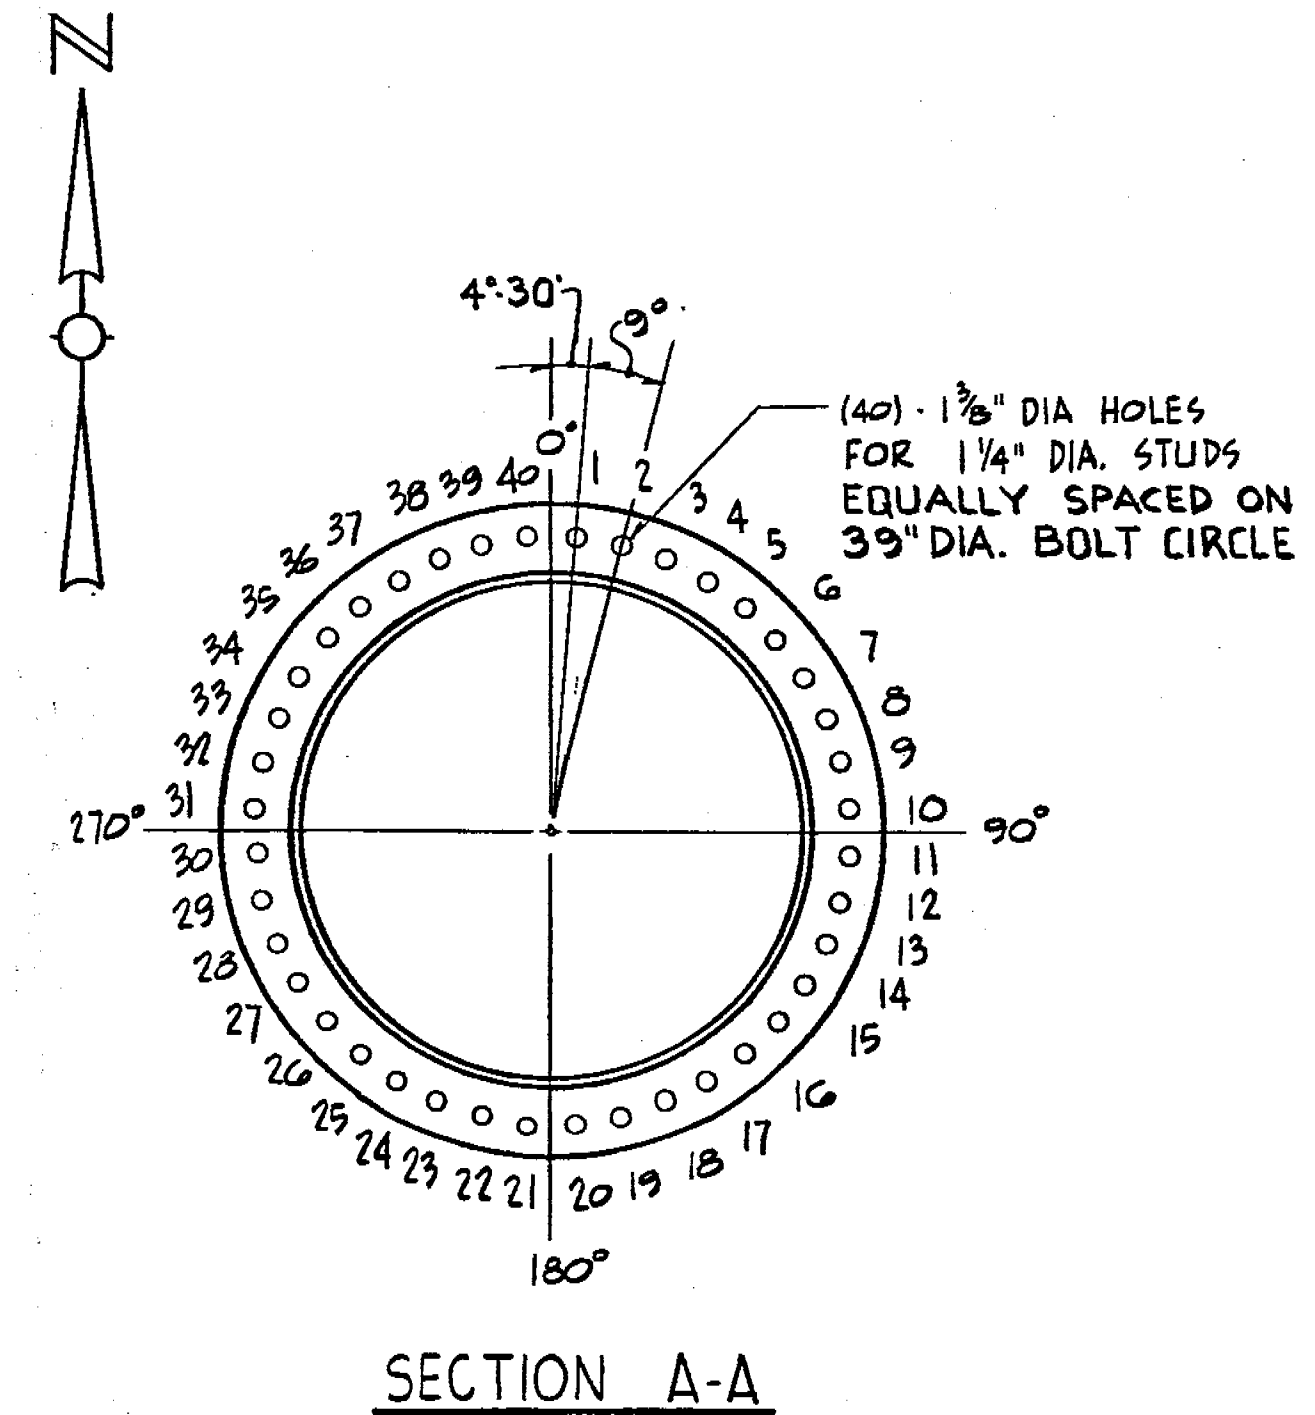

REVISIONS
THIS ISSUE IS NON-CLASSIFIED PER CI 240-1. RELEASE FOR RECORD.
P.N. 7076
11-3-78
11/27/80
THIS REVISION IS NON-CLASSIFIED PER CI 240-1. ADDED REF. DRAWINGS. RELEASE FOR RECORD.
P.N. 7076 J.R./M.N.
EDASCO SERVICES, INC.
1-10-80



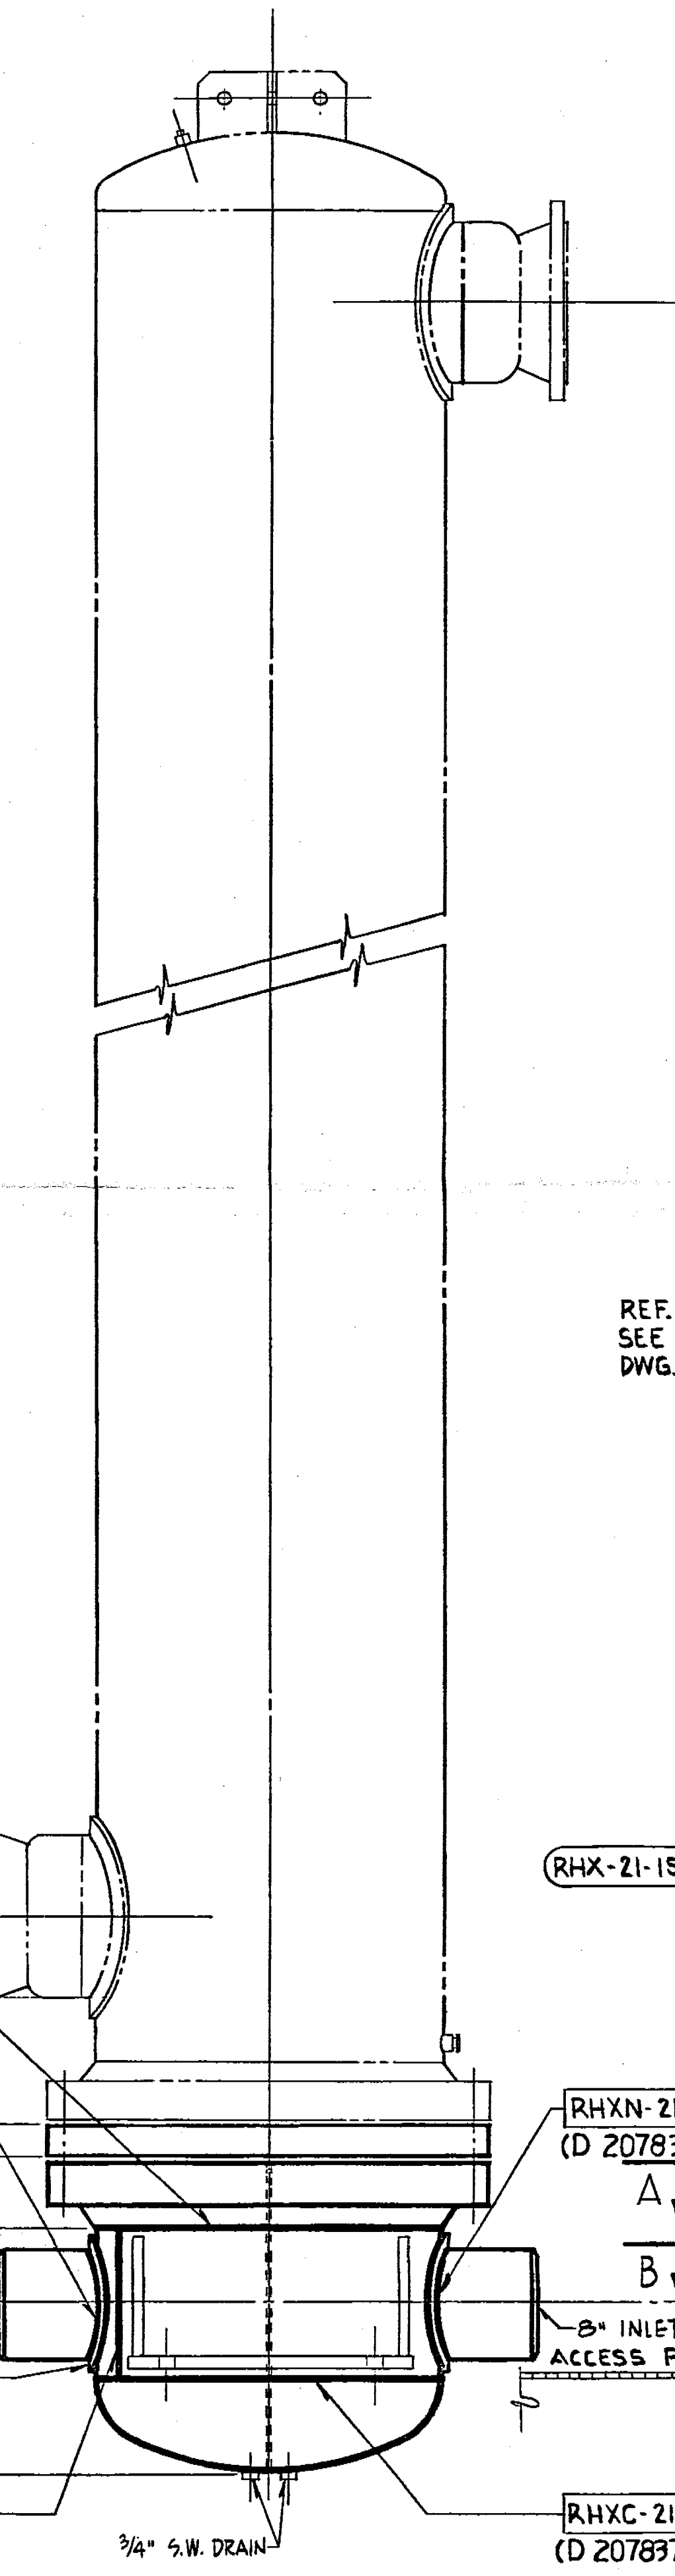


NOTES:
1. WELDS RHXN-21-1 & RHXN-21-2 ARE INACCESSIBLE DUE TO LOCATION OF REINFORCING PADS.
2. INSULATED BONNET SIDE ONLY INSULATION CLASS E-2 PER SPEC 9321-01-249-1 REV 1.
3. TAKE CIRCUMFERENTIAL MEASUREMENTS IN DIRECTION OF ARROW SHOWN. (FROM 0° TO 360°)

ELEVATION
RESIDUAL HEAT EXCHANGER
No 21
NOT A TRUE ORIENTATION. FOR TRUE ORIENTATION SEE SECTIONS.

REFERENCE DRAWINGS
ATLAS INDUSTRIAL MFG. CO. DWG. NO. D-1460-9
P.P. NO. 20048

SYMBOL IDENTIFICATION	
	- WELD DESIGNATION
	- WELD DETAIL DRAWING NUMBER
	- INTEGRAL SUPPORT WELD DESIGNATION

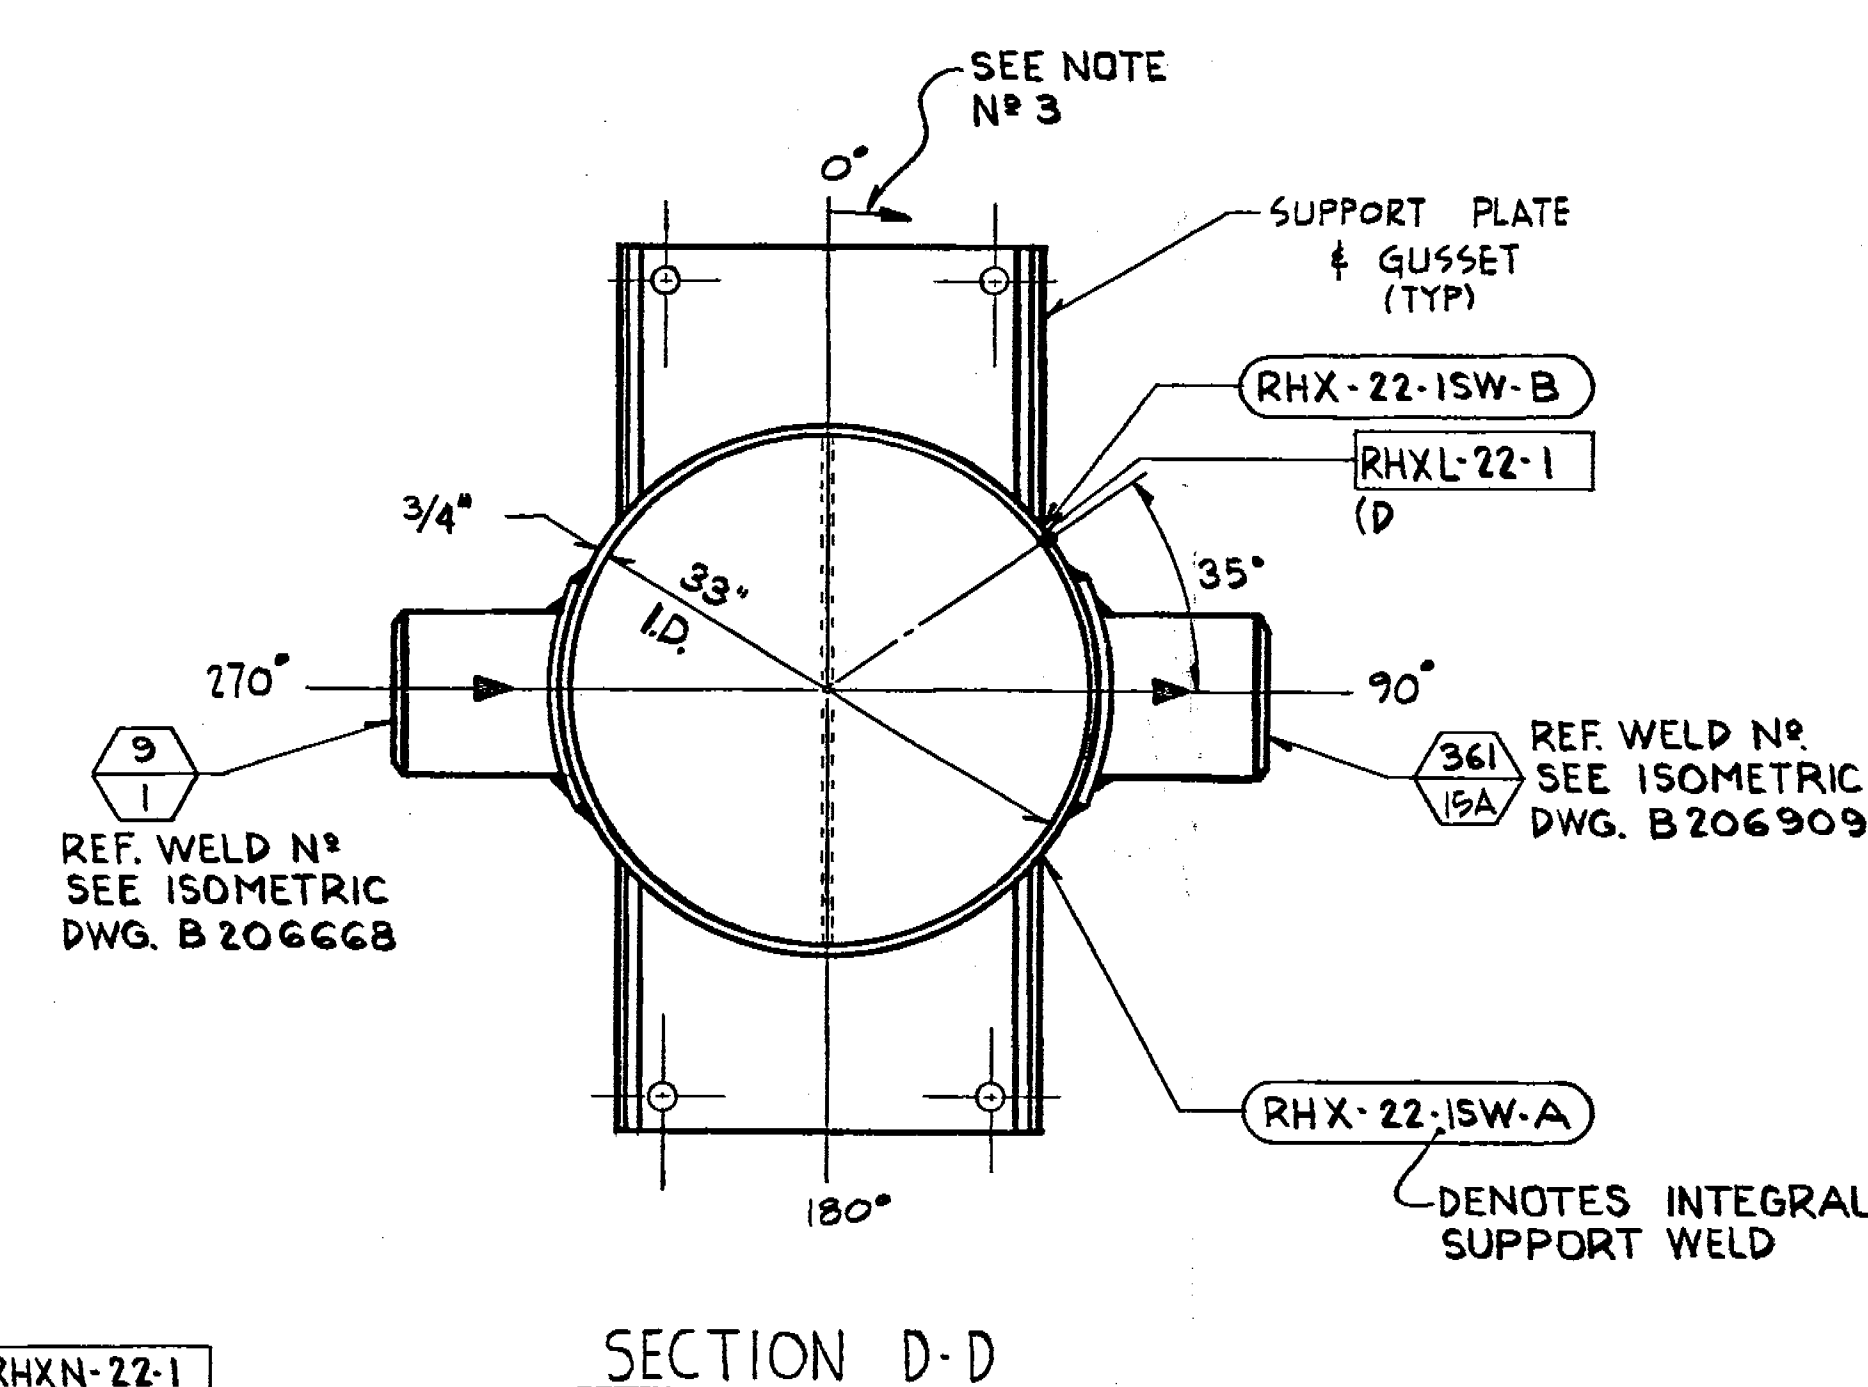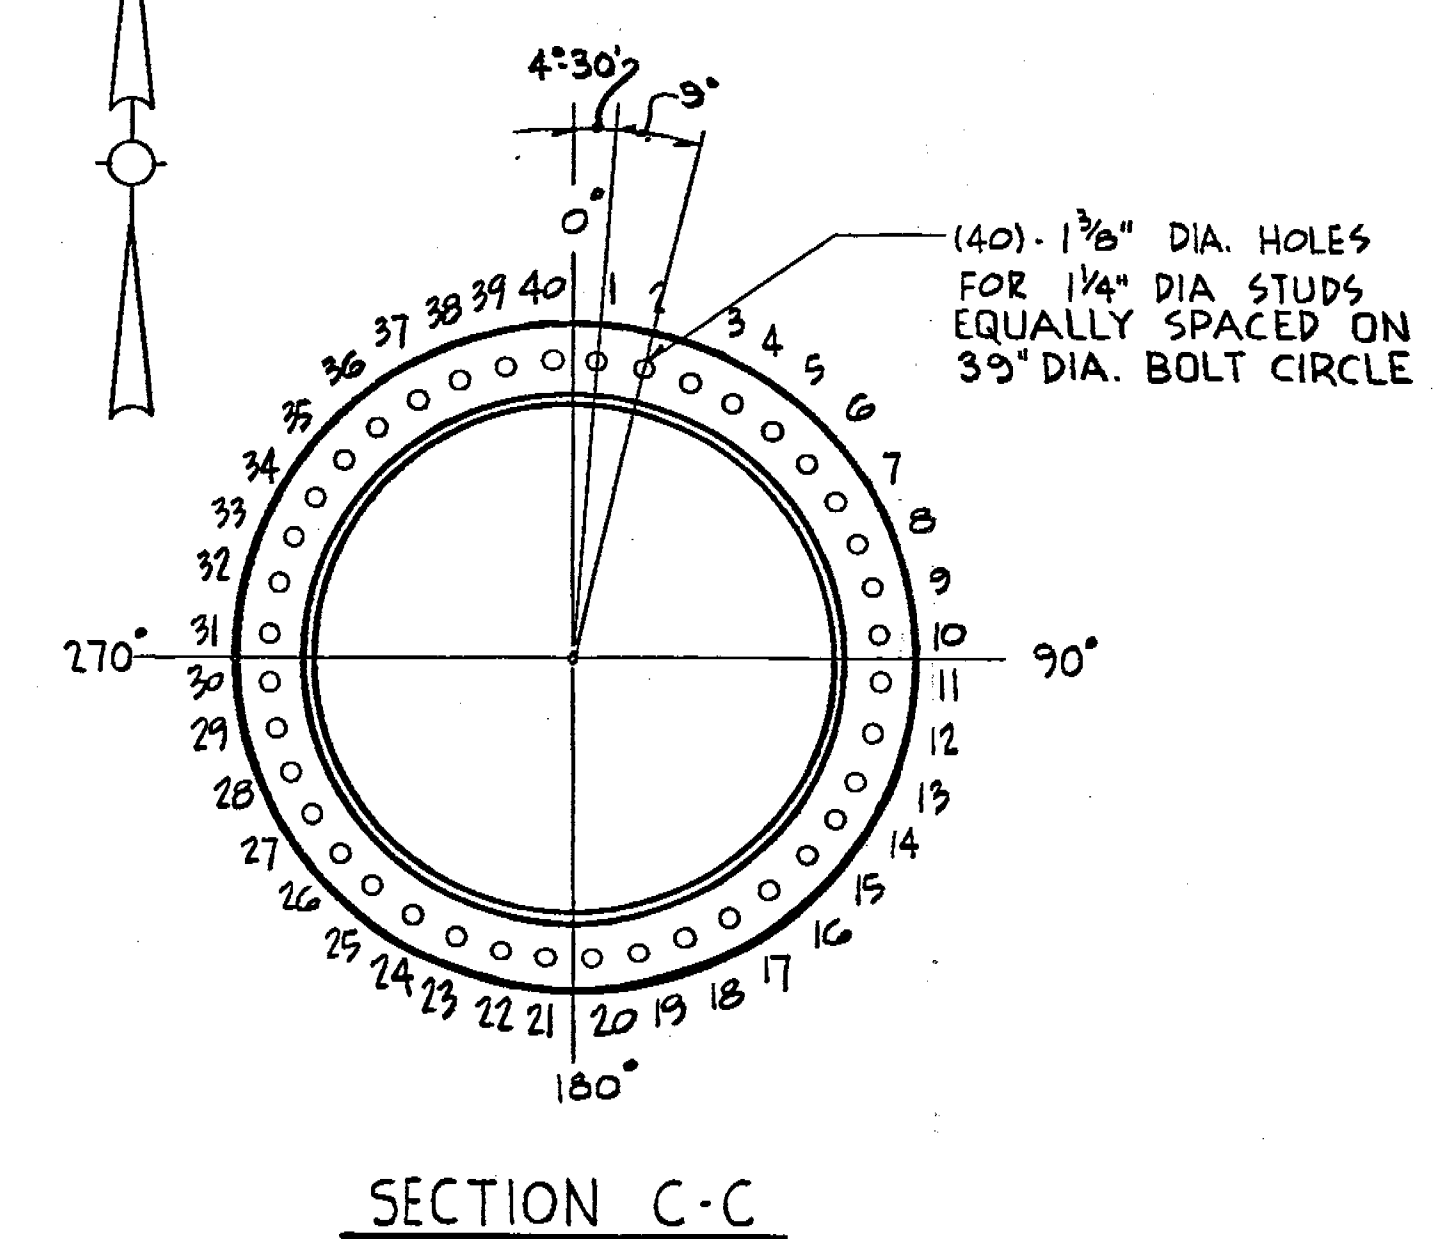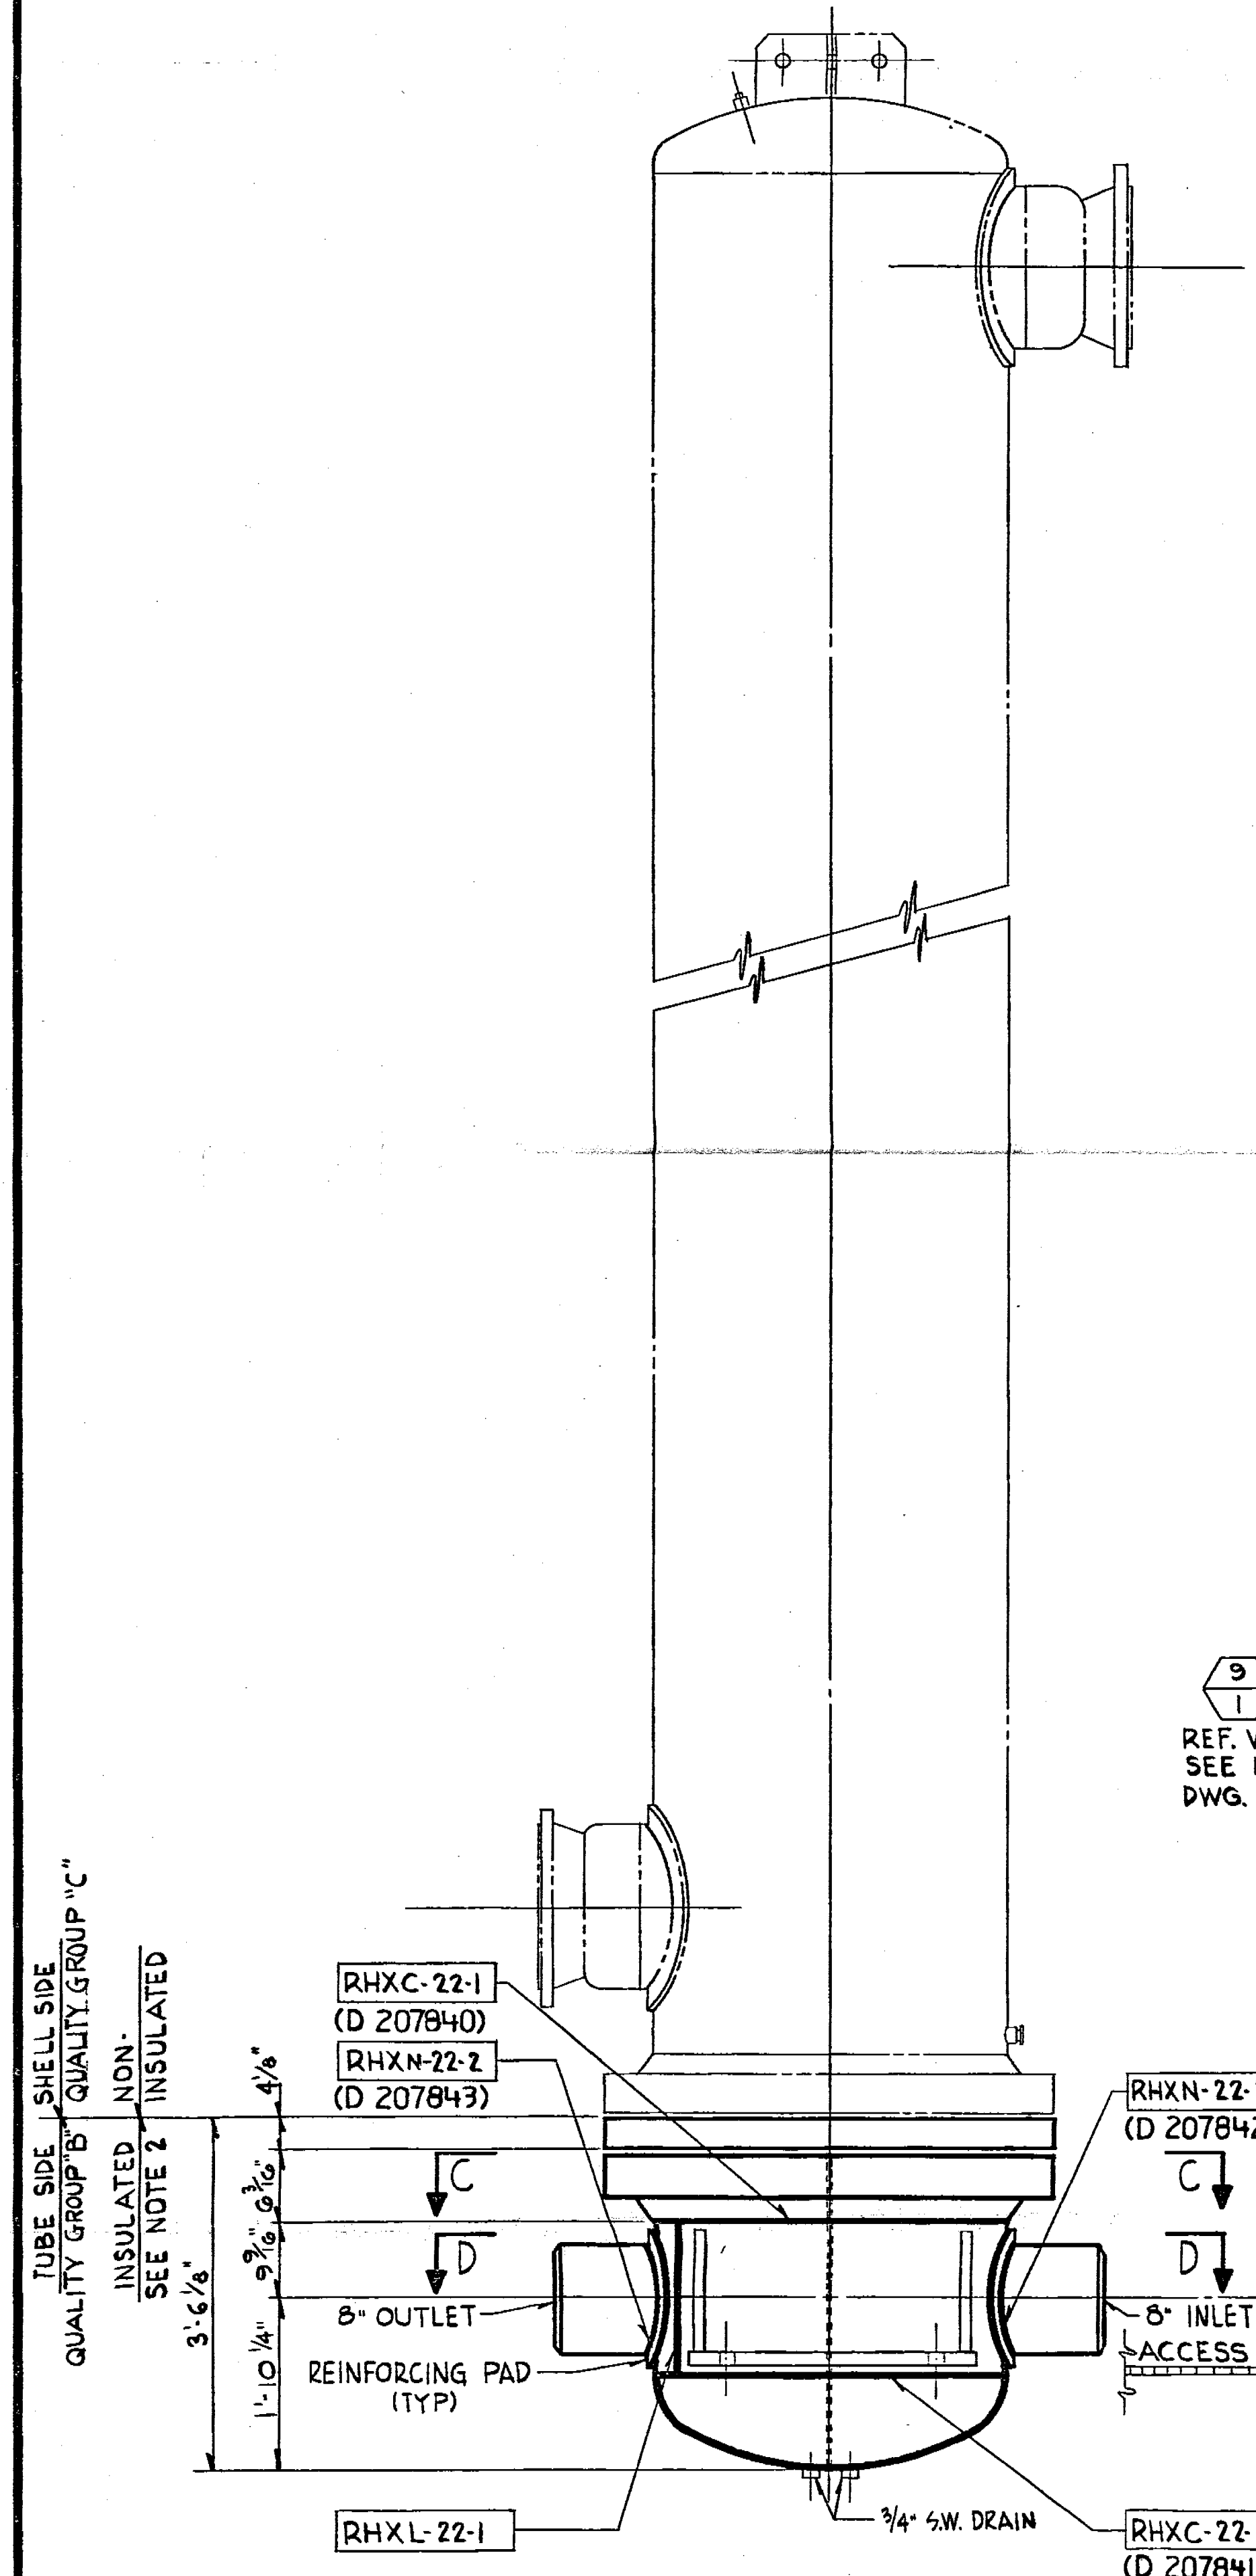

NOTES:
1. WELDS RHXN-22-1 & RHXN-22-2 ARE INACCESSIBLE DUE TO LOCATION OF REINFORCING PADS.
2. INSULATED BONNET SIDE ONLY INSULATION CLASS E-2 PER SPEC. 9321-01-249-1 REV 1.
3. TAKE CIRCUMFERENTIAL MEASUREMENTS IN DIRECTION OF ARROW SHOWN. (FROM 0° TO 360°)

ELEVATION
RESIDUAL HEAT EXCHANGER
No 22
NOT A TRUE ORIENTATION. FOR TRUE ORIENTATION SEE SECTIONS.

REFERENCE DRAWINGS
ATLAS INDUSTRIAL MFG. CO. DWG. NO. D-1460-9
P.P. NO. 20048

NOT FOR FABRICATION OR INSTALLATION	
A206919-1	
CONSOLIDATED EDISON CO. OF NEW YORK, INC.	
STATION LOCATION	INDIAN POINT No 2
INSPECTION IDENTIFICATION	DWG FOR INSERVICE INSPECTION
RESIDUAL HEAT EXCHANGERS	No 21 & 22
SCALE	NONE
DATE	7/7/78
DESIGNED BY	P. DENE
CHECKED BY	A. S. STONE
DATE	7/7/78
APPROVALS	
GENERAL ENGINEER	
MACHINICAL ENGINEER	
CIVIL ENGINEER	
ELECTRICAL ENGINEER	
PLANT ENGINEER	
SALES & SERVICE ENGINEER	
PRODUCTION	
INCHES	0 1 2 3 4 5 6
FOOT	
POWER	MJ