
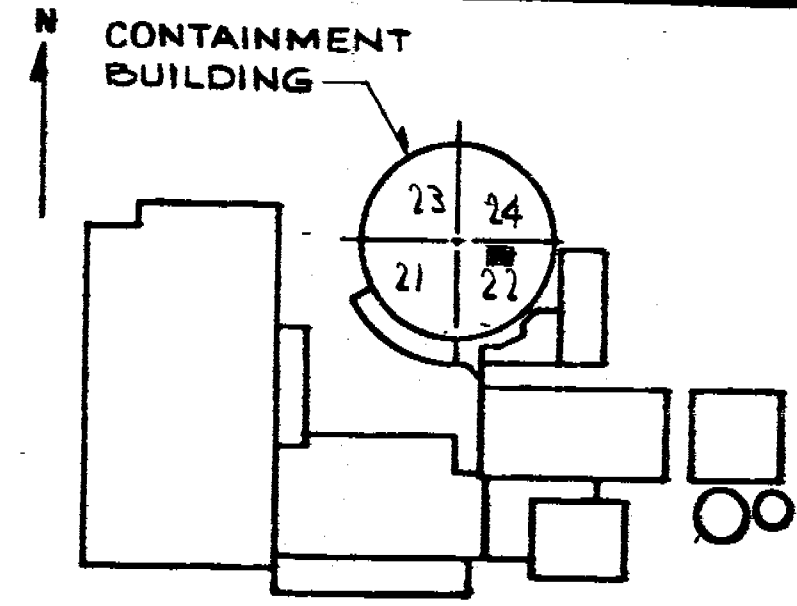


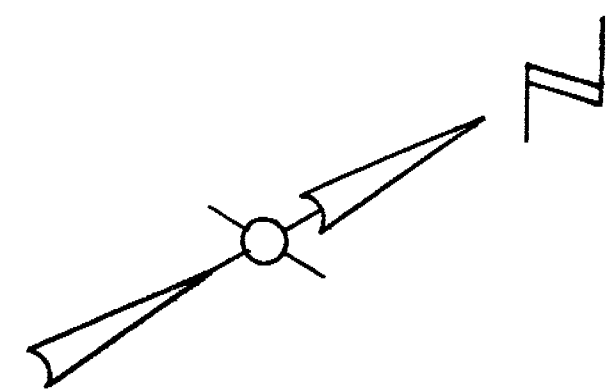

KEY PLAN

THIS REV IS NON-
CLASS PER CI-240-1
CHANGED DISC.
CODE FROM MJ TO
ML. REL. FOR
RECORD
P/N G9911-EI

VALVE BONNET BOLTING						
VALVE NO.	VALVE TYPE	NO.OF BOLTS	BOLT DIA.	BOLT TYPE	VALVE MANUFACTURER	MANUFACTURER DWG. NO.
251B	Z-C58	—	—	—	ROCKWELL-EDWARDS	C-70819

THIS REVISION IS
CLASS 'A' PER
240-1, UPDATED DWG.
PER INSERVICE
INSPECTION. FIELD
REVISION INFORMATION
RELEASE FOR RECORD
P.N. 69911-EI J.S.

REVISIONS

11-3-78 11-3-78

THIS ISSUE IS NON-CLASSIFIED PER CI-240-1. UPDATED DWG. TO SHOW WORK ON DWG. 9321-F-2527, THRU REV. 1B. ADDED LATEST REV. NO. TO REF DWG'S RELEASE FOR RECORD. P.N. 7076 RT/AS EBASCO SERVICES, INC 1-10-80

2

THIS REVISION IS NON-CLASSIFIED PER CI-240-1. ADDED LATEST REV. NO TO REF DWG'S. REMOVED 5R-1108. RELEASE FOR RECORD. P.N. 21368 TREADWELL CORP 11-12-82

3

THIS REVISION IS NON CLASSIFIED PER CI-240-1. UPDATED DWG. FOR INFORMATION RECEIVED FROM FIELD. RELEASE FOR RECORD. P.N. 21368 WGB/RC 5-1-84

4

THIS REVISION IS NON CLASSIFIED PER CI-240-1. UPDATED DWG. FOR INFORMATION RECEIVED FROM FIELD. RELEASE FOR RECORD. P.N. 67411-EE E/E/D

FOR GENERAL NOTES SEE
DWG B206687

NOT FOR FABRICATION
OR INSTALLATION


THIS DRAWING CONTAINS ITEMS WHICH
MUST BE CONTROLLED WITHIN CON EDISON AS:
"CLASS A" ITEMS
PER CI-240-1

**NOT FOR FABRICATION
OR INSTALLATION**

B206689-6

CONSOLIDATED EDISON CO.
OF NEW YORK, INC.

STATION LOCATION		INDIAN POINT NE 2			
INSERVICE INSPECTION					
SOMETAIR OF CVCS SEAL INJECTION LINE					
NE 42 INSIDE CONTAINMENT					
SHT 2 OF 2					
SCALE		DRAWN BY		RECHECKED	
NONE		P. DENE		11/21/70	
PR		CHECKED BY		ONE	
7076		M STEINAUER			
DIMS		ELECT.		DWT	
		MICH 24		STRICT	
APPROVALS	GENERAL ENGINEERING		CHIEF DESIGN ENGINEER		
	MECHANICAL ENGINEERING		MICH PETERSON <i>John A. Kuncy Jr. 11/21/70</i>		
	CYIL ENGINEERING		PLANT SYSTEM ENGINEER <i>John A. Kuncy Jr. 11/21/70</i>		
			T & D STRUCT. ENGINEER		
	ELECTICAL ENGINEERING		STATION ELECT ENGINEER		
			T & D ENGINEER		
	GAS & STEAM OPERATIONS		STRUCT ENGINEER		
	PRODUCTION		CONVENTIONAL POWER		
			NUCLEAR POWER		
			ML		

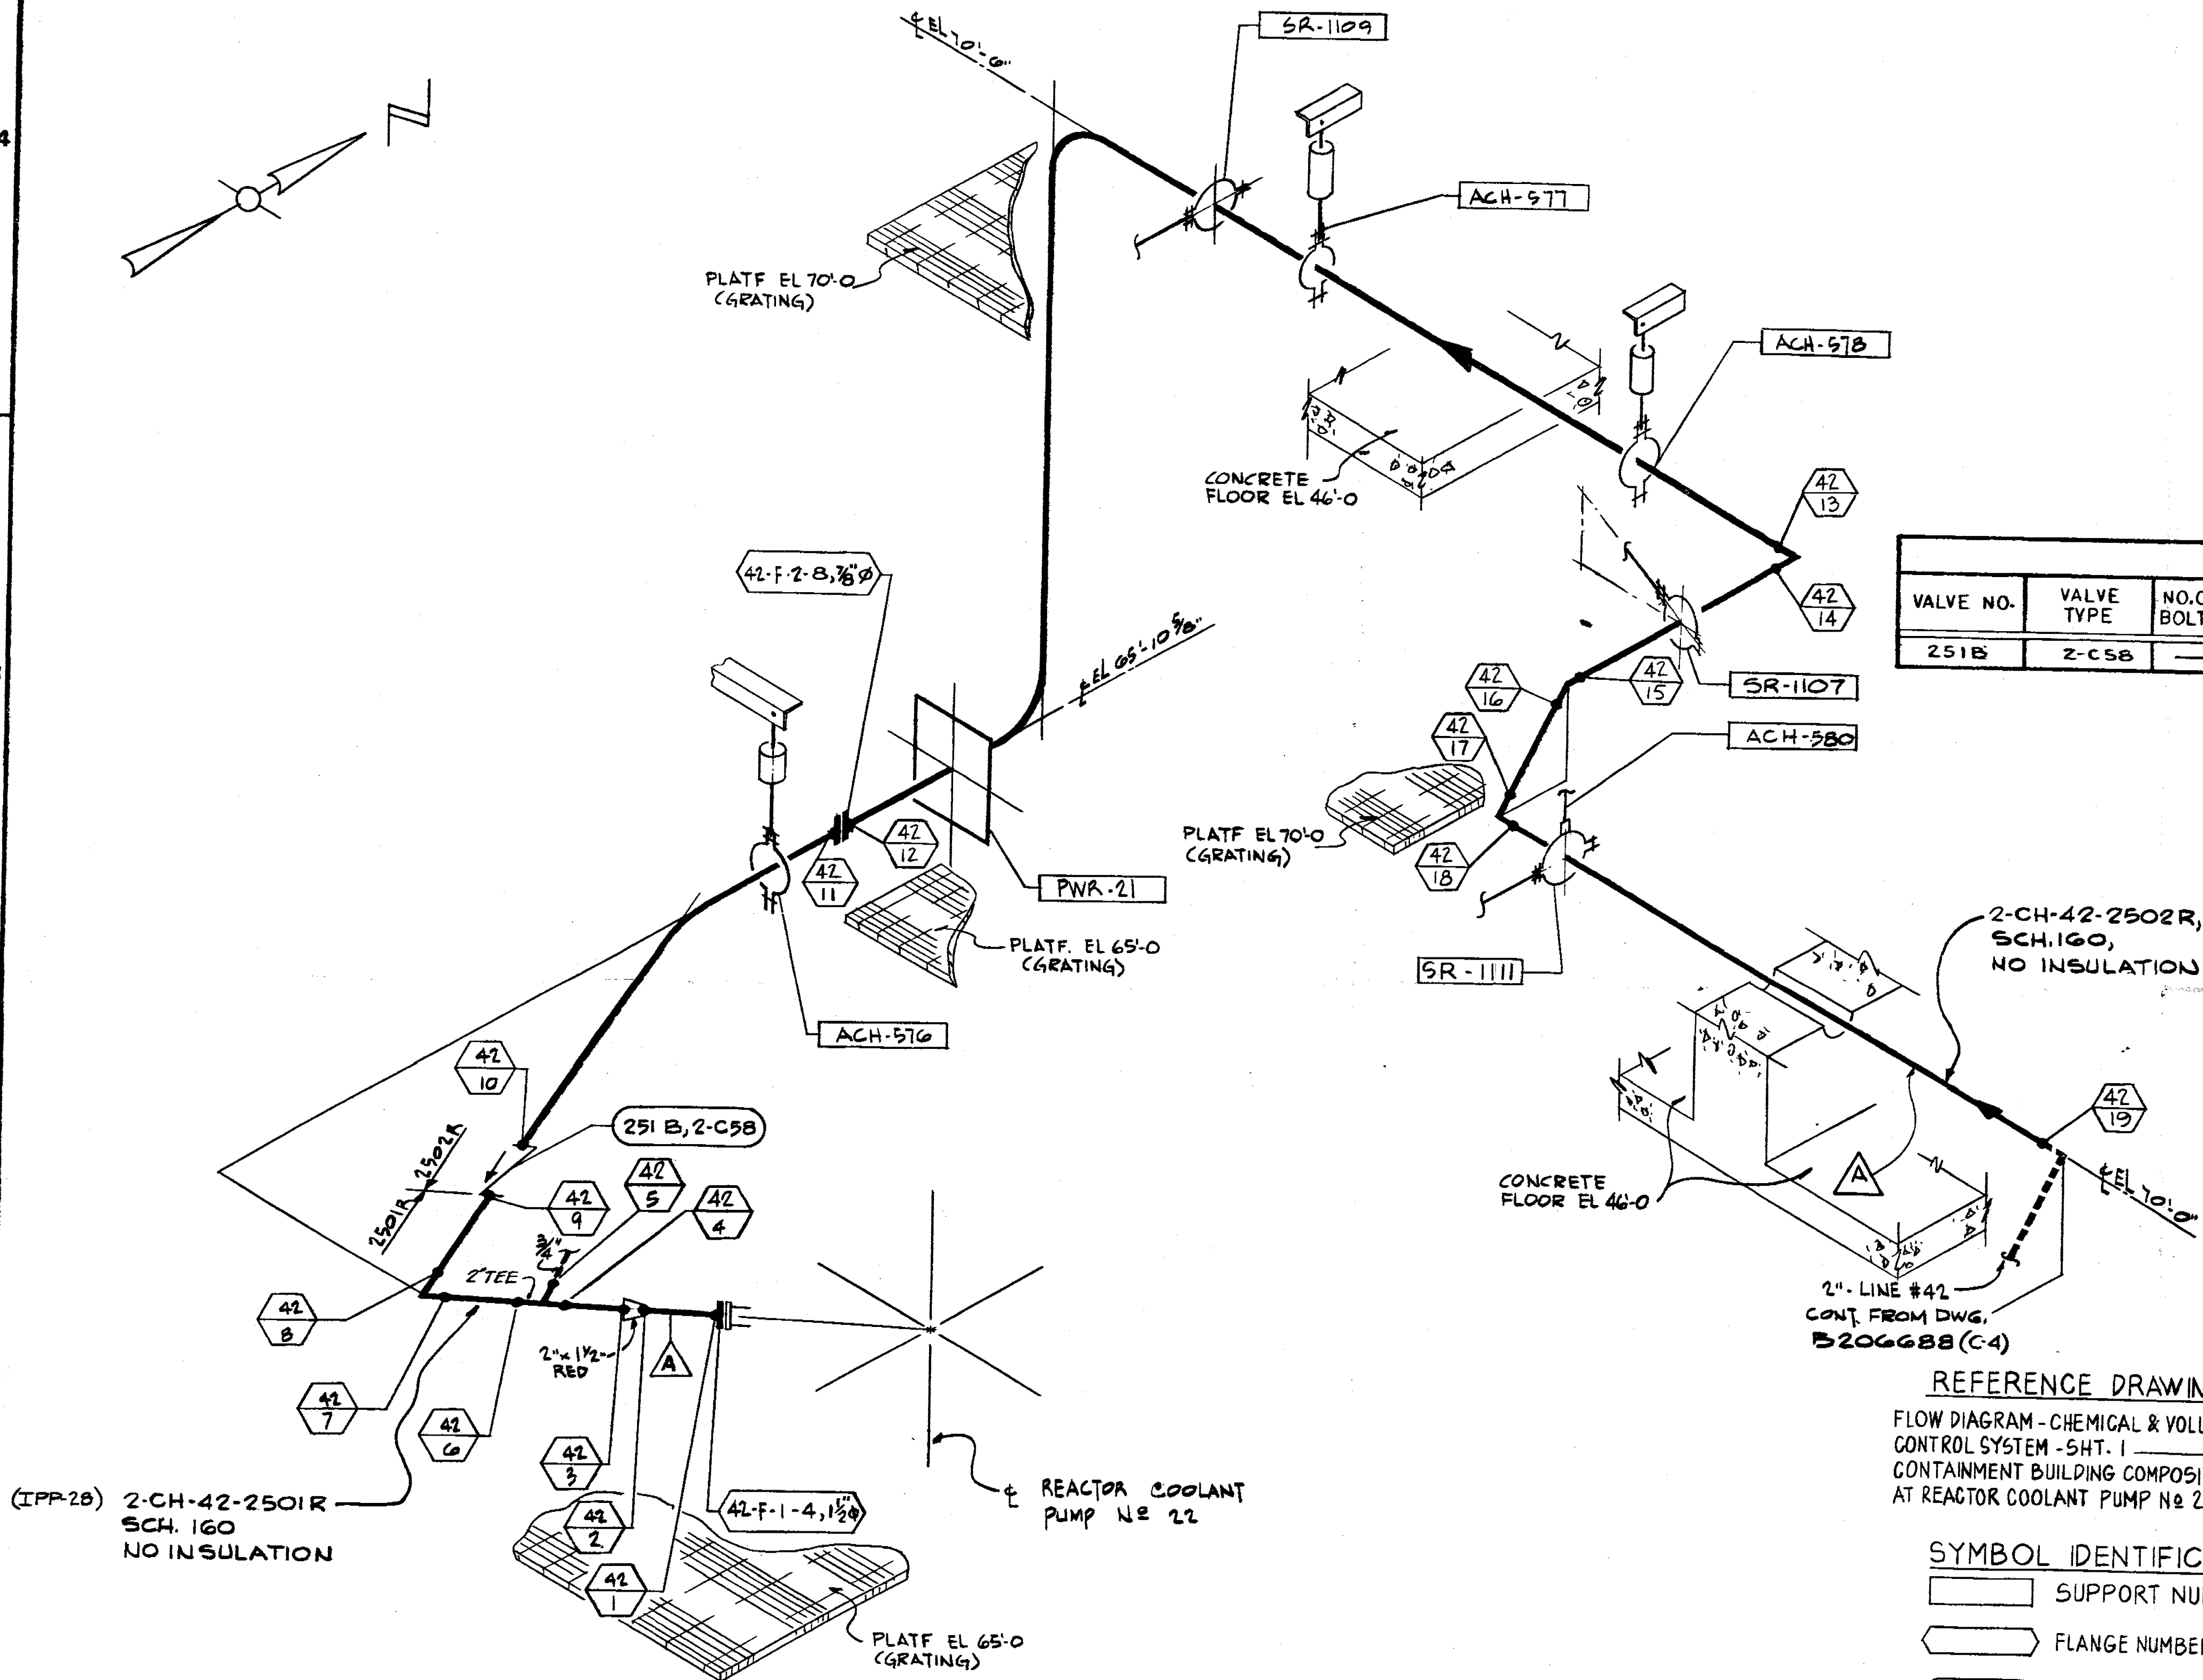

REFERENCE DRAWINGS

FLOW DIAGRAM - CHEMICAL & VOLUME
CONTROL SYSTEM - SHT. 1 _____ A208168
CONTAINMENT BUILDING COMPOSITE PIPING
AT REACTOR COOLANT PUMP No 22 _____ 9321-F-2527

SYMBOL IDENTIFICATION

- | | |
|---|--|
|  | SUPPORT NUMBER |
|  | FLANGE NUMBER, NUMBER OF BOLTS & BOLT DIAMETER |
|  | VALVE NUMBER |
|  | WELD NUMBER |
|  | QUALITY GROUP CLASSIFICATION |
|  | INTEGRAL SUPPORT WELD NUMBER |
- 50-247
342 316 117
DocId: 342 316 117 of 17

ANSTEC
APERTURE
CARD

Docket # 50-247
Accession # 940310157
Date 2/28/96 of Ltr
Regulatory Docket File