
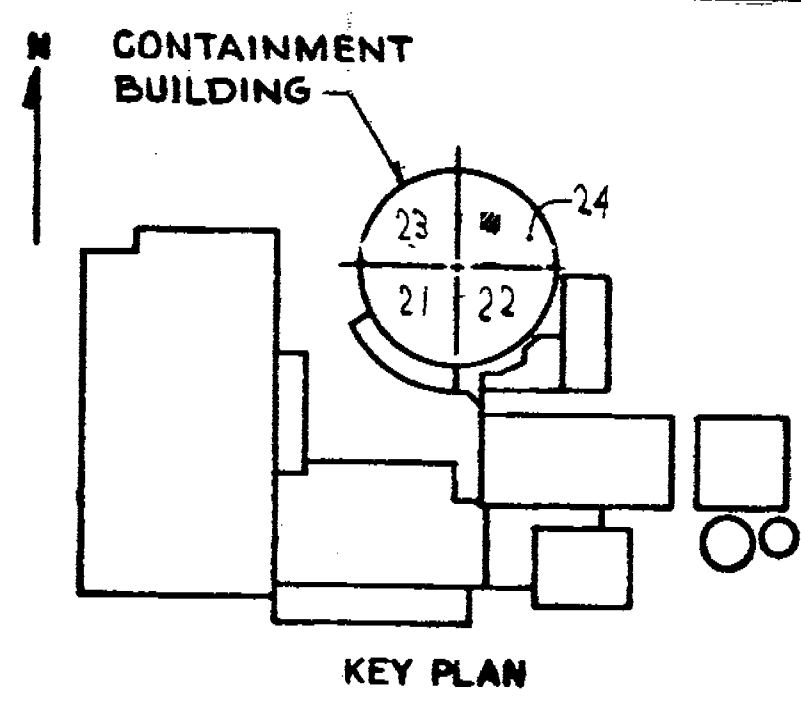


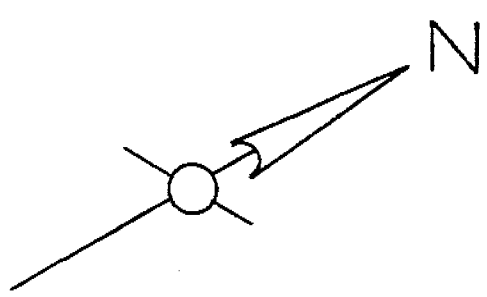


**REVISIONS**

| REV. | DESCRIPTION   | DATE |
|------|---|------|
| 0    | THIS ISSUE IS NON-CLASS "A" PER CI-240-1. RELEASE FOR RECORD. P.N. 7076. 11-3-78                                                                |      |
| 1    | THIS REVISION IS NON-CLASS "A" PER CI-240-1. ADDED LATEST REV. NO TO REF DWG'S. RELEASE FOR RECORD. PN7076 706/AS EBASCO SERVICES, INC. 1-10-80 |      |
| 2    | THIS REVISION IS NON-CLASS "A" PER CI-240-1. ADDED LATEST REV. NO TO REF DWG'S. RELEASE FOR RECORD. P.N. 21638 TREADWELL CORP 11-12-82          |      |
| 3    | THIS REV. IS NON CLASS PER CI-240-1 CHANGED DISCIPLINE CODE FROM MJ TO ML. RELEASE FOR RECORD P.N. 69911-EI AGI                                 |      |

| VALVE BONNET BOLTING |            |              |           |           |                    |                       |
|----------------------|------------|--------------|-----------|-----------|--------------------|-----------------------|
| VALVE NO.            | VALVE TYPE | NO. OF BOLTS | BOLT DIA. | BOLT TYPE | VALVE MANUFACTURER | MANUFACTURER DWG. NO. |
| PCV-464              | 4-RV58MSB  | 8            |           | STUD BOLT | CROSBY             | H-51250               |

THIS REVISION IS CLASS "A" PER 240-1, UPDATED DWG. PER INSERVICE INSPECTION. FIELD REVISION INFORMATION RELEASE FOR RECORD P.N. 69911-EI J.S.

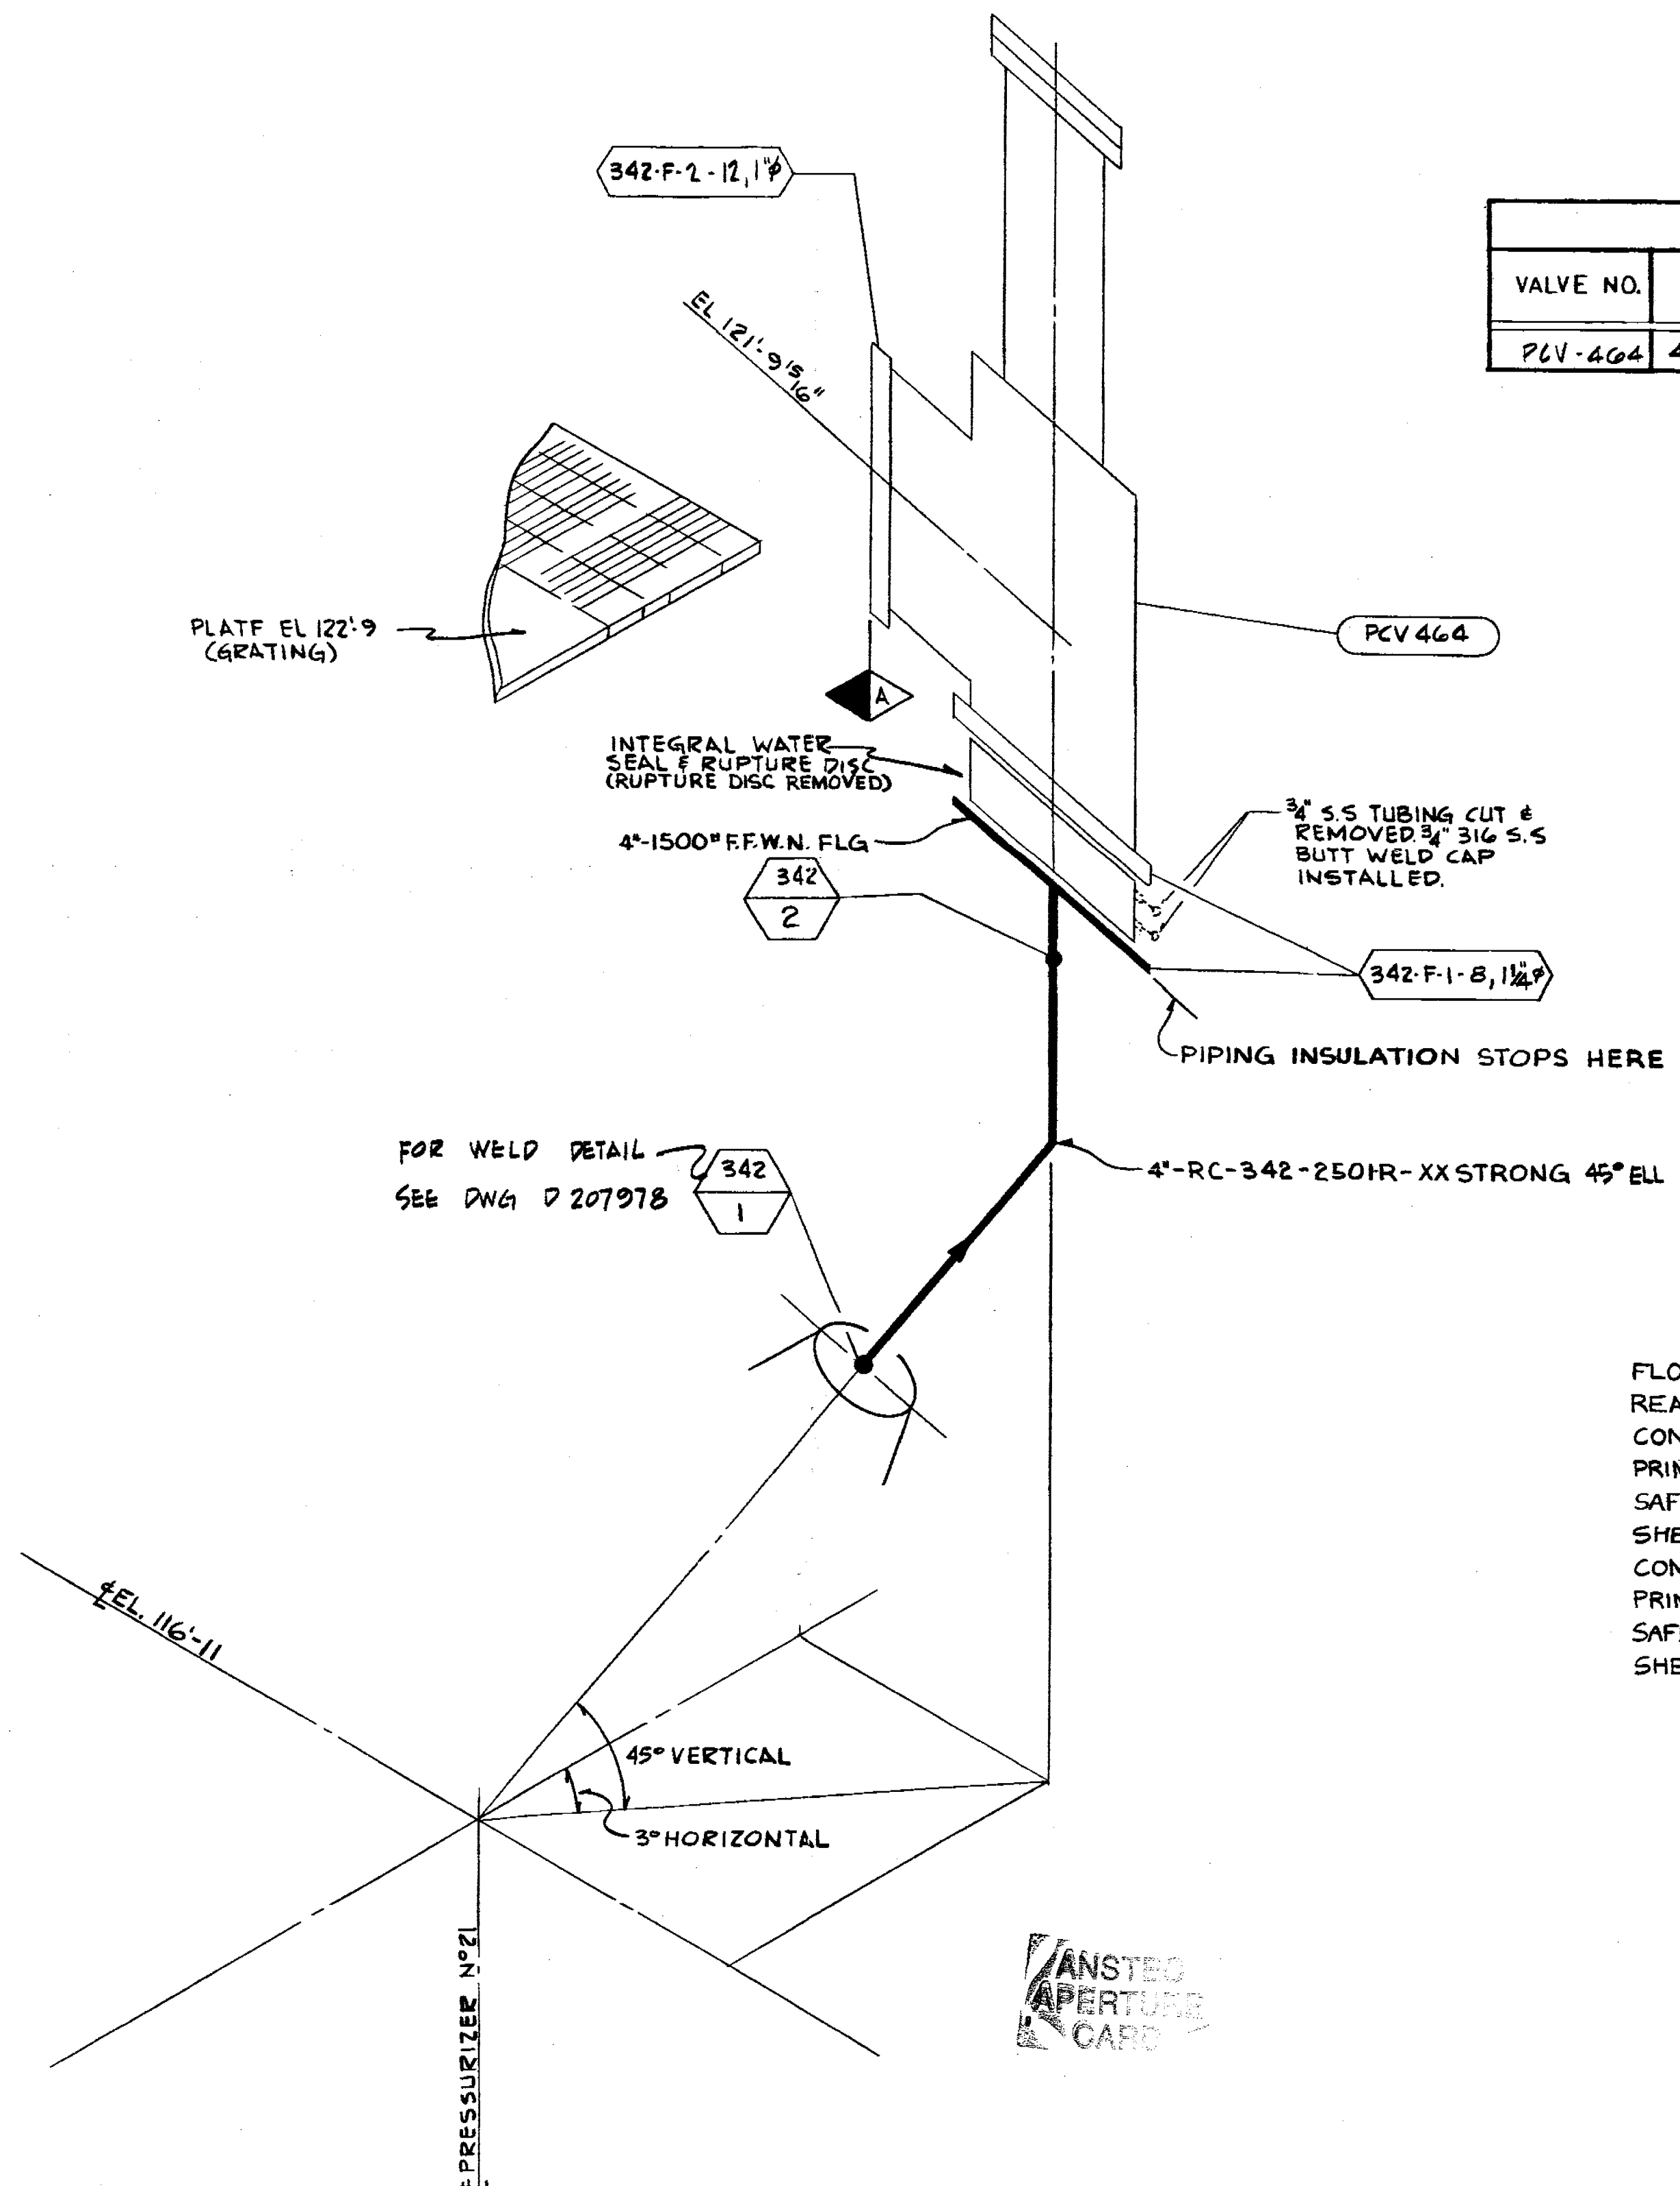

NOT FOR FABRICATION OR INSTALLATION

THIS DRAWING CONTAINS ITEMS WHICH MUST BE CONTROLLED WITHIN CON EDISON AS:  
**"CLASS A" ITEMS**  
PER CI-240-1

NOT FOR FABRICATION OR INSTALLATION

**REFERENCE DRAWINGS**

- FLOW DIAGRAM
- REACTOR COOLANT SYSTEM \_\_\_\_\_ 9321-F-2738
- CONTAINMENT BUILDING
- PRIMARY COOLANT PRESSURIZER
- SAFETY RELIEF VALVE PIPING
- SHEET NO. 1 \_\_\_\_\_ 9321-F-2545
- CONTAINMENT BUILDING
- PRIMARY COOLANT PRESSURIZER
- SAFETY RELIEF VALVE PIPING
- SHEET NO. 2 \_\_\_\_\_ 9321-F-2546

**SYMBOL IDENTIFICATION**

- FLANGE NUMBER, NUMBER OF BOLTS AND BOLT DIAMETER
- VALVE NUMBER
- WELD NUMBER
- QUALITY GROUP CLASSIFICATION

**B206731-4**  
**CONSOLIDATED EDISON CO.**  
OF NEW YORK, INC.

STATION LOCATION INDIAN POINT NO 2  
INSERVICE INSPECTION  
ISOMETRIC OF REACTOR  
COOLANT LINE NO 342  
(PRESSURIZER SAFETY)

SCALE NONE  
DRAWN BY W. ANDRUSKO  
CHECKED BY BROOKS  
P.N. 7076  
DATE 11/28/78

| APPROVALS              |                          |
|------------------------|--------------------------|
| GENERAL ENGINEERING    | CHIEF DESIGNER           |
| MECHANICAL ENGINEERING | MECH. PLAN. ENGINEER     |
| CIVIL ENGINEERING      | PLANT & STRUCT. ENGINEER |
| ELECTRICAL ENGINEERING | STATION ELECT. ENGINEER  |
| GAS & STEAM OPERATIONS | STRUCT. ENGINEER         |
| PRODUCTION POWER       | CONVENTIONAL POWER       |
|                        | NUCLEAR POWER            |

Docket # 30-247  
Accession # 24031017  
Date 11/28/78  
Regulatory Docket File

