



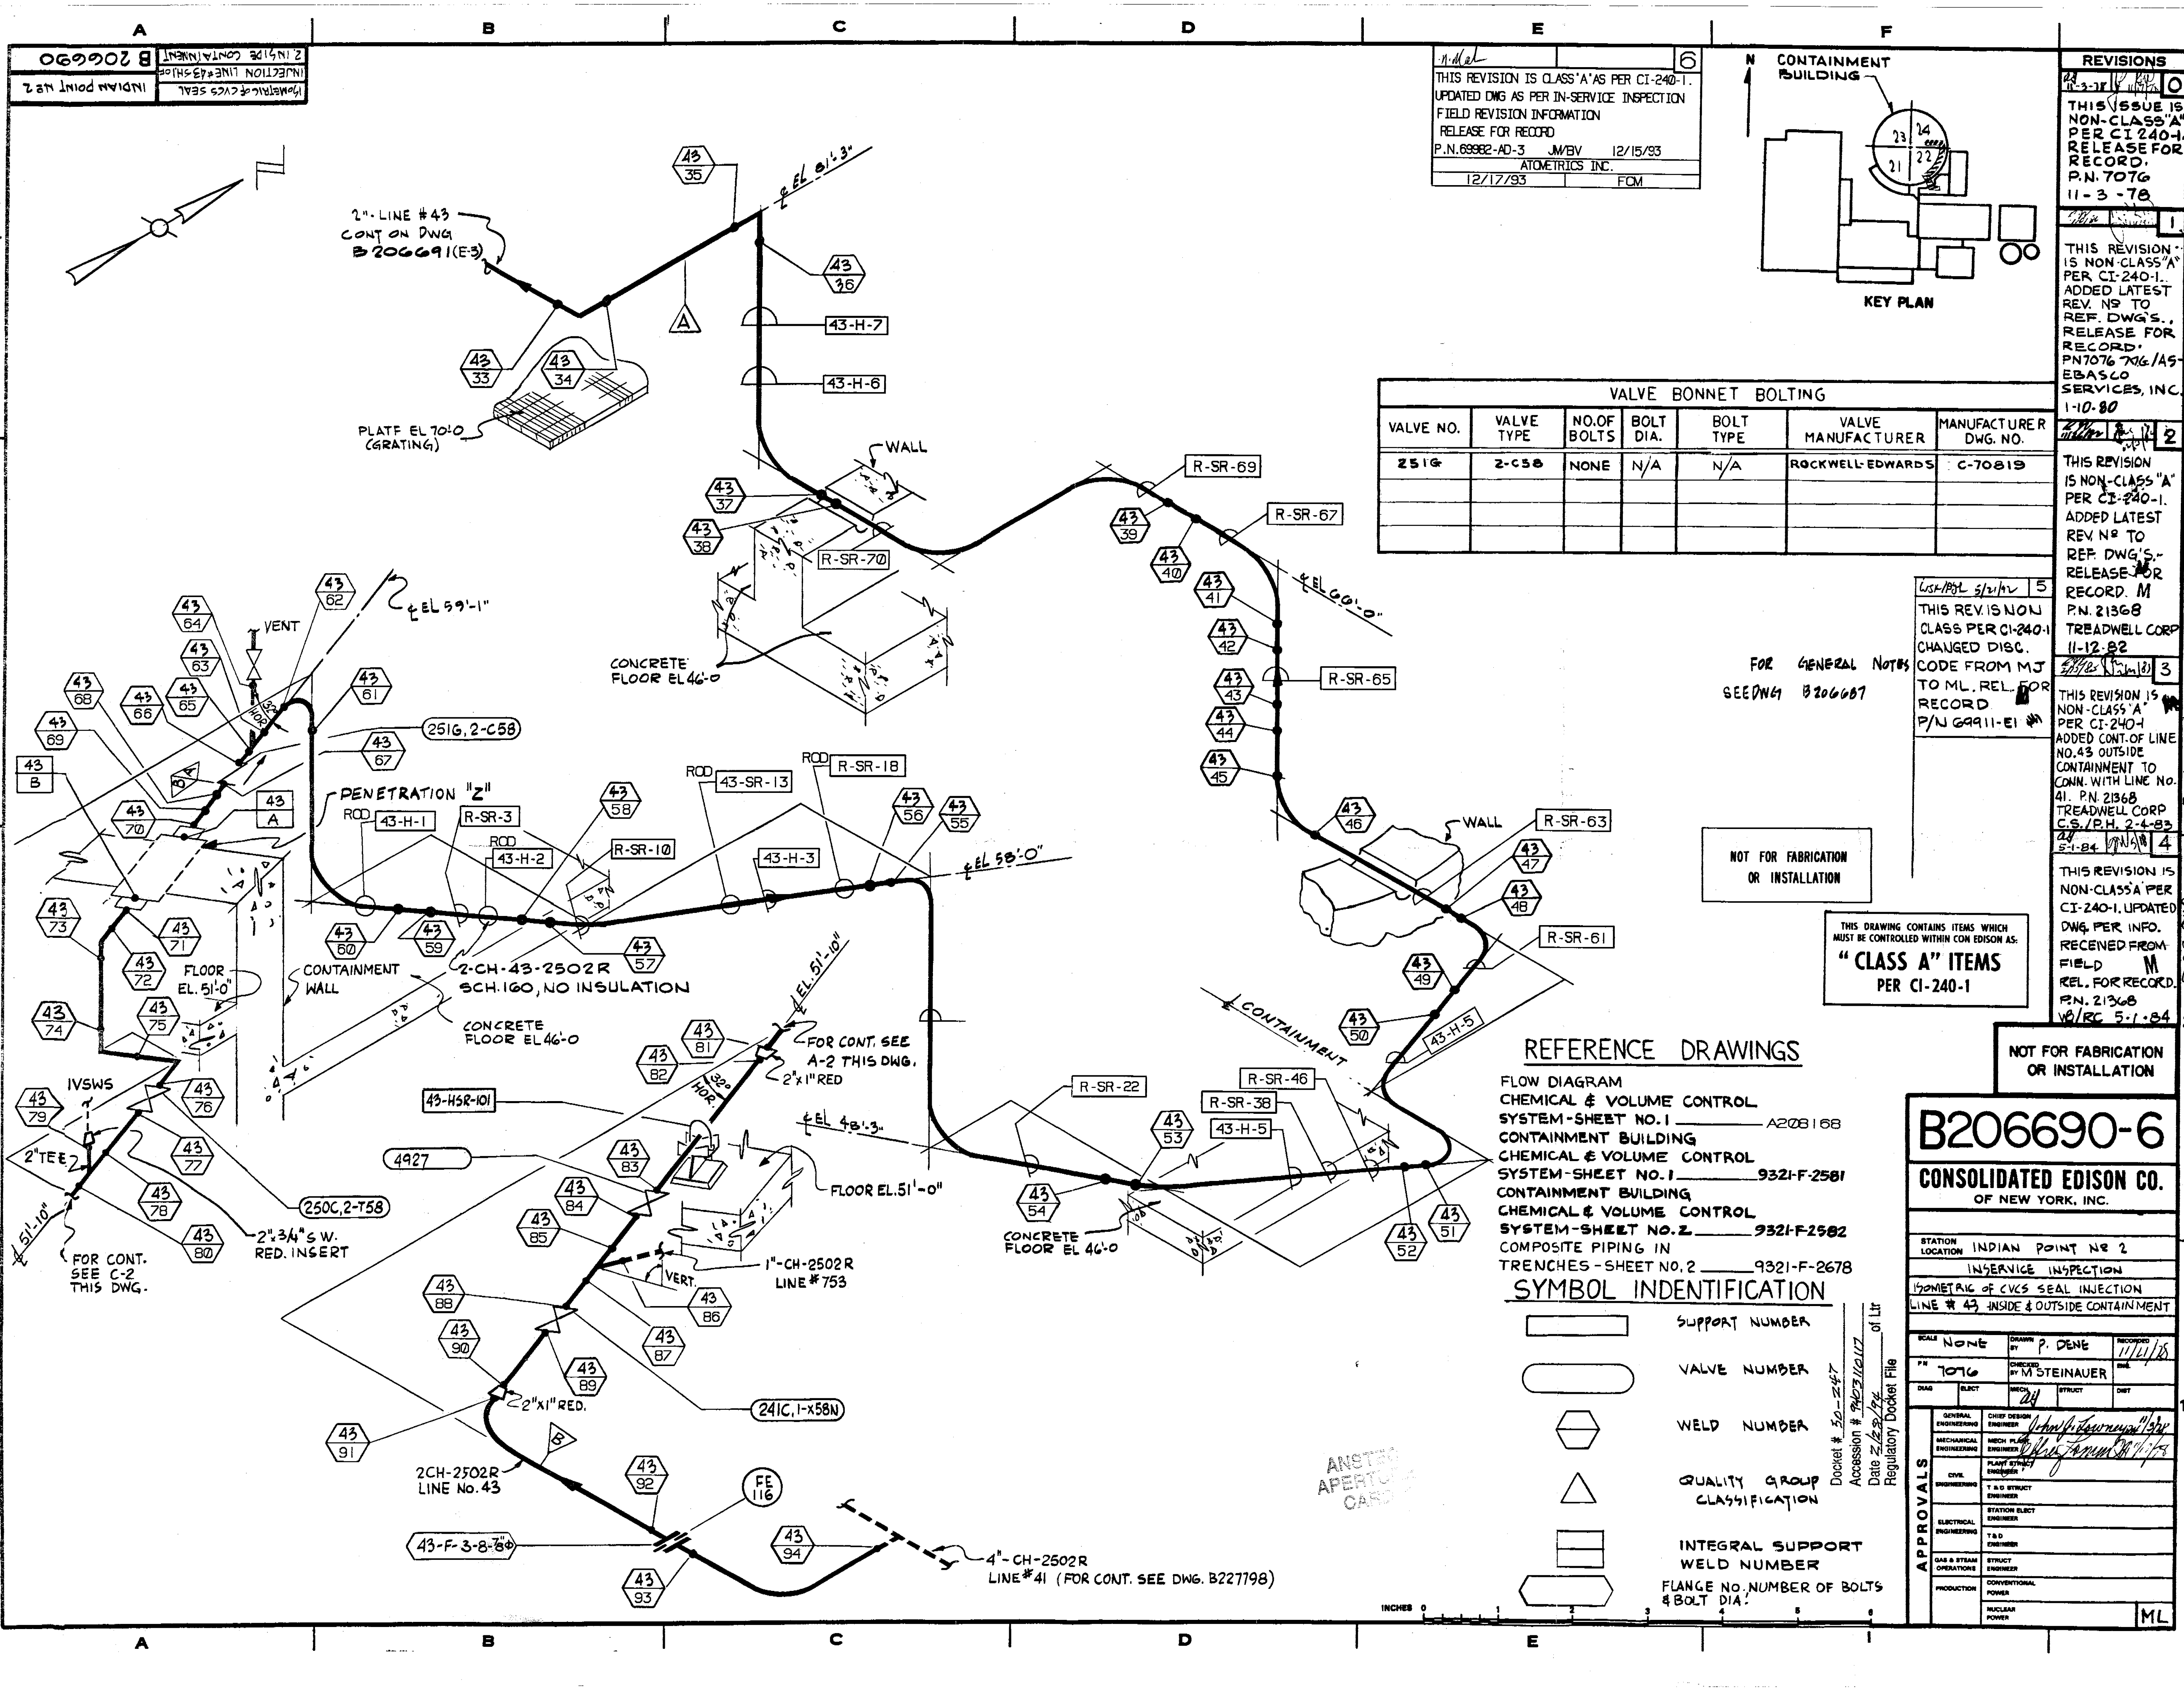

THIS REVISION IS CLASS 'A' AS PER CI-240-1.
UPDATED DWG AS PER IN-SERVICE INSPECTION
FIELD REVISION INFORMATION
RELEASE FOR RECORD
P.N. 69982-AD-3 JWBV 12/15/93
ATOMETRICS INC.
12/17/93 FCM

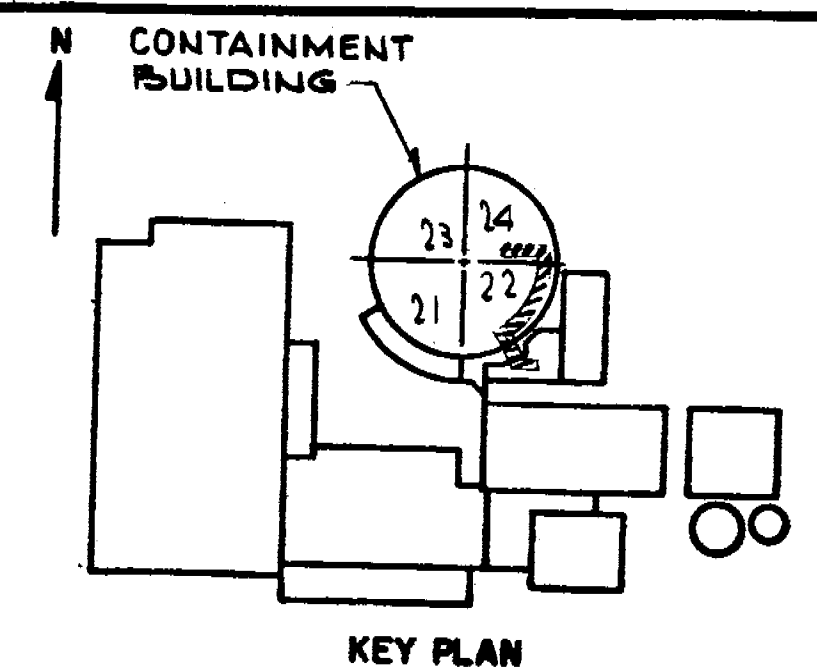

REVISIONS
11-3-78
THIS ISSUE IS NON-CLASS 'A' PER CI-240-1. RELEASE FOR RECORD. P.N. 7076 11-3-78

THIS REVISION IS NON-CLASS 'A' PER CI-240-1. ADDED LATEST REV. NO. TO REF. DWG'S. RELEASE FOR RECORD. P.N. 7076 11-3-78

VALVE BONNET BOLTING						
VALVE NO.	VALVE TYPE	NO. OF BOLTS	BOLT DIA.	BOLT TYPE	VALVE MANUFACTURER	MANUFACTURER DWG. NO.
251G	2-C58	NONE	N/A	N/A	ROCKWELL-EDWARDS	C-70819

FOR GENERAL NOTES
SEE DWG. B206687

FOR GENERAL NOTES
SEE DWG. B206687

NOT FOR FABRICATION
OR INSTALLATION

THIS DRAWING CONTAINS ITEMS WHICH
MUST BE CONTROLLED WITHIN CON EDISON AS:
"CLASS A" ITEMS
PER CI-240-1

THIS REVISION IS NON-CLASS 'A' PER CI-240-1. ADDED LATEST REV. NO. TO REF. DWG'S. RELEASE FOR RECORD. P.N. 21368 TREADWELL CORP 11-12-82

THIS REVISION IS NON-CLASS 'A' PER CI-240-1. ADDED LATEST REV. NO. TO REF. DWG'S. RELEASE FOR RECORD. P.N. 21368 TREADWELL CORP 11-12-82

THIS REVISION IS NON-CLASS 'A' PER CI-240-1. ADDED LATEST REV. NO. TO REF. DWG'S. RELEASE FOR RECORD. P.N. 21368 TREADWELL CORP 11-12-82

NOT FOR FABRICATION
OR INSTALLATION

REFERENCE DRAWINGS

- FLOW DIAGRAM
- CHEMICAL & VOLUME CONTROL SYSTEM-SHEET NO. 1 A208168
- CONTAINMENT BUILDING CHEMICAL & VOLUME CONTROL SYSTEM-SHEET NO. 1 9321-F-2581
- CONTAINMENT BUILDING CHEMICAL & VOLUME CONTROL SYSTEM-SHEET NO. 2 9321-F-2582
- COMPOSITE PIPING IN TRENCHES-SHEET NO. 2 9321-F-2678

SYMBOL IDENTIFICATION

- SUPPORT NUMBER
- VALVE NUMBER
- WELD NUMBER
- QUALITY GROUP CLASSIFICATION
- INTEGRAL SUPPORT WELD NUMBER
- FLANGE NO. NUMBER OF BOLTS & BOLT DIA.

B206690-6
CONSOLIDATED EDISON CO.
OF NEW YORK, INC.

STATION INDIAN POINT NO. 2
INSERVICE INSPECTION
ISOMETRIC OF CVCS SEAL INJECTION
LINE # 43 INSIDE & OUTSIDE CONTAINMENT

SCALE NONE
DATE 11/11/78
DRAWN BY P. DENE
CHECKED BY M. STEINAUER

GENERAL ENGINEERING	CHIEF DESIGN ENGINEER	11/11/78
MECHANICAL ENGINEERING	MECH. PLANT ENGINEER	11/11/78
CIVIL ENGINEERING	PLANT STRUCT. ENGINEER	11/11/78
ELECTRICAL ENGINEERING	STATION ELECT. ENGINEER	11/11/78
GAS & STEAM OPERATIONS	STRUCT. ENGINEER	11/11/78
PRODUCTION	CONVENTIONAL POWER	11/11/78
	NUCLEAR POWER	11/11/78

APPROVALS

Docket # 50-247
Accession # 940311017
Date 12/28/94
Regulatory Docket File

ANSTO
APERTURE
CARD

INCHES 0 1 2 3 4 5 6