


C235117

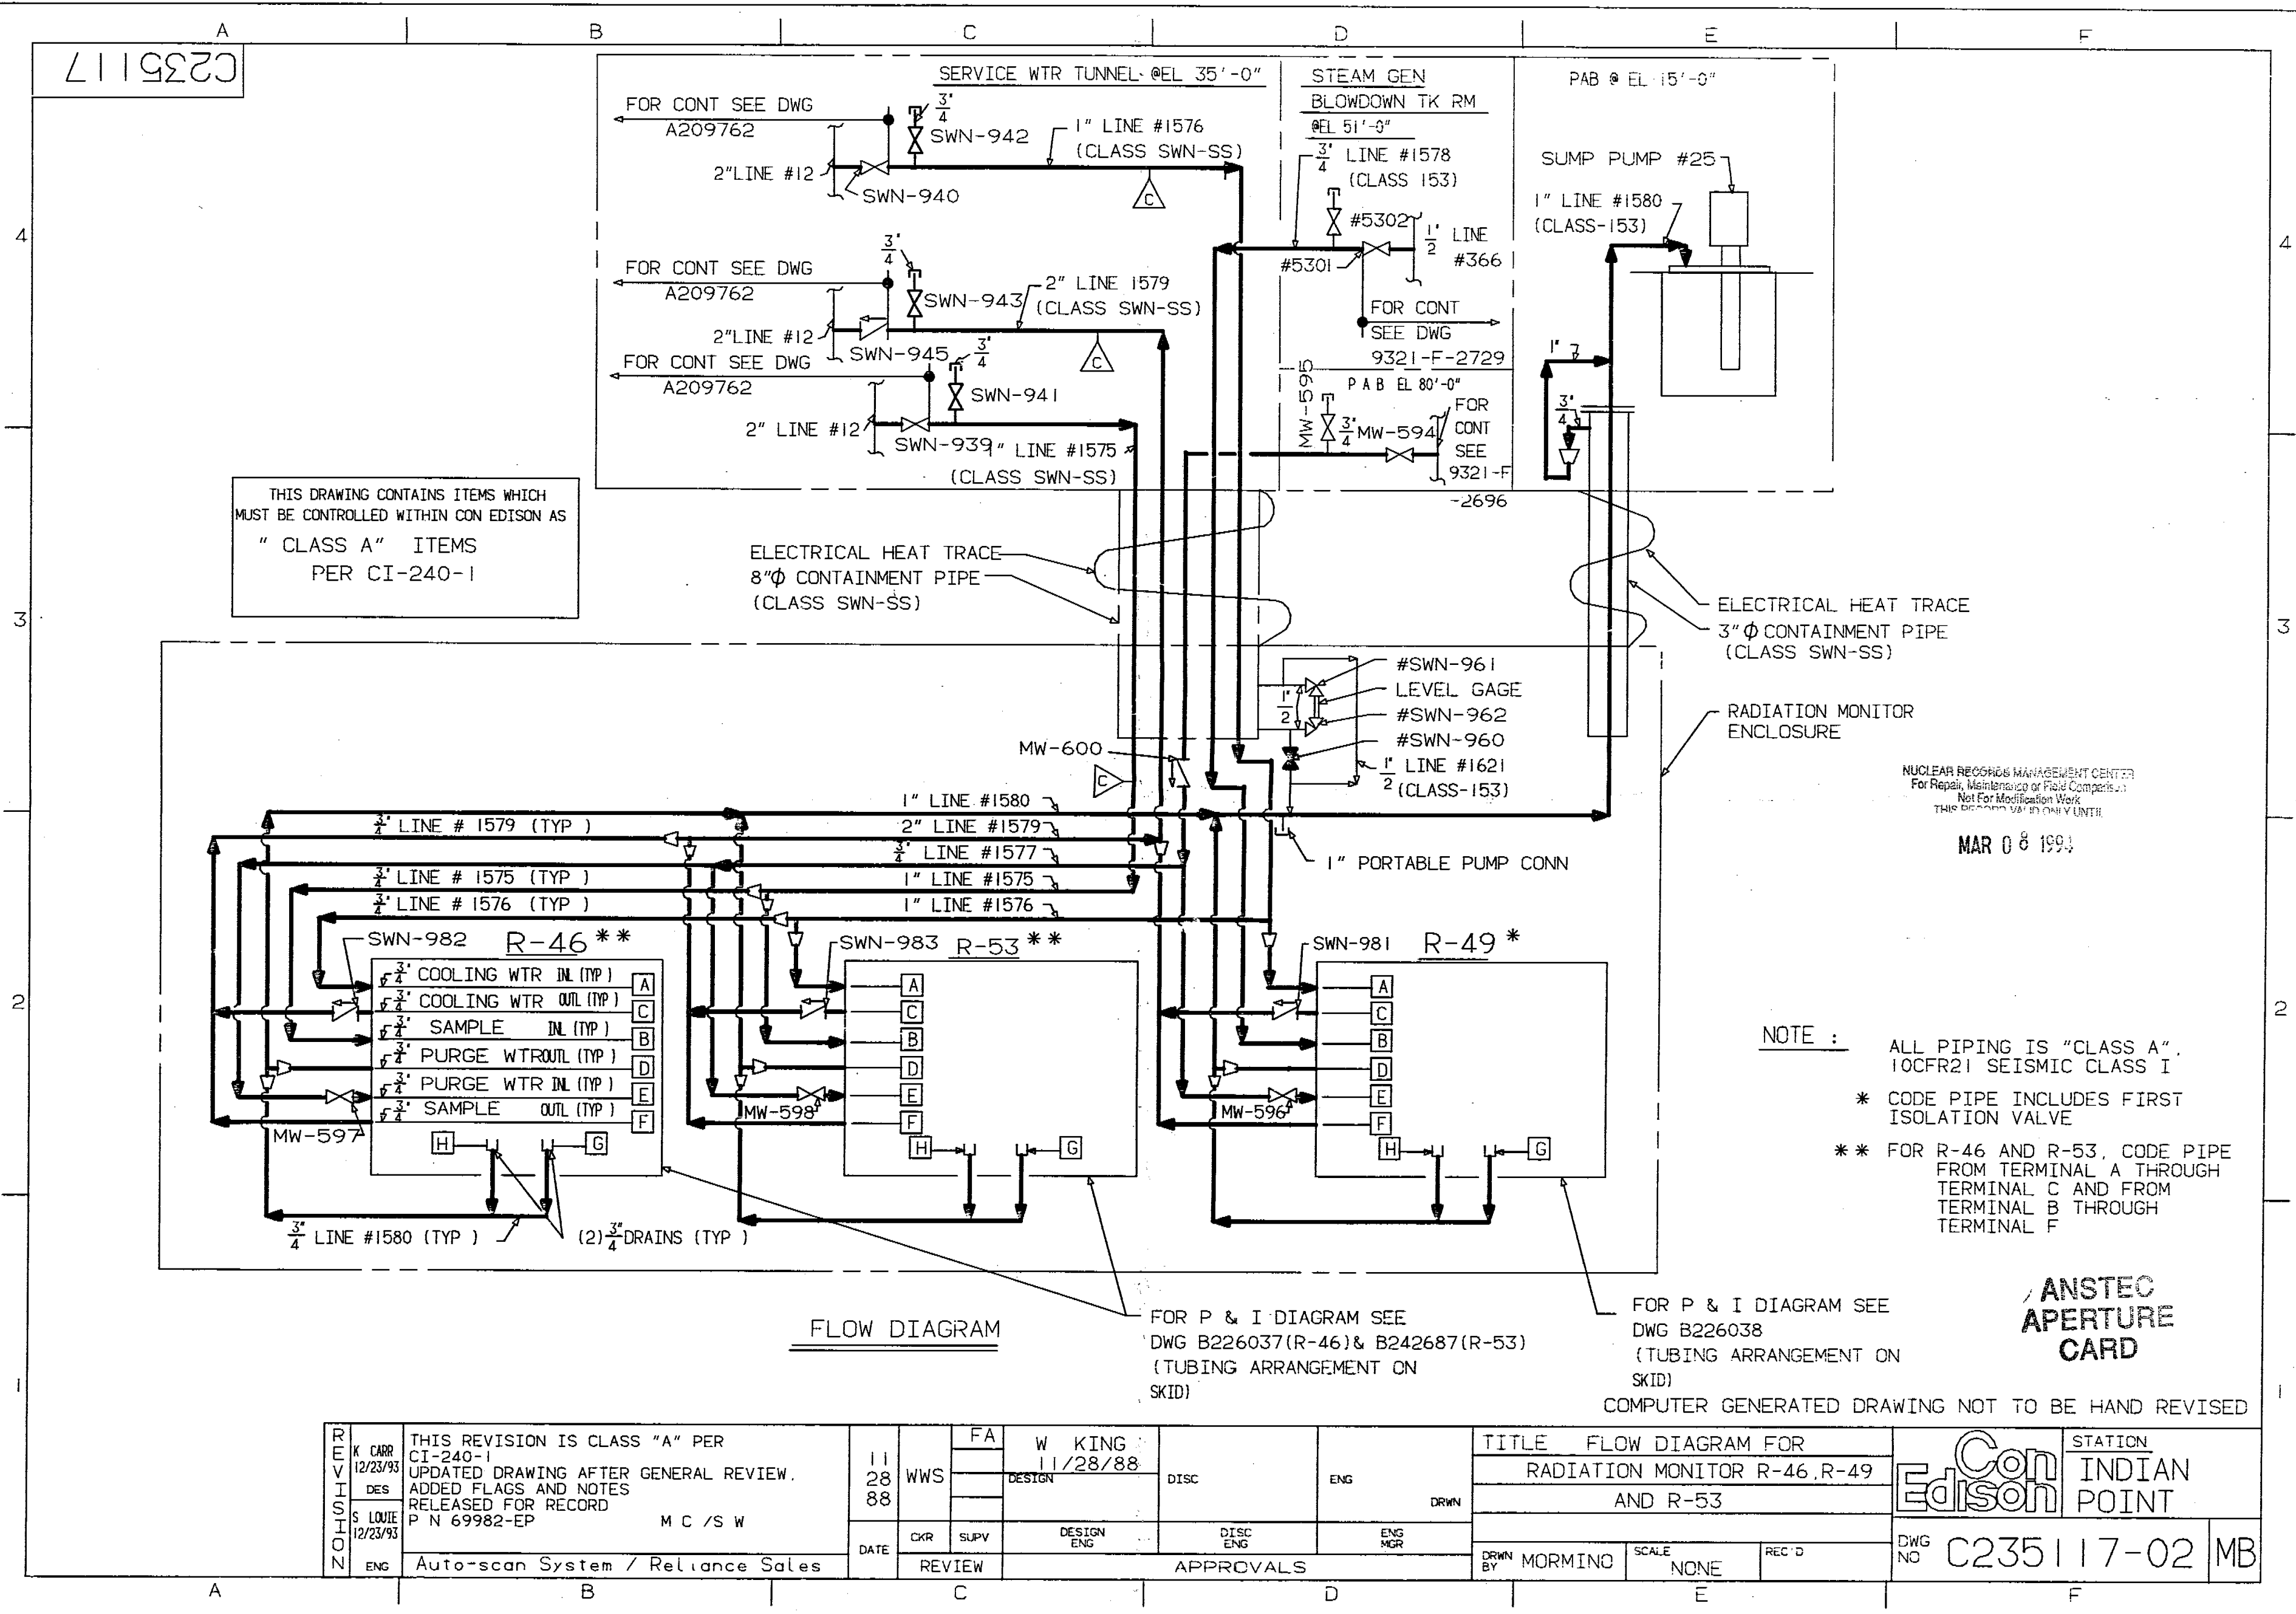

NUCLEAR RECORDS MANAGEMENT CENTER
For Repair, Maintenance or Field Comparison
Not For Modification Work
THIS RECORD VALID ONLY UNTIL

MAR 08 1994

```

NOTE :      ALL PIPING IS "CLASS A".
            10CFR21 SEISMIC CLASS I

            * CODE PIPE INCLUDES FIRST
              ISOLATION VALVE

            ** FOR R-46 AND R-53, CODE PIPE
              FROM TERMINAL A THROUGH
              TERMINAL C AND FROM
              TERMINAL B THROUGH
              TERMINAL F

```

ANSTEC
APERTURE
CARD

FOR P & I DIAGRAM SEE
DWG B226038
(TUBING ARRANGEMENT ON
SKID)
COMPUTER GENERATED DRAWING NOT TO BE HAND REVISED

REVISION	K CARR 12/23/93	THIS REVISION IS CLASS "A" PER CI-240-1 UPDATED DRAWING AFTER GENERAL REVIEW. ADDED FLAGS AND NOTES RELEASED FOR RECORD P N 69982-EP M C /S W	11 28 88	WWS	FA	W KING 11/28/88	DISC	ENG	DRWN	TITLE FLOW DIAGRAM FOR				STATION	
	DES				DESIGN	RADIATION MONITOR R-46.R-49				INDIAN					
	AND R-53				POINT										
	S LOUIE 12/23/93	DATE	CKR	SUPV	DESIGN ENG	DISC ENG	ENG MGR	DRWN BY	MORMINO	SCALE	REC'D	DWG NO	C235117-02	ME	
	ENG	Auto-scan System / Reliance Sales				REVIEW				APPROVALS					

Docket # 50-247
Accession # 9403310170
Date 3/11/94 of Ltr
Regulatory Docket File