



Bryan J. Dolan  
VP, Nuclear Plant Development

Duke Energy  
EC09D/ 526 South Church Street  
Charlotte, NC 28201-1006

Mailing Address:  
P.O. Box 1006 - EC09D  
Charlotte, NC 28201-1006

704-382-0605

Bryan.Dolan@duke-energy.com

September 7, 2010

Document Control Desk  
U.S. Nuclear Regulatory Commission  
Washington, DC 20555-0001

Subject: Duke Energy Carolinas, LLC  
William States Lee III Nuclear Station - Docket Nos. 52-018 and 52-019  
AP1000 Combined License Application for the  
William States Lee III Nuclear Station Units 1 and 2  
Information Omitted from Response to Environmental Report RAI 192  
Ltr# WLG2010.09-01

Reference: Letter from Bryan J. Dolan (Duke Energy) to NRC Document Control  
Desk, *Response to Request for Additional Information*, dated July 9, 2010  
(ML101950208)

In the referenced letter Duke Energy submitted responses to the Nuclear Regulatory Commission's requests for additional information (RAIs). The submittal included responses to 23 RAIs. Subsequent to the submittal it was determined that a figure was inadvertently omitted from the response to RAI 192. The figure depicts the proposed river water intake structure for Lee Nuclear Station and its approximate location relative to existing wetlands. The figure is referenced in the RAI response as Attachment 192-01 and is included as Enclosure 1 to this letter.

If you have any questions or need any additional information, please contact Peter S. Hastings, Nuclear Plant Development Licensing Manager, at 980-373-7820.

Bryan J. Dolan  
Vice President  
Nuclear Plant Development

Document Control Desk  
September 7, 2010  
Page 2 of 4

Enclosure:

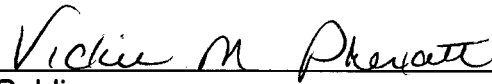
- 1) Attachment 192-01, River Water Intake Structure and Wetland Proximities  
(Approximate)

AFFIDAVIT OF BRYAN J. DOLAN

Bryan J. Dolan, being duly sworn, states that he is Vice President, Nuclear Plant Development, Duke Energy Carolinas, LLC, that he is authorized on the part of said Company to sign and file with the U. S. Nuclear Regulatory Commission this supplement to the combined license application for the William States Lee III Nuclear Station and that all the matter and facts set forth herein are true and correct to the best of his knowledge.

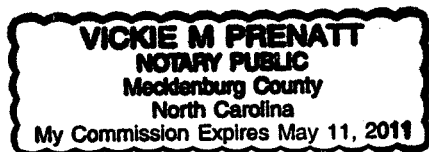
  
Bryan J. Dolan

Subscribed and sworn to me on September 7, 2010

  
Notary Public

My commission expires: 5-11-11

SEAL



Document Control Desk  
September 7, 2010  
Page 4 of 4

xc (w/o enclosure):

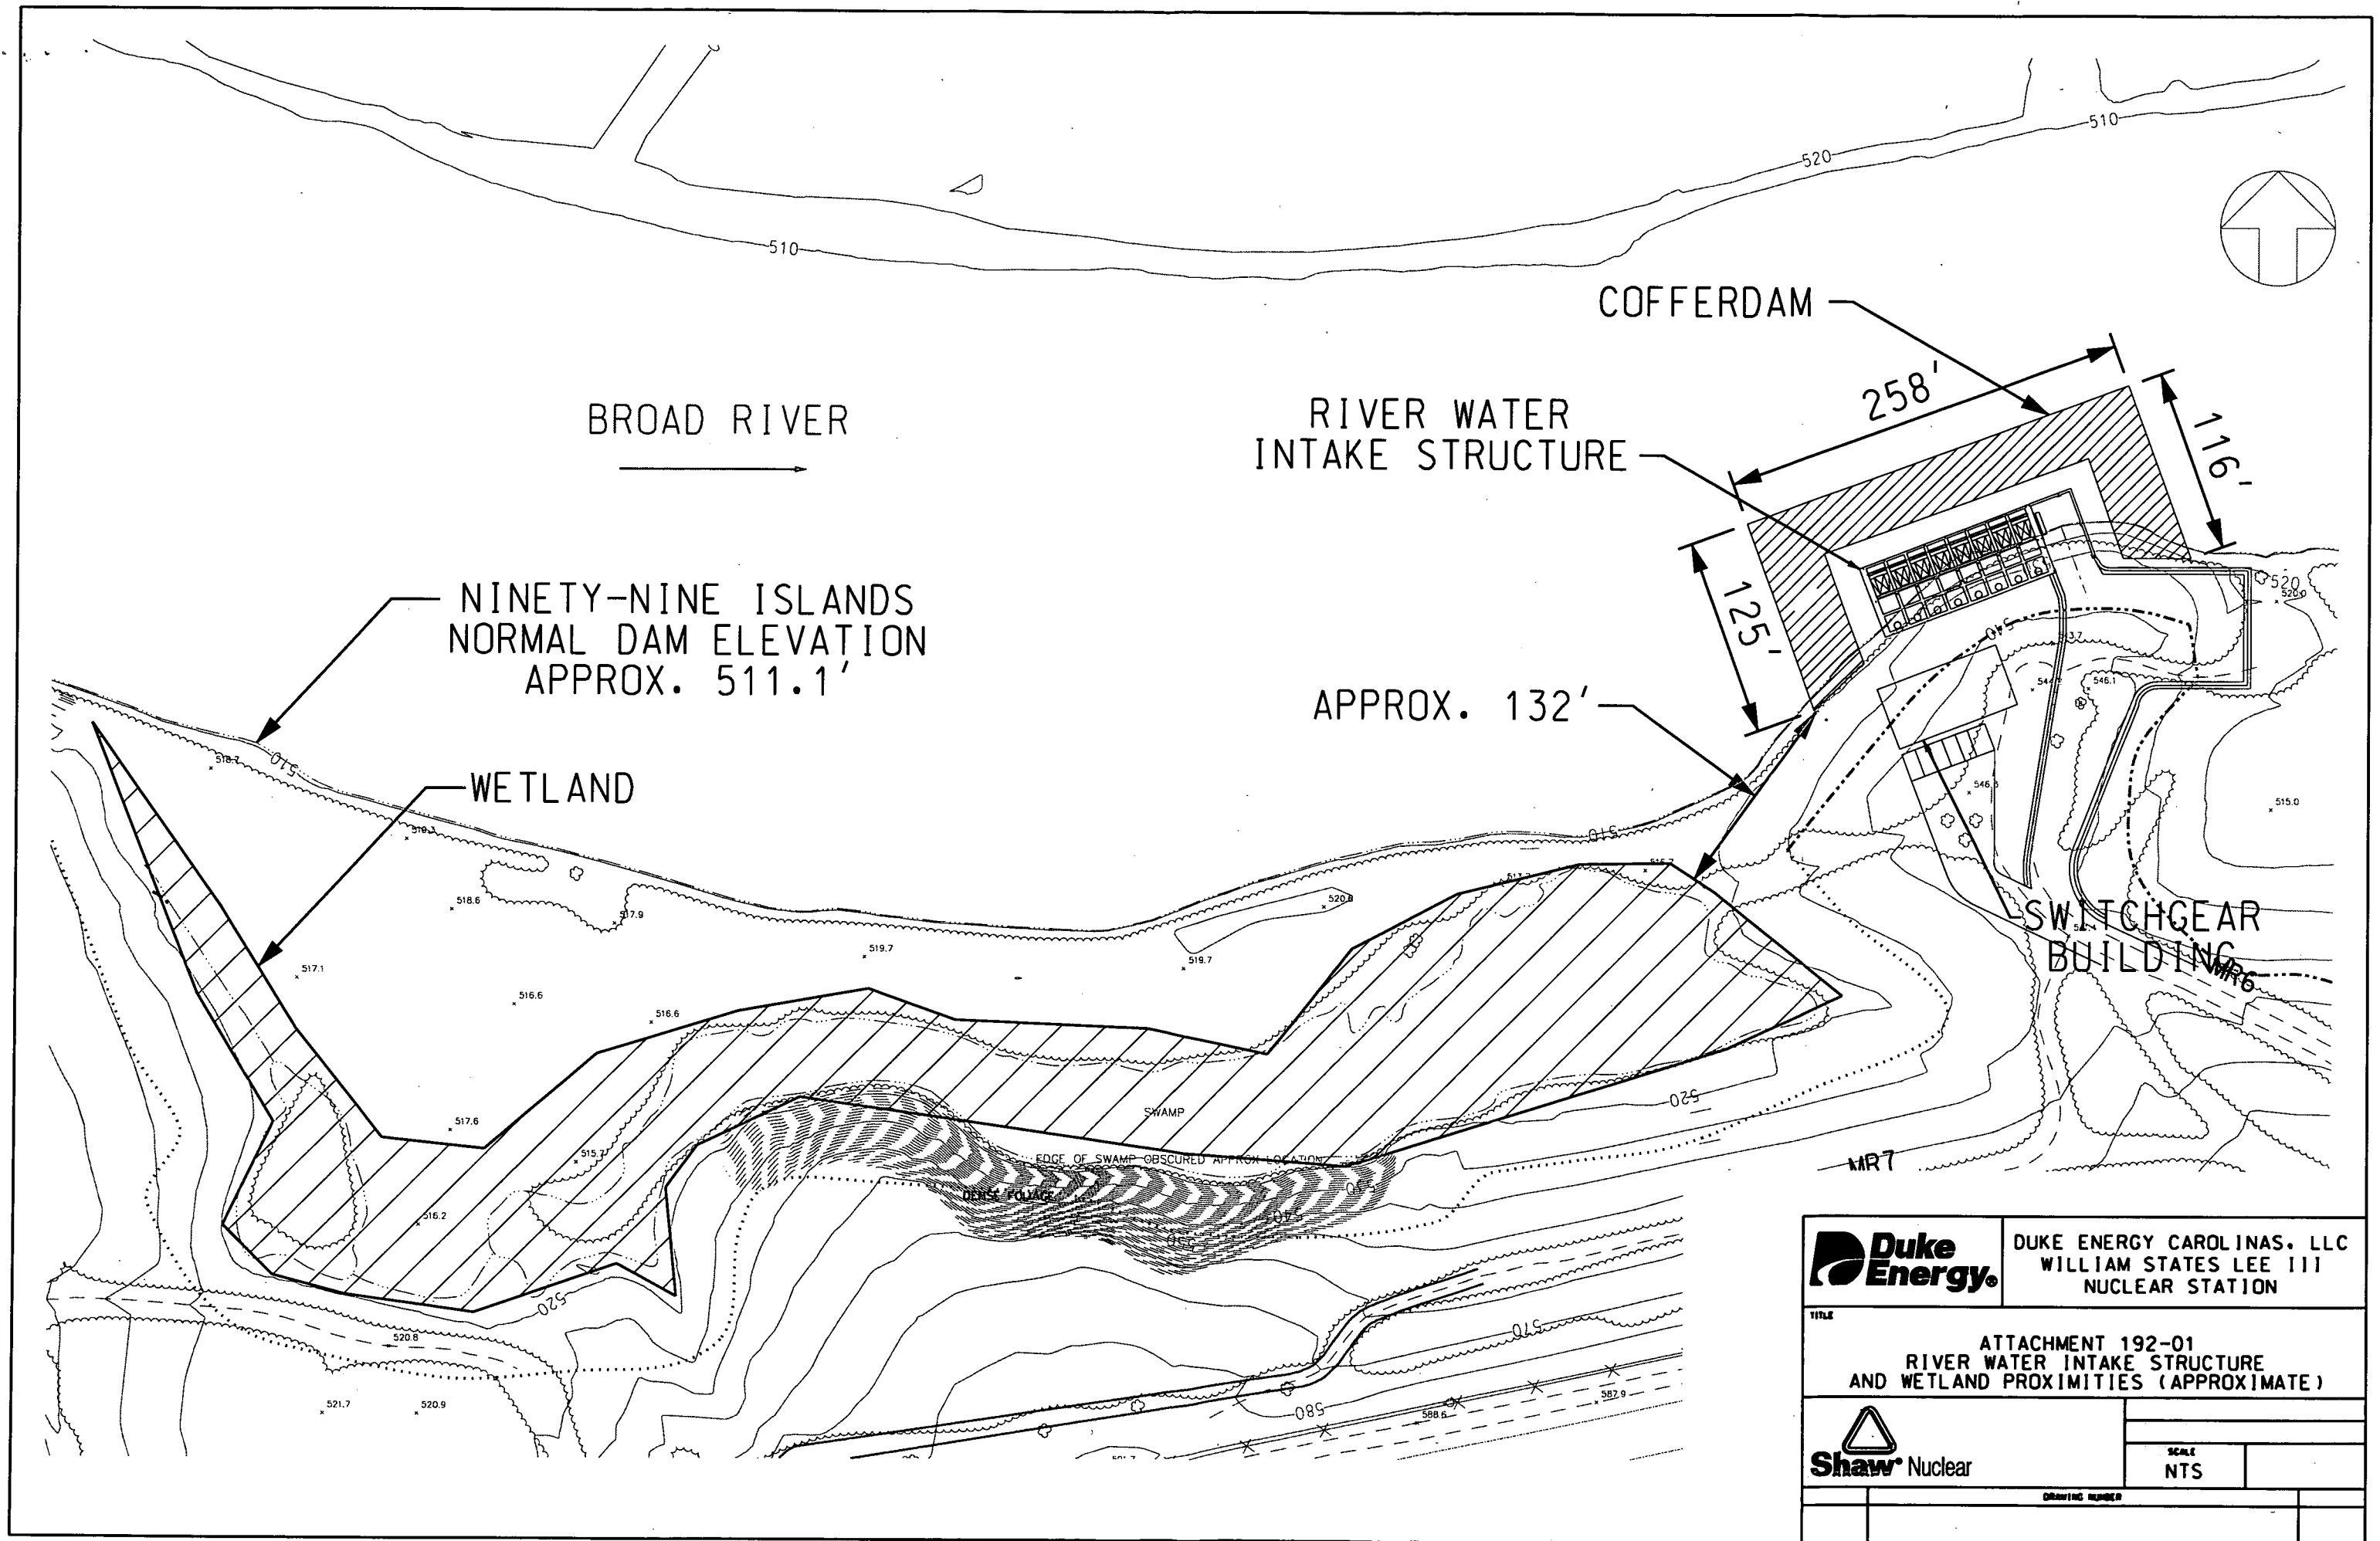
Loren Plisco, Deputy Regional Administrator, Region II  
Jeffrey Cruz, Branch Chief, DNRL  
Robert Schaaf, Branch Chief, DSER



xc (w/ enclosure):

Sarah Lopas, Project Manager, DSER  
Brian Hughes, Senior Project Manager, DNRL  
Mickie Chamness, PNNL

**Attachment 192-01**

**River Water Intake Structure and Wetland Proximities (Approximate)**



	DUKE ENERGY CAROLINAS, LLC WILLIAM STATES LEE III NUCLEAR STATION	
	ATTACHMENT 192-01 RIVER WATER INTAKE STRUCTURE AND WETLAND PROXIMITIES (APPROXIMATE)	
	SCALE NTS	
	DRAWING NUMBER	