


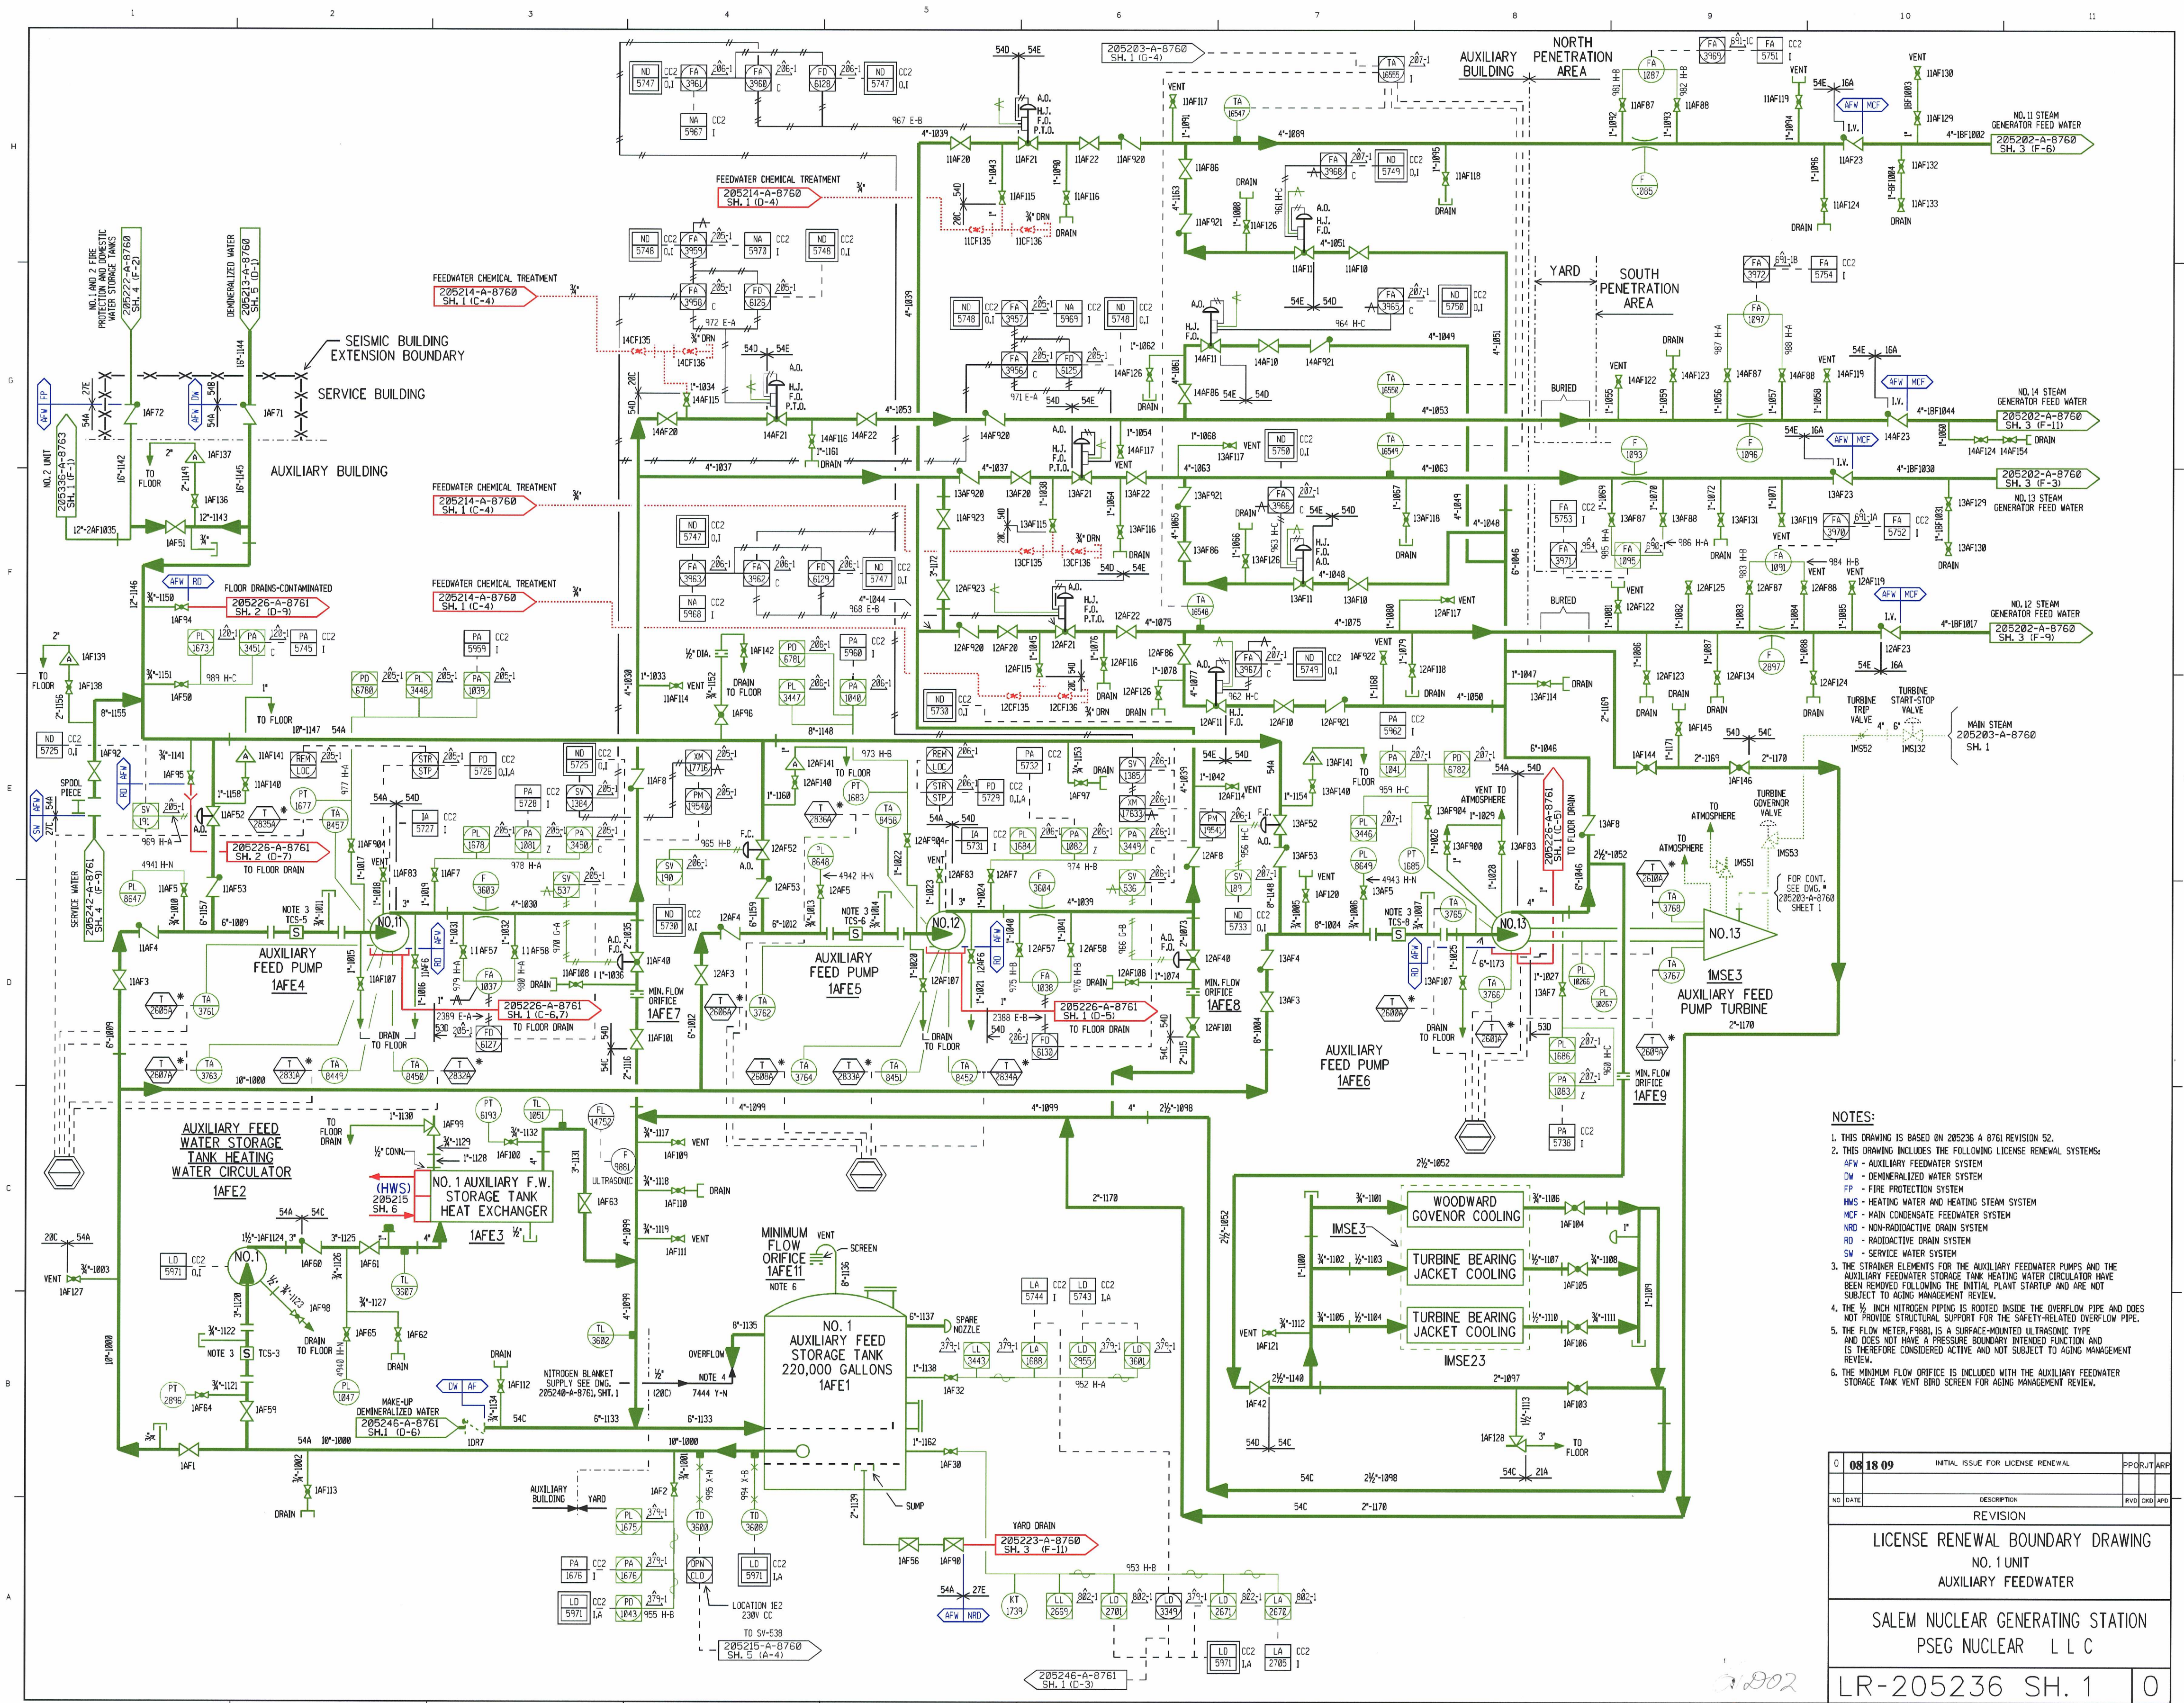

0	08 18 09	INITIAL ISSUE FOR LICENSE RENEWAL	PPORJ/AFR
NO	DATE	DESCRIPTION	RVD CRD AFR
REVISION			
LICENSE RENEWAL BOUNDARY DRAWING			
NO. 1 UNIT			
AUXILIARY FEEDWATER			
SALEM NUCLEAR GENERATING STATION			
PSEG NUCLEAR L L C			
LR-205236 SH. 1			0