


**PROJECT LOCATION**

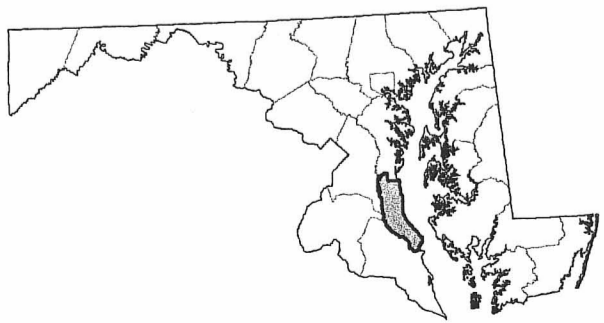


CALVERT COUNTY, MARYLAND

REFERENCE:  
USGS 7.5 MINUTE  
QUADRANGLE, COVE  
POINT, MARYLAND, 1987.

**LEGEND**

- TOPOGRAPHICAL SURVEY DATA COLLECTION POINT (CROSS-SECTIONS)
- - - UNMAPPED AREAS OF ALIGNMENT NO LONGER IDENTIFIED BY PRISM
- RAIL BED CENTERLINE
- CONTOUR LINE
- ▭ MAPPED RAILROAD SEGMENTS IDENTIFIED BY PRISM

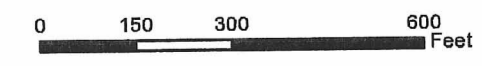

**APPENDIX A-2  
TOPOGRAPHICAL SURVEY DATA COLLECTION  
SEGMENTS D, E AND F**

CALVERT CLIFFS 3 NUCLEAR PROJECT (CC3)  
BALTIMORE AND DRUM POINT RAILROAD (BDPRR)  
DOCUMENTATION



DRAWN: AJW	DATE: 12/16/2009
CHECKED: HLC	APPROVED: JNT
PROJECT NO./DASH NO.:	TASK NO.:
SCALE: 1:24,000	SHT NO. 2 OF 2

PITTSBURGH OFFICE, 385 EAST WATERFRONT DRIVE, HOMESTEAD, PA 15120-5005

202X