


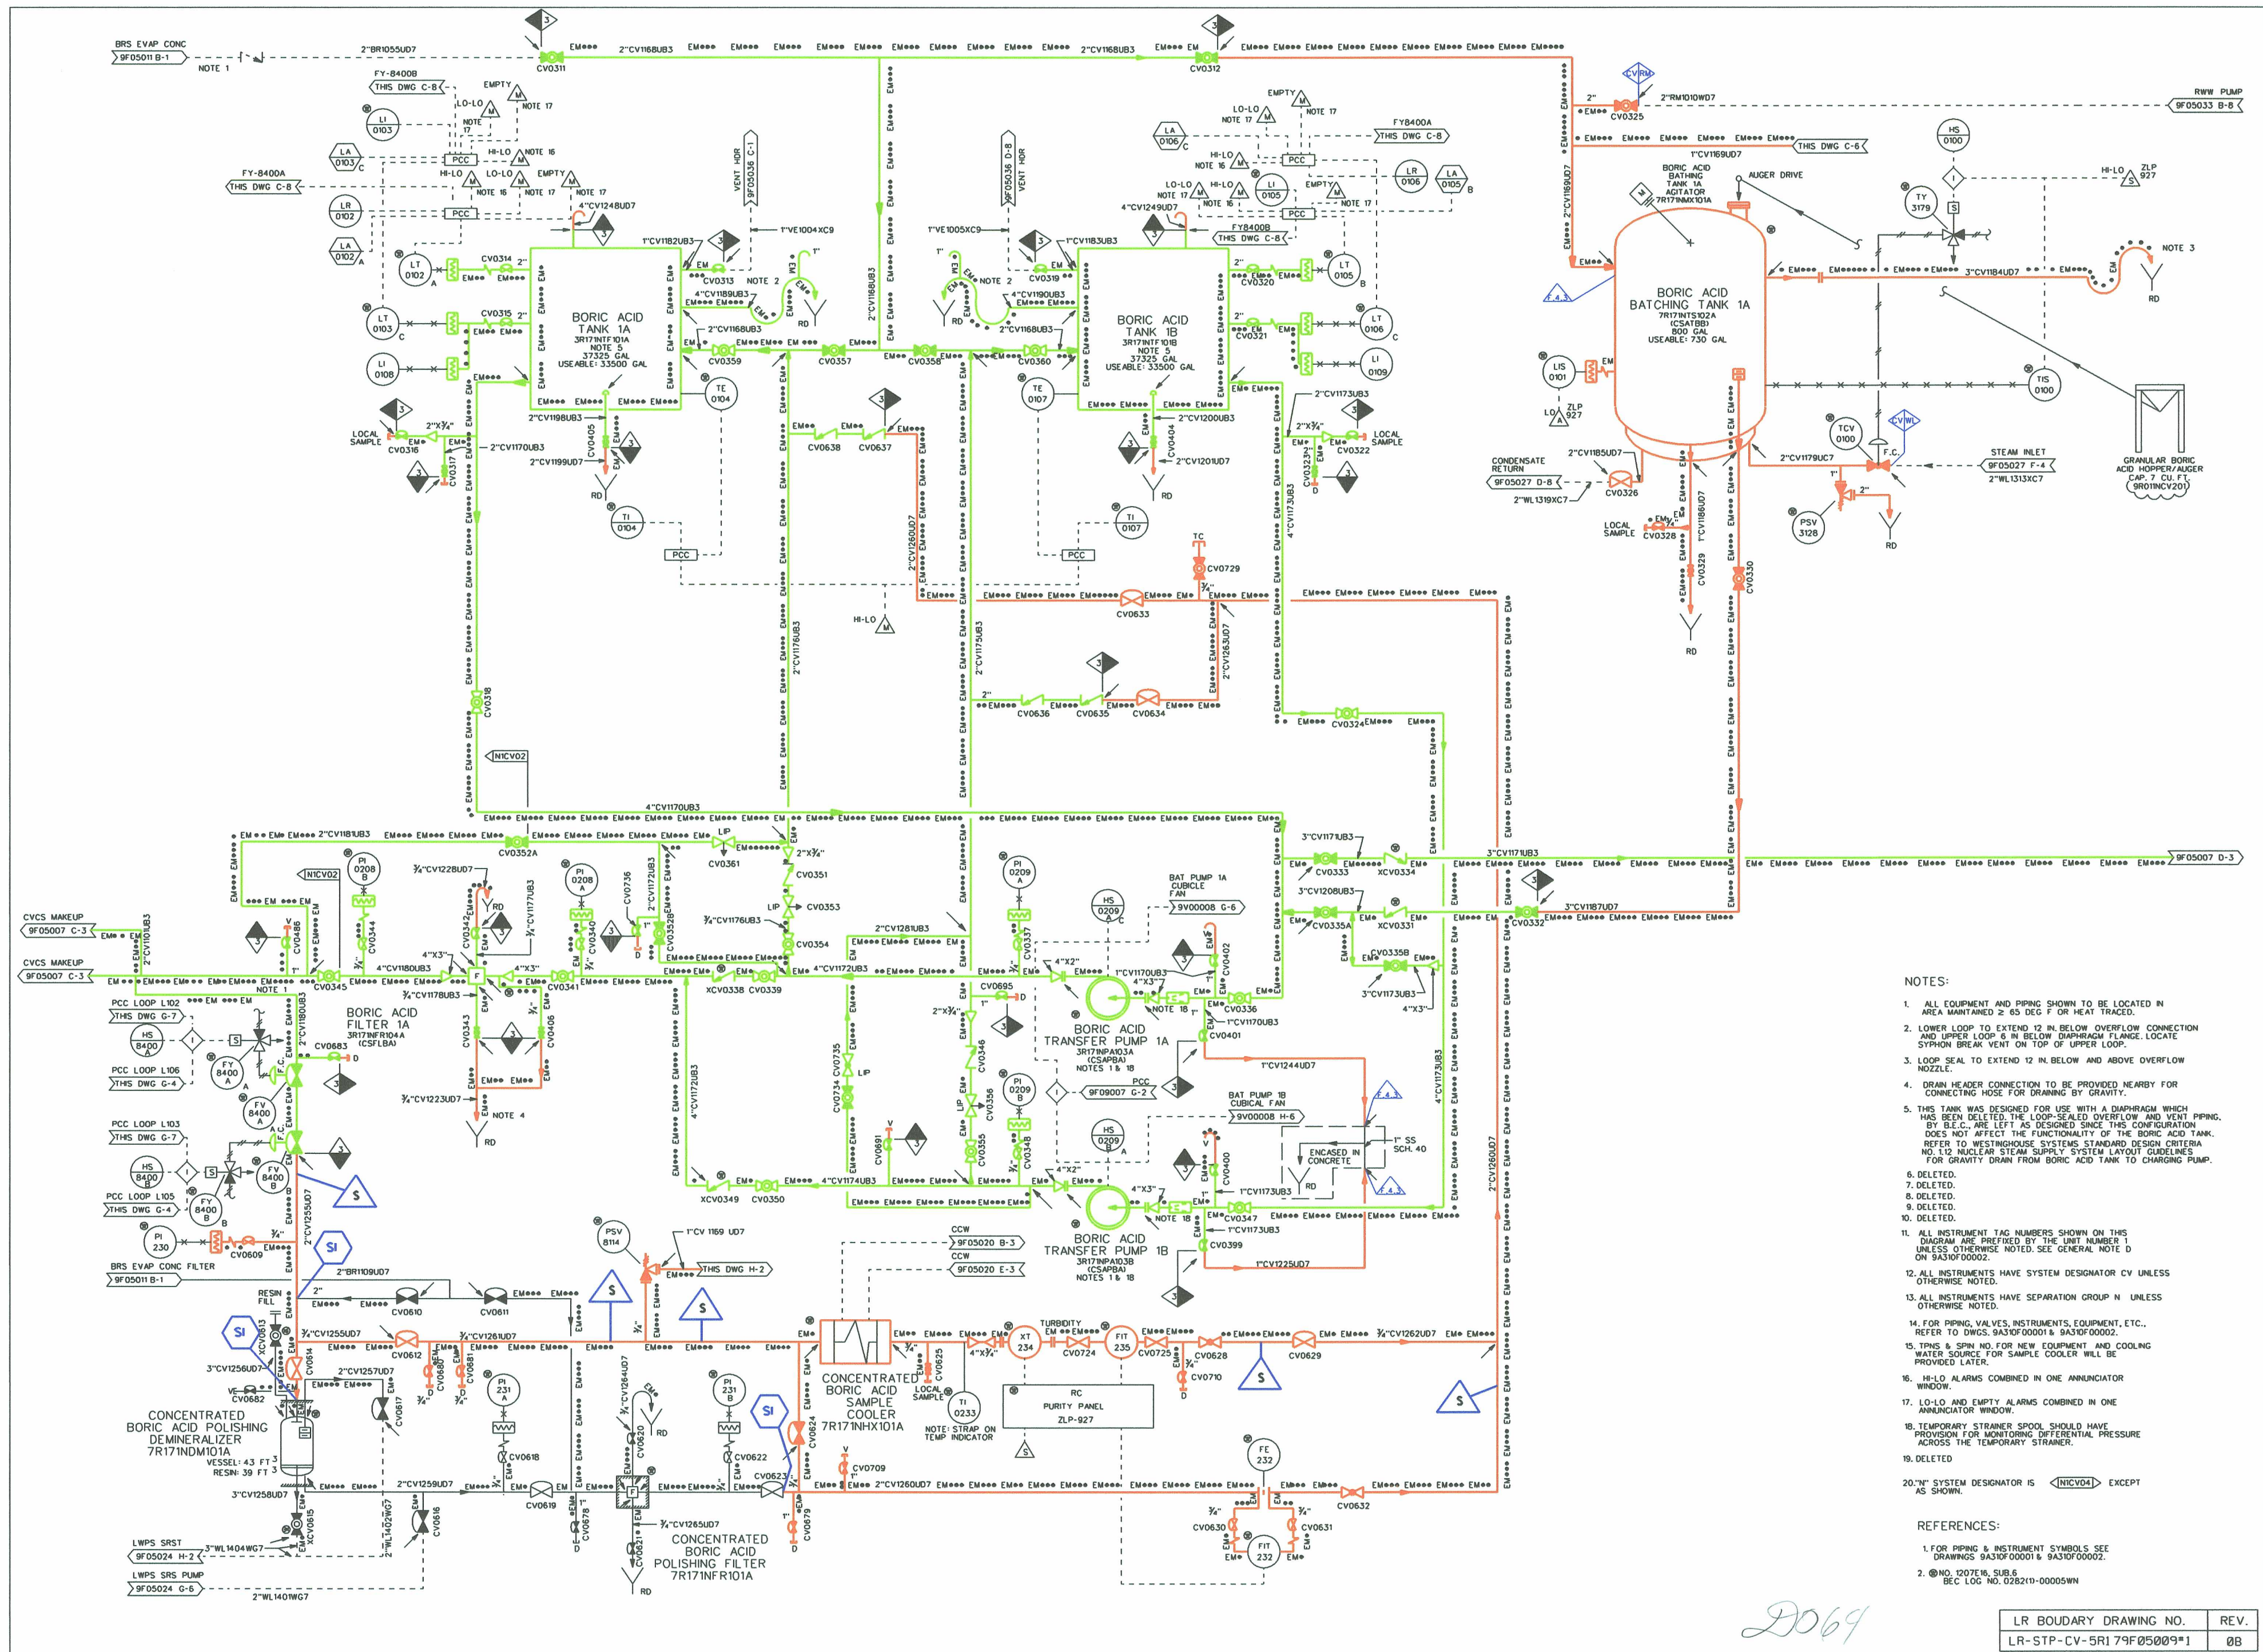

- NOTES:
1. ALL EQUIPMENT AND PIPING SHOWN TO BE LOCATED IN AREA MAINTAINED 2' 65 DEG F OR HEAT TRACED.
 2. LOWER LOOP TO EXTEND 12 IN. BELOW OVERFLOW CONNECTION AND UPPER LOOP 6 IN. BELOW DIAPHRAGM FLANGE. LOCATE SYPHON BREAK EXTEND 12 IN. BELOW AND ABOVE OVERFLOW NOZZLE.
 3. LOOP SEAL TO EXTEND 12 IN. BELOW AND ABOVE OVERFLOW NOZZLE.
 4. DRAIN HEADER CONNECTION TO BE PROVIDED NEARBY FOR CONNECTING HOSE FOR DRAINING BY GRAVITY.
 5. THIS TANK WAS DESIGNED FOR USE WITH A DIAPHRAGM WHICH HAS BEEN DELETED. THE LOOP-SEALED OVERFLOW AND VENT PIPING, BY B.E.C., ARE LEFT AS DESIGNED SINCE THIS CONFIGURATION DOES NOT AFFECT THE FUNCTIONALITY OF THE BORIC ACID TANK. REFER TO WESTINGHOUSE SYSTEMS STANDARD DESIGN CRITERIA NO. 112 NUCLEAR STEAM SUPPLY SYSTEM LAYOUT GUIDELINES FOR GRAVITY DRAIN FROM BORIC ACID TANK TO CHARGING PUMP.
 6. DELETED.
 7. DELETED.
 8. DELETED.
 9. DELETED.
 10. DELETED.
 11. ALL INSTRUMENT TAG NUMBERS SHOWN ON THIS DIAGRAM ARE PREFIXED BY THE UNIT NUMBER 1 UNLESS OTHERWISE NOTED. SEE GENERAL NOTE D ON 9A30F00002.
 12. ALL INSTRUMENTS HAVE SYSTEM DESIGNATOR CV UNLESS OTHERWISE NOTED.
 13. ALL INSTRUMENTS HAVE SEPARATION GROUP N UNLESS OTHERWISE NOTED.
 14. FOR PIPING, VALVES, INSTRUMENTS, EQUIPMENT, ETC., REFER TO DWGS. 9A30F00001 & 9A30F00002.
 15. THIS & SPIN NO. FOR NEW EQUIPMENT AND COOLING WATER SOURCE FOR SAMPLE COOLER WILL BE PROVIDED LATER.
 16. H-L-O ALARMS COMBINED IN ONE ANNUNCIATOR WINDOW.
 17. L-O-L-O AND EMPTY ALARMS COMBINED IN ONE ANNUNCIATOR WINDOW.
 18. TEMPORARY STRAINER SPOL SHOULD HAVE PROVISION FOR MONITORING DIFFERENTIAL PRESSURE ACROSS THE TEMPORARY STRAINER.
 19. DELETED.
 20. "N" SYSTEM DESIGNATOR IS (NICV04) EXCEPT AS SHOWN.

REFERENCES:

1. FOR PIPING & INSTRUMENT SYMBOLS SEE DRAWINGS 9A30F00001 & 9A30F00002.
2. @ NO. 1207E, SUB. 6 REC. LOG NO. 028210-00005W

--	--	