


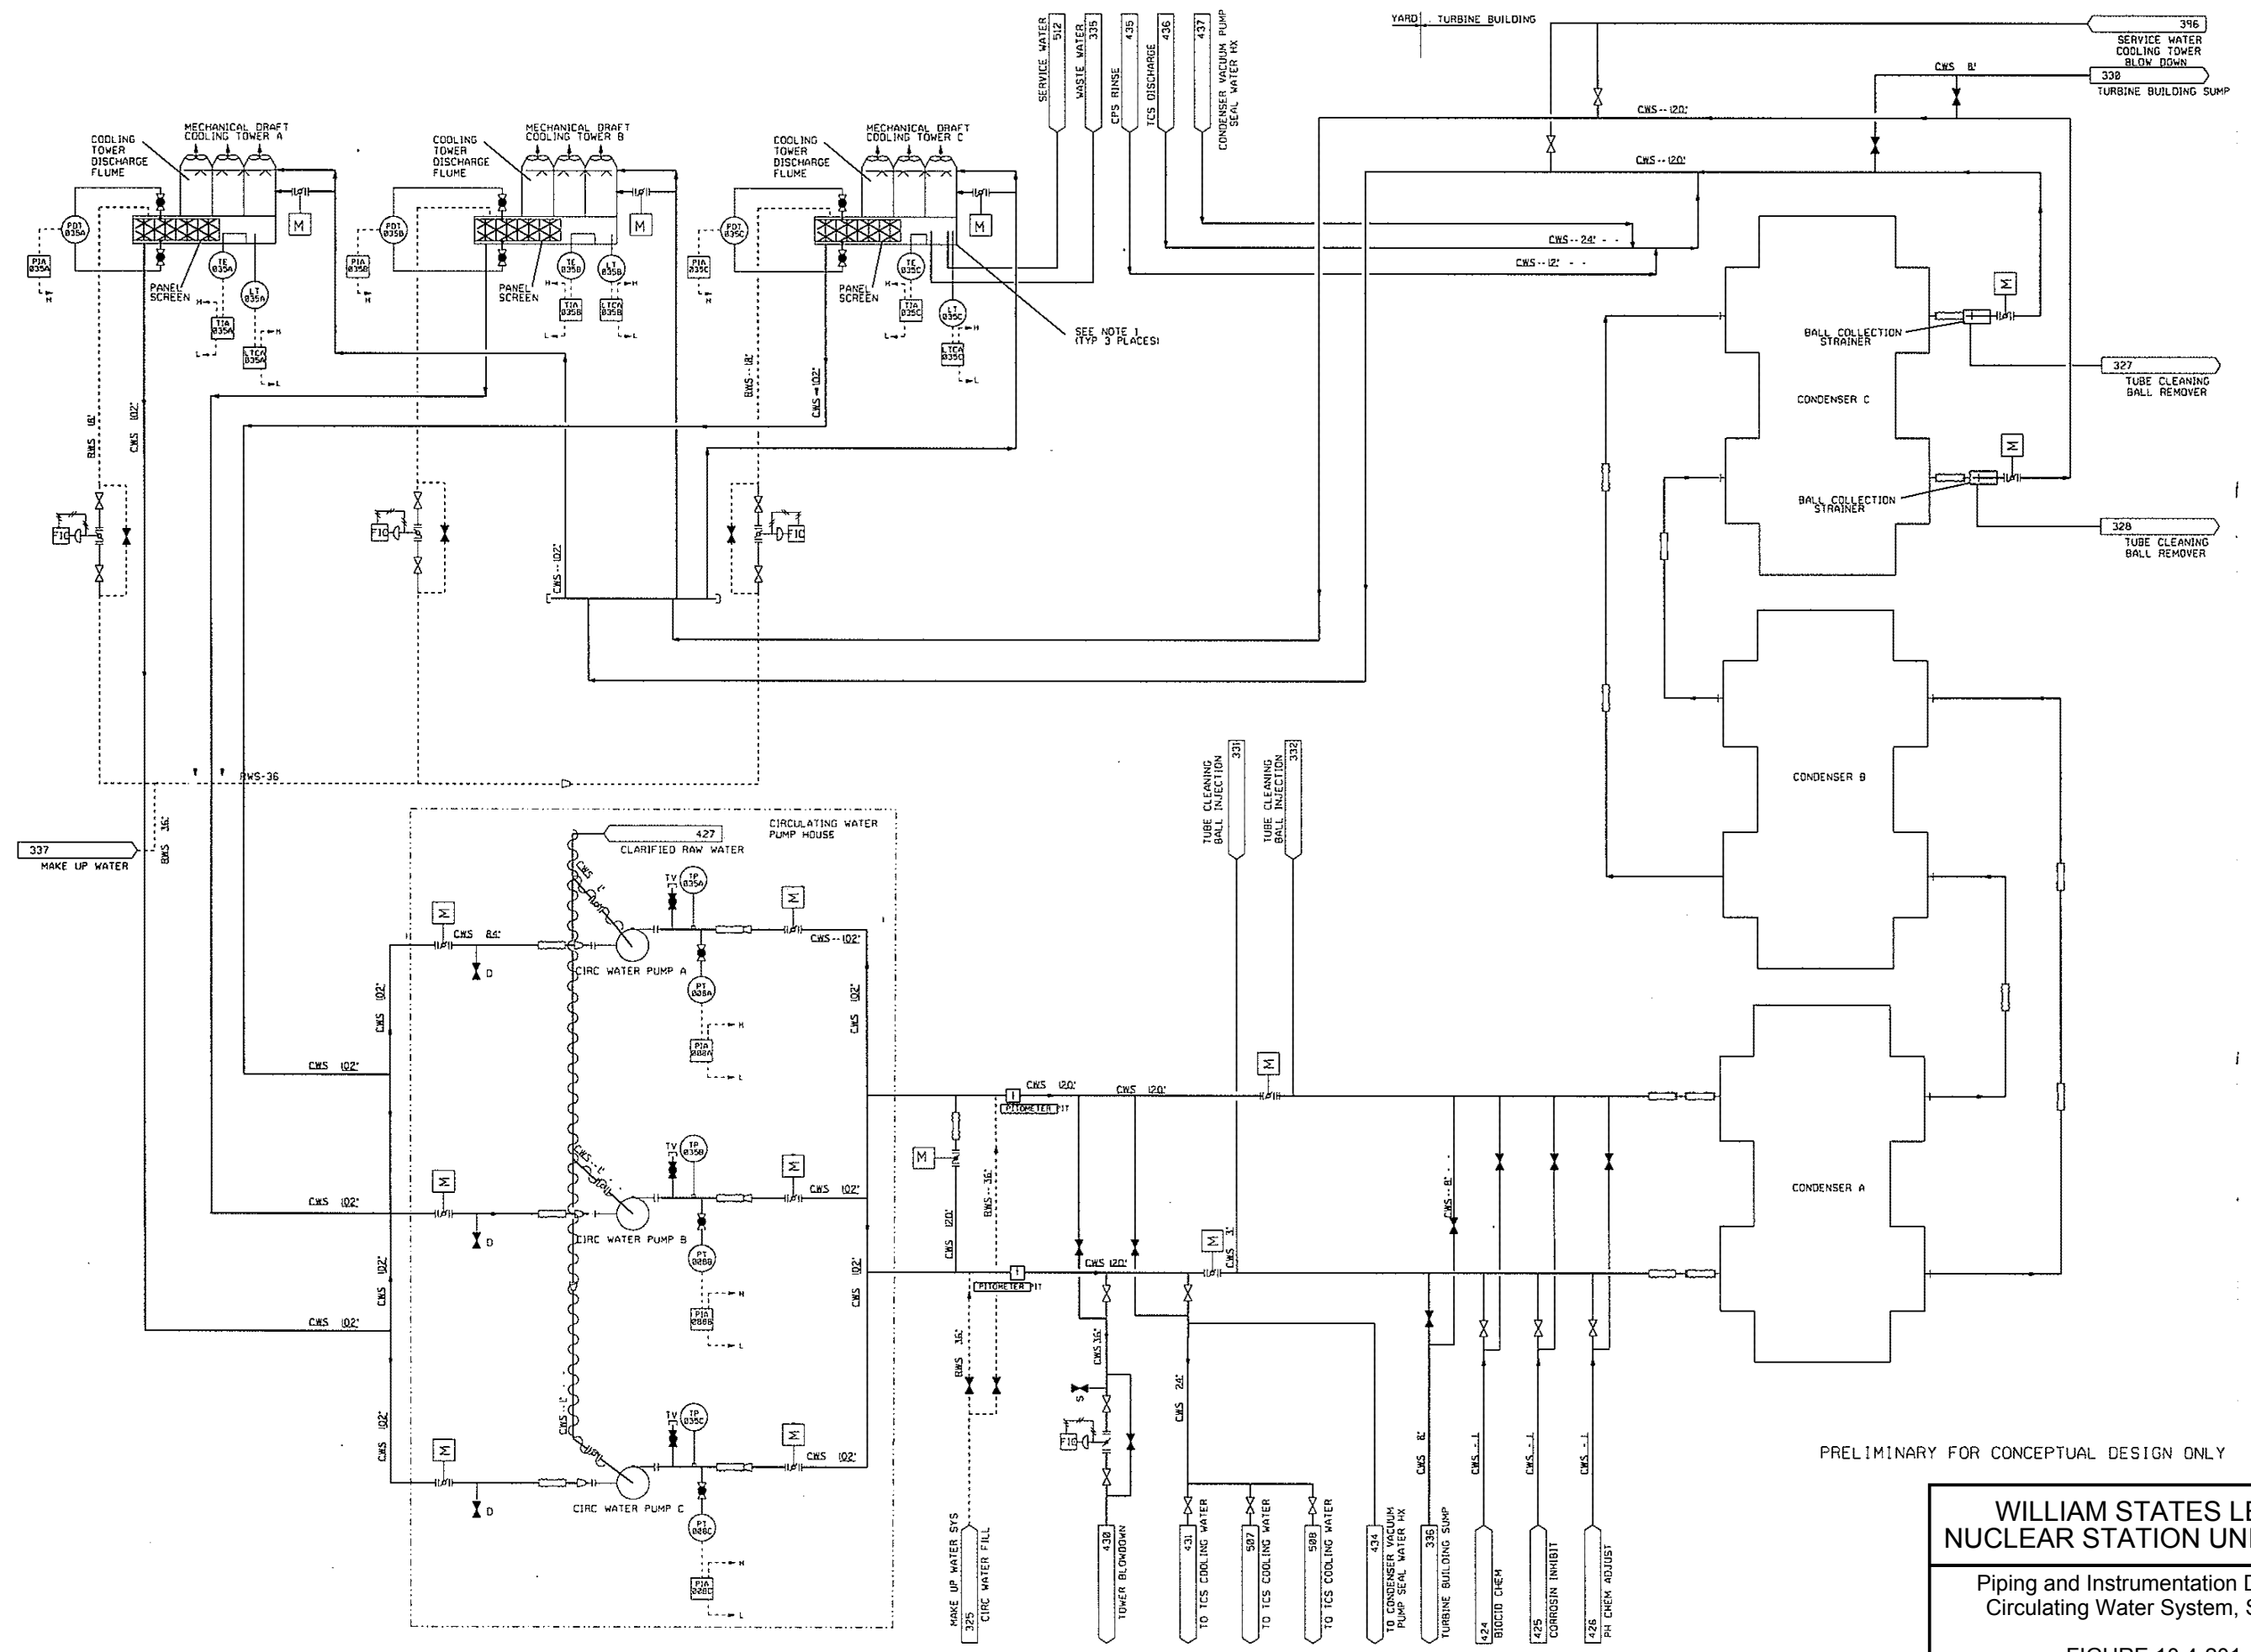

WLS CDI

PRELIMINARY FOR CONCEPTUAL DESIGN ONLY

WILLIAM STATES LEE III
NUCLEAR STATION UNITS 1 & 2

Piping and Instrumentation Drawing,
Circulating Water System, Sheet 1