


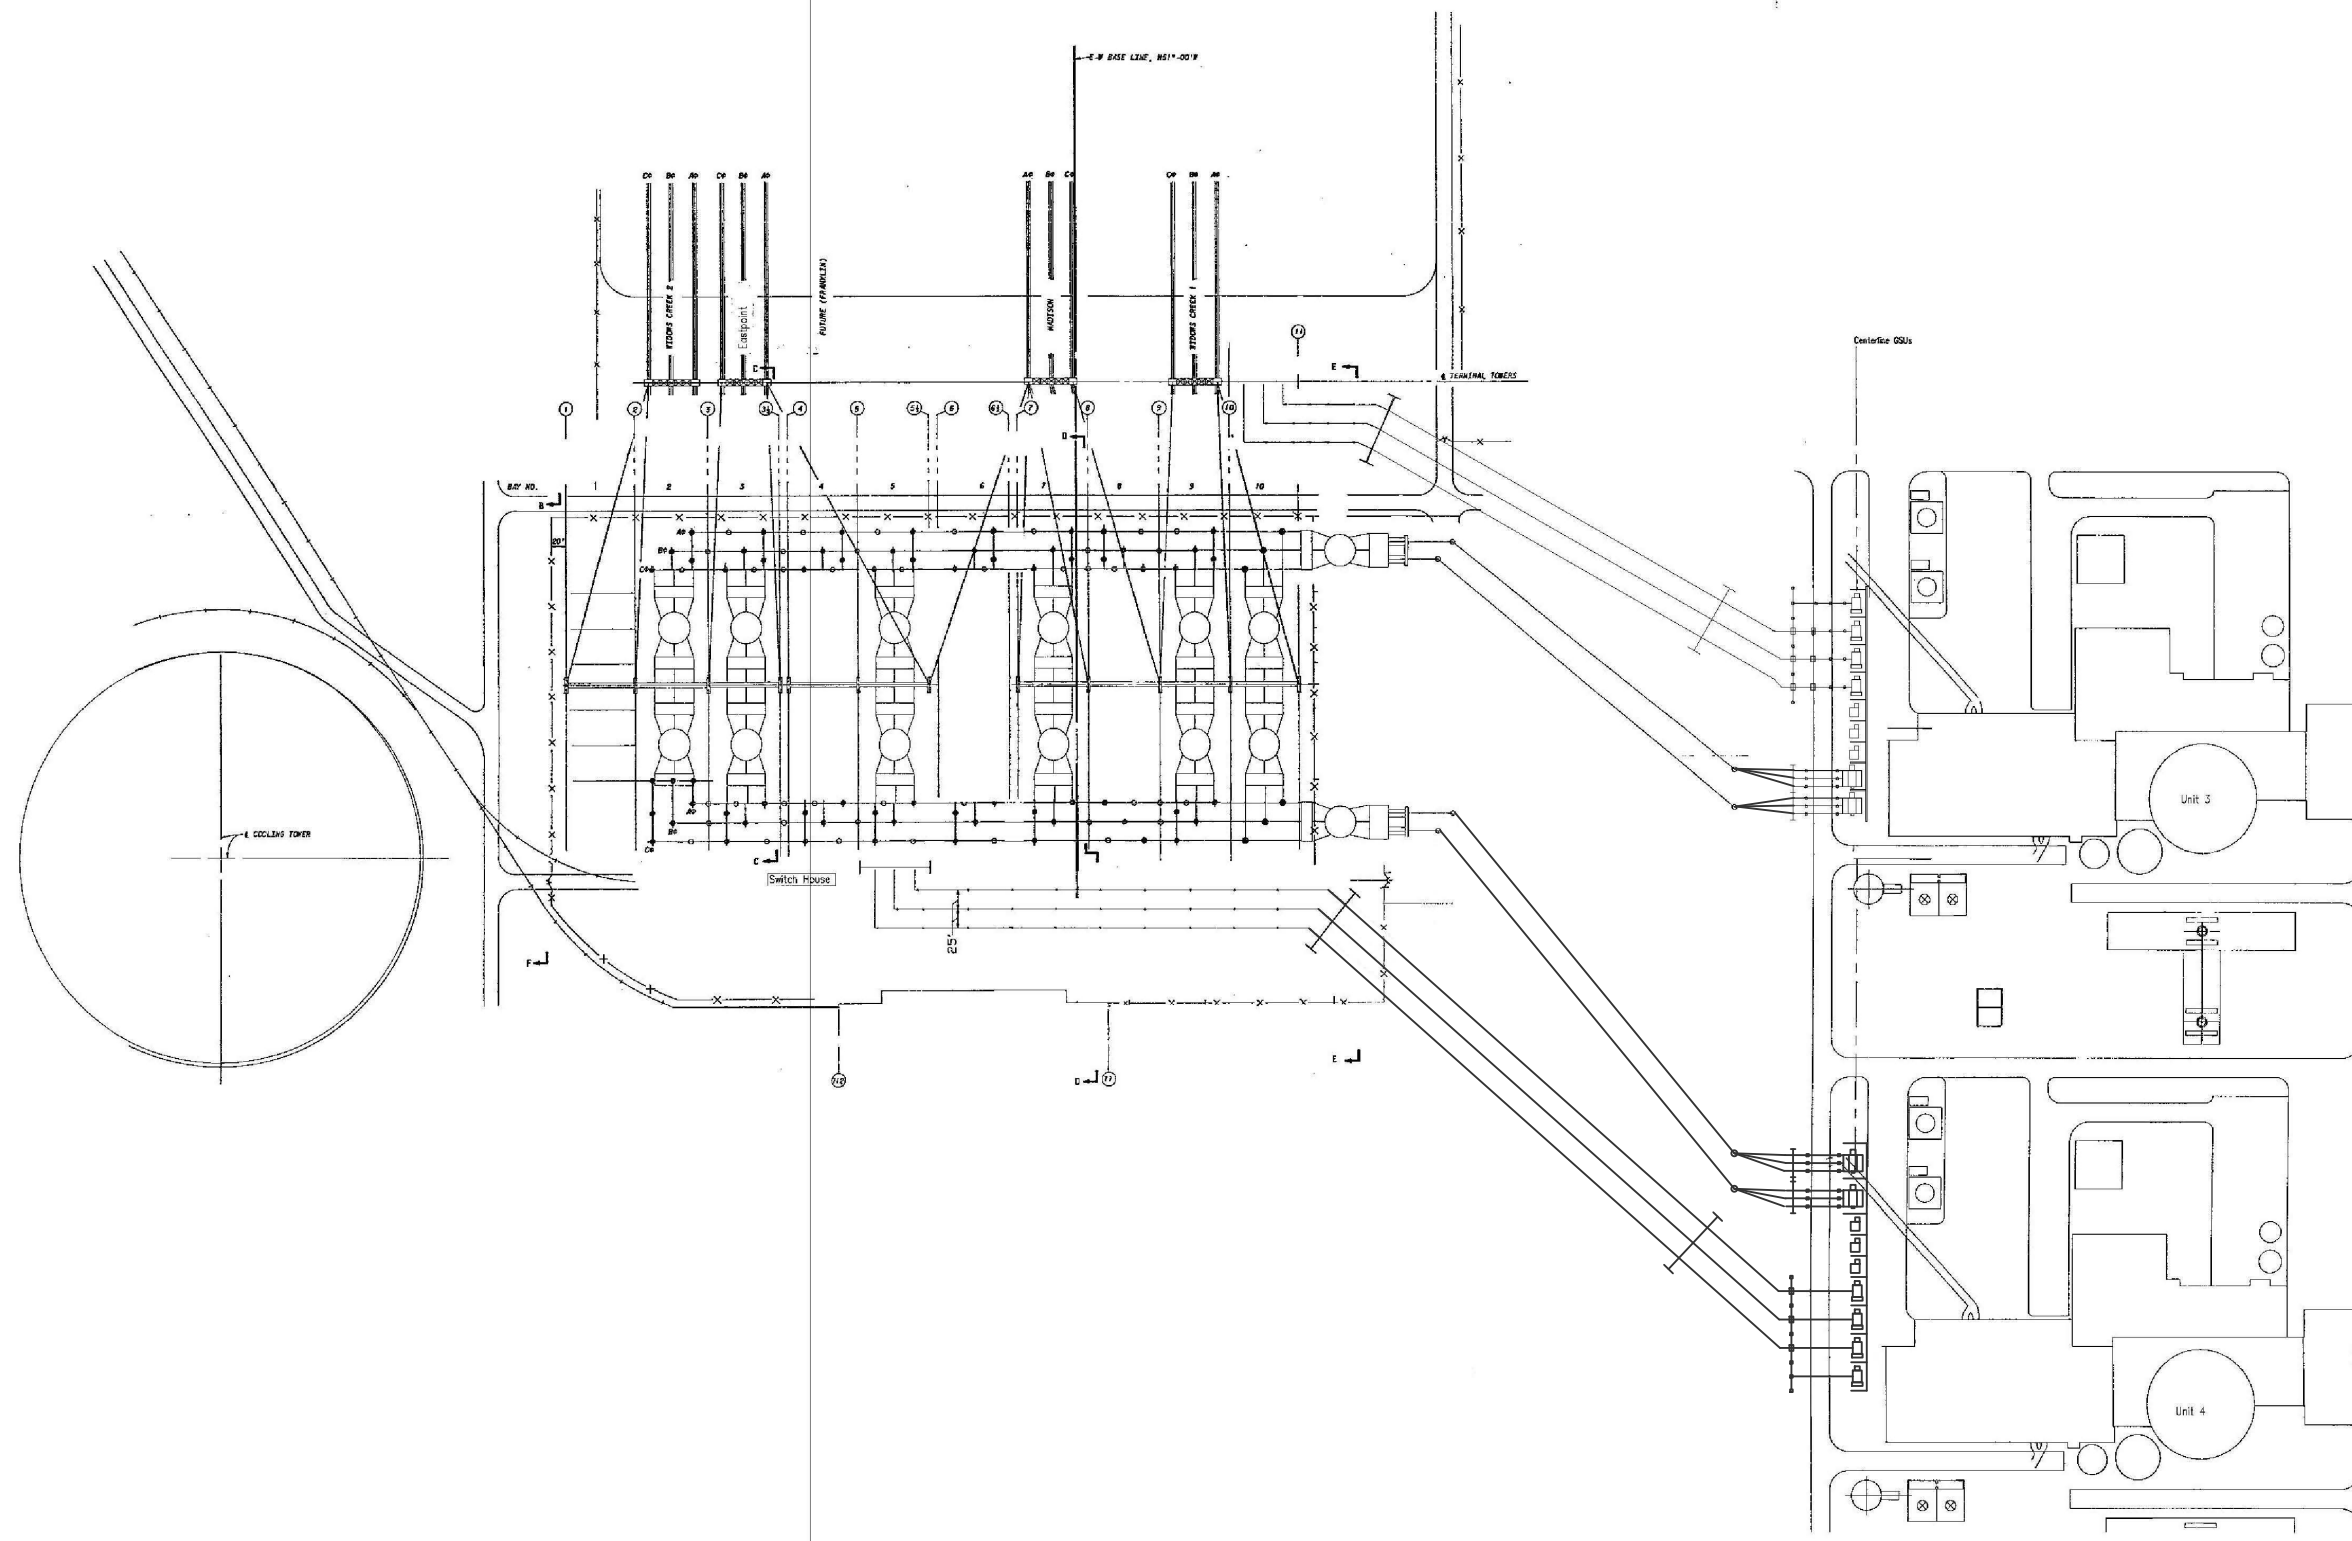

BLN DEP 8.2-1
BLN COL 8.2-1