
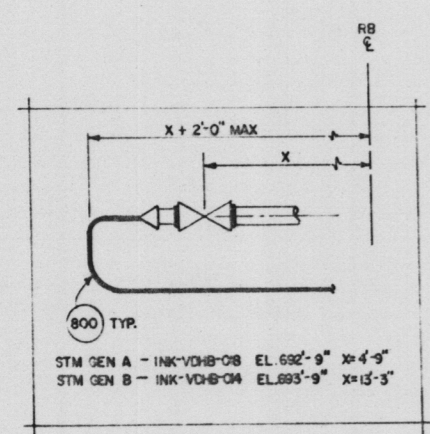
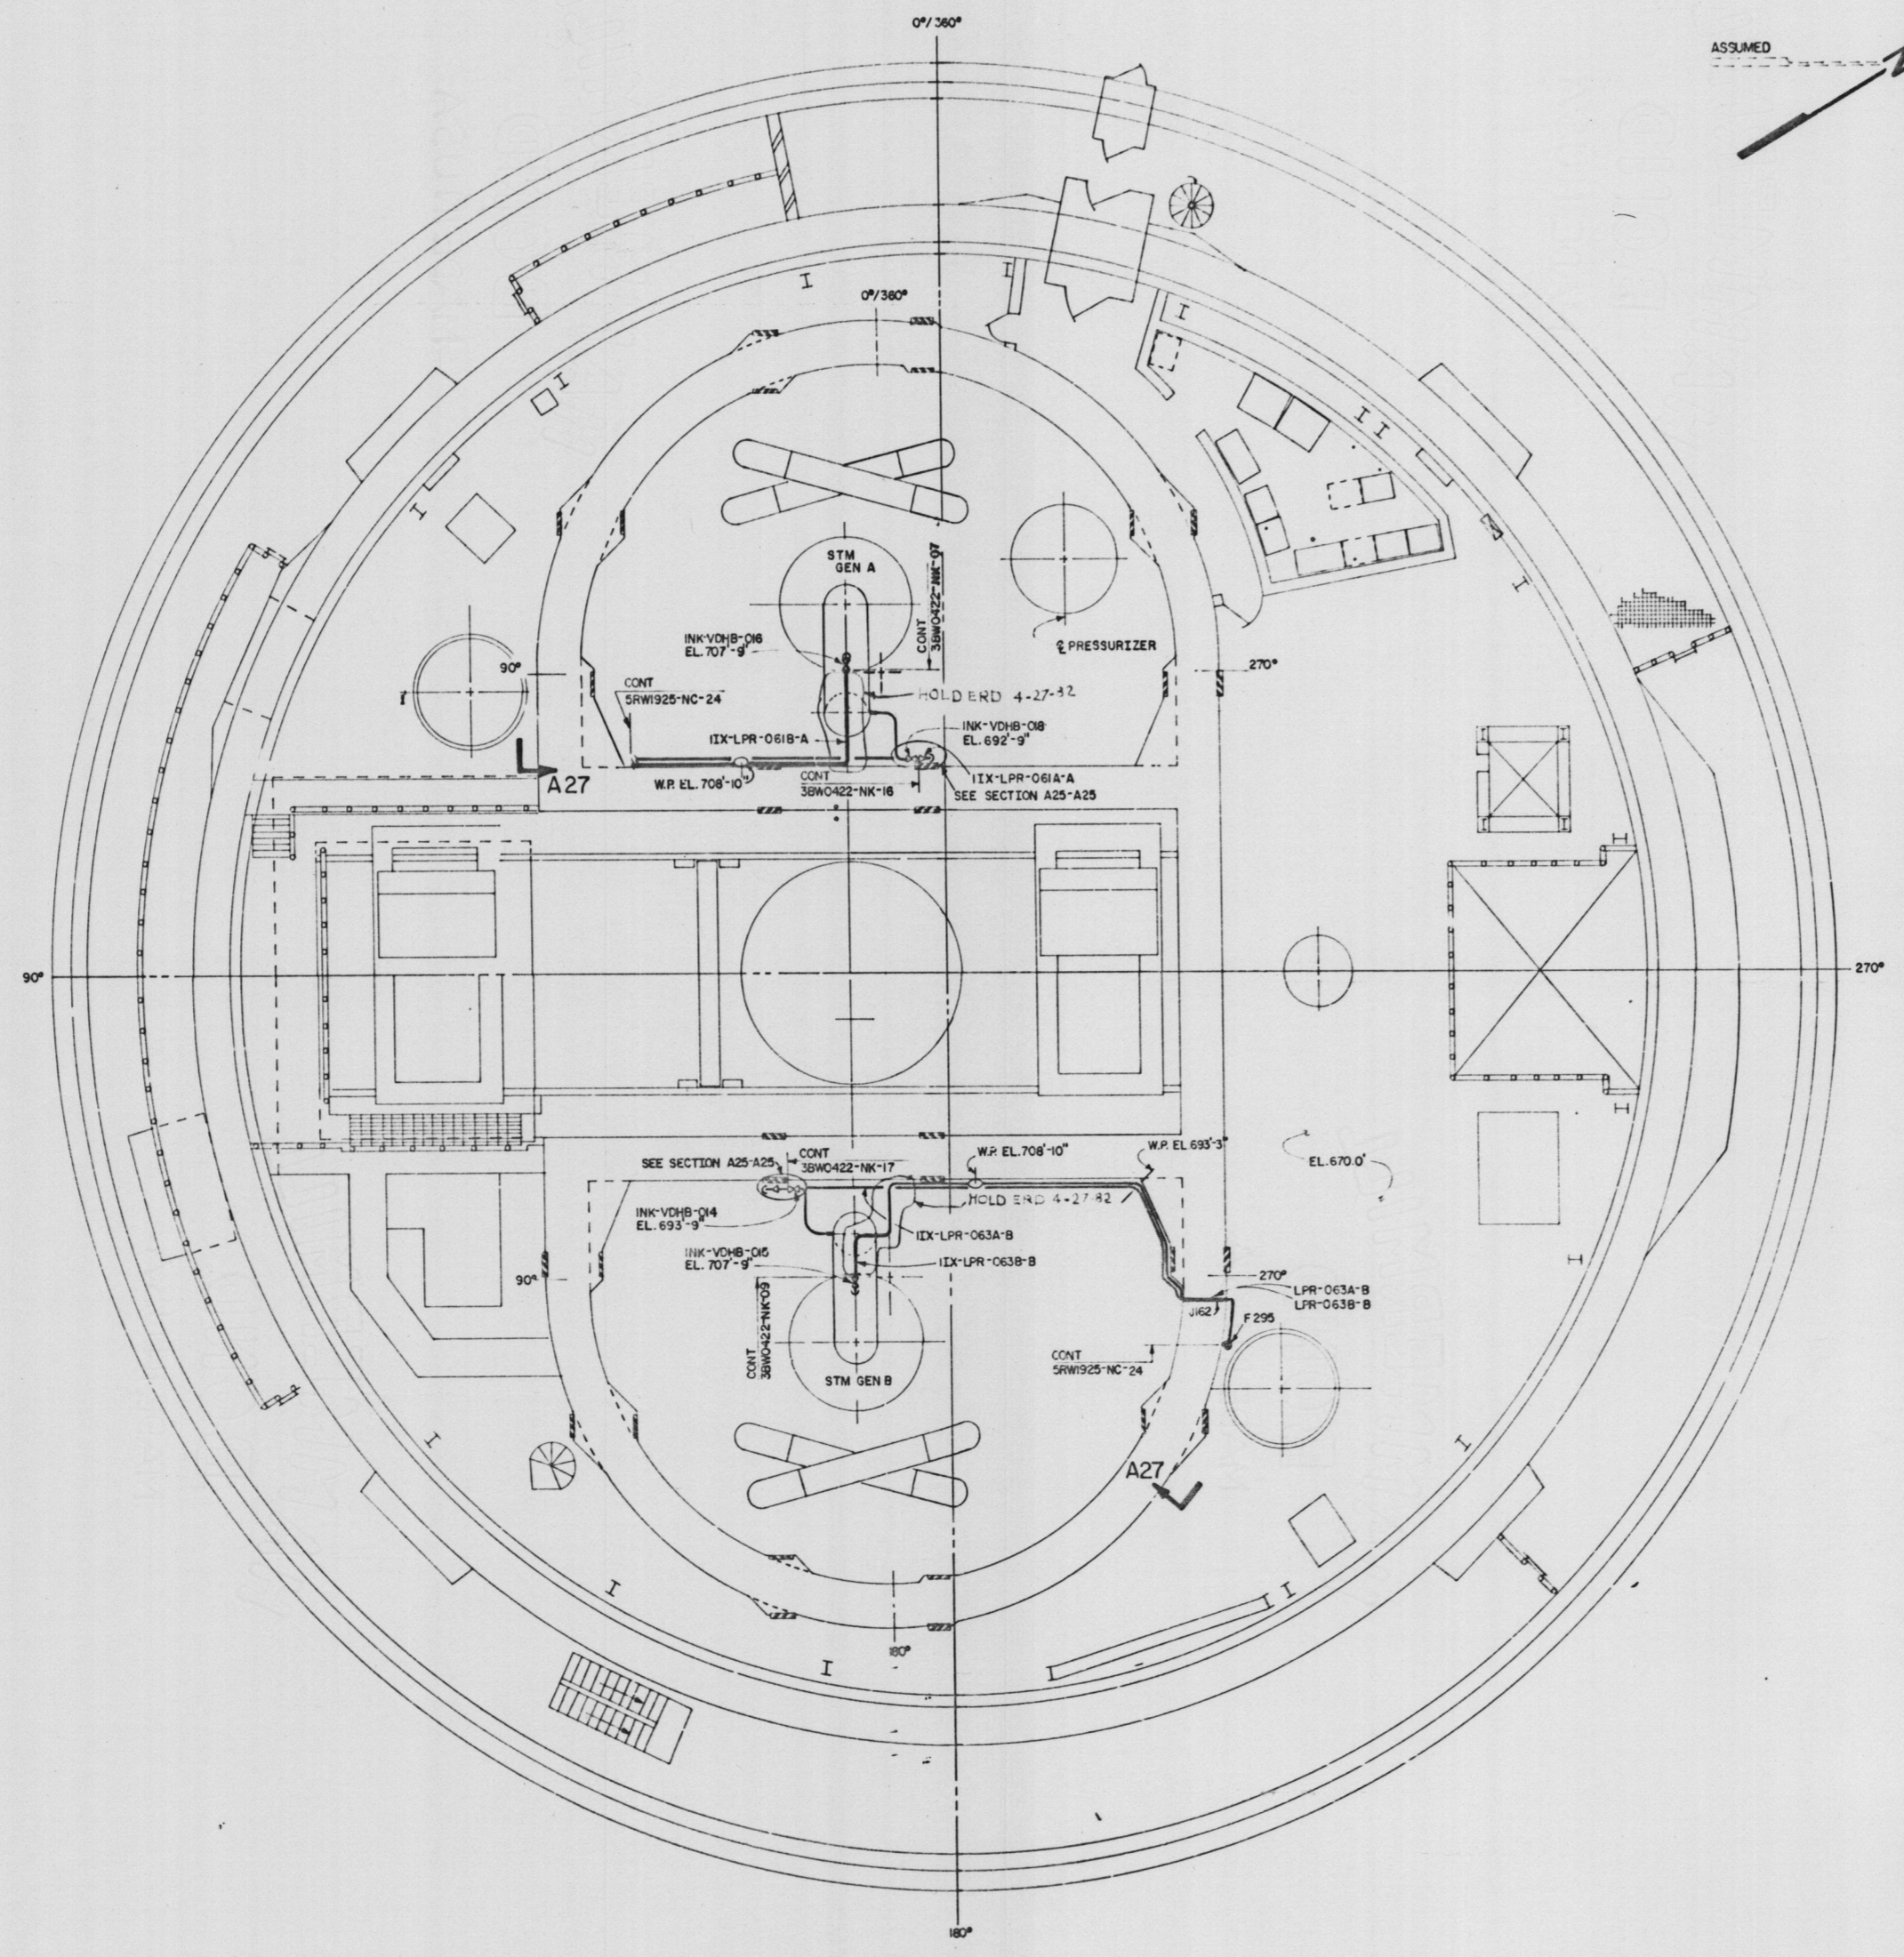


NOTES:  
1. FOR GENERAL NOTES AND REFERENCE DRAWINGS SEE 5RW1925-NC-01.

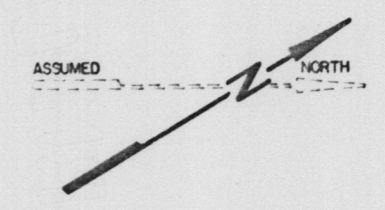

PLAN EL.670.0'

PRC  
APERTURE  
CARD

Docket # 30-438/H39  
Control # 830106030  
Date 12/23/82 of Document  
REGULATORY DOCKET FILE

8301060357

RO ISSUED PER ECN 89

REV NO	ECN NO	DATE	DESIGN	CHKD	SUPPLY	ENGR	INSP	RECD	APPR
1			DESIGN	E. B. Smith					
2			CHKD	E. B. Smith					
3			CHKD	E. B. Smith					
4			SUPPLY	E. B. Smith					

SCALE: 1/8" = 1'-0" EXCEPT AS NOTED

REACTOR BUILDING  
UNIT 1

INSTRUMENTS & CONTROLS  
LCL PNLs IIX-ILPR-058-A, -059-B, -060-A,  
-061-A, -062-B, -063-B  
INSTALLATION EL. 670.0'

BELLEFONTE NUCLEAR PLANT  
TENNESSEE VALLEY AUTHORITY  
DIVISION OF ENGINEERING DESIGN

FURTHER REVIEW  
CEB R. O. Smith  
CEB N/A  
MEB N/A  
NEB J. A. R. Smith  
INSPECTED AND APPROVED FOR ISSUE

SUBMITTED RECOMMENDED APPROVED  
W. B. Smith J. A. R. Smith R. M. Smith

KNOXVILLE 12-3-81 88 E 5RW1925-NC-25 RO

ME  
RO

F

Q