




NOTES:  
1. FOR GENERAL NOTES AND REFERENCE DRAWINGS SEE 5RW1925-NC-01.

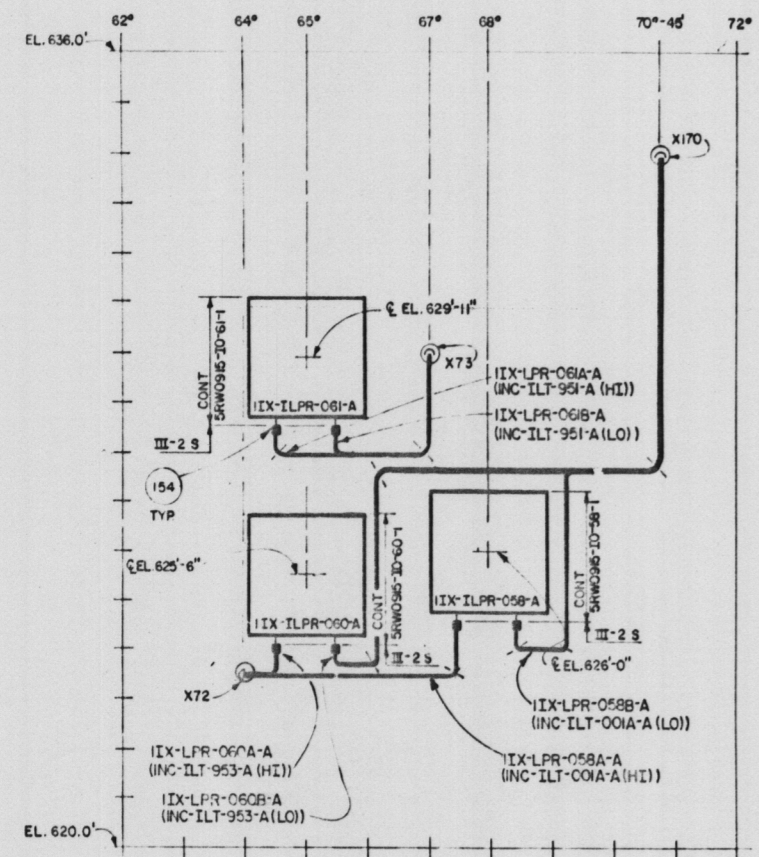


A26 - A26  
SHEET 23

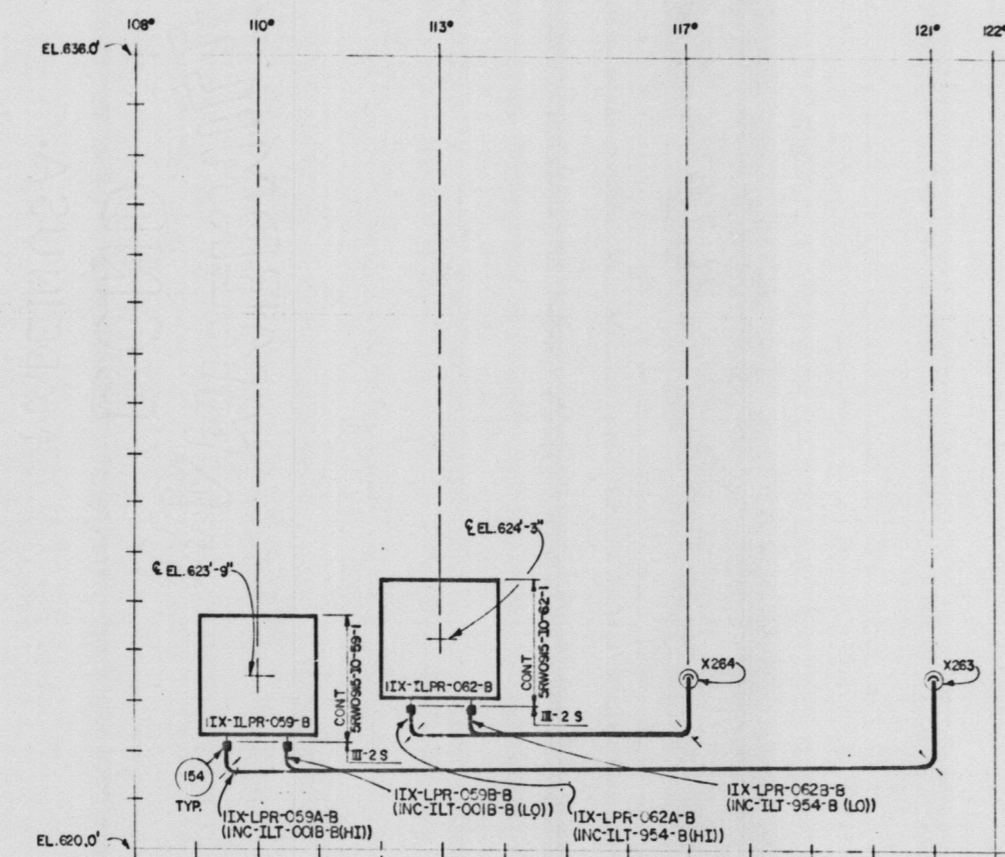

B26 - B26  
SHEET 23

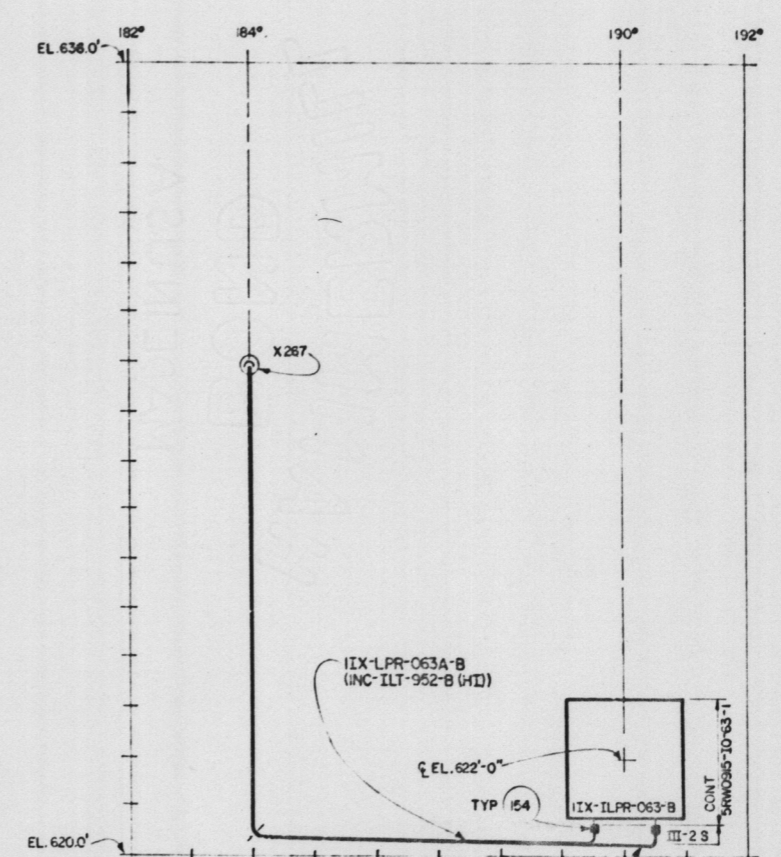

C26 - C26  
SHEET 23

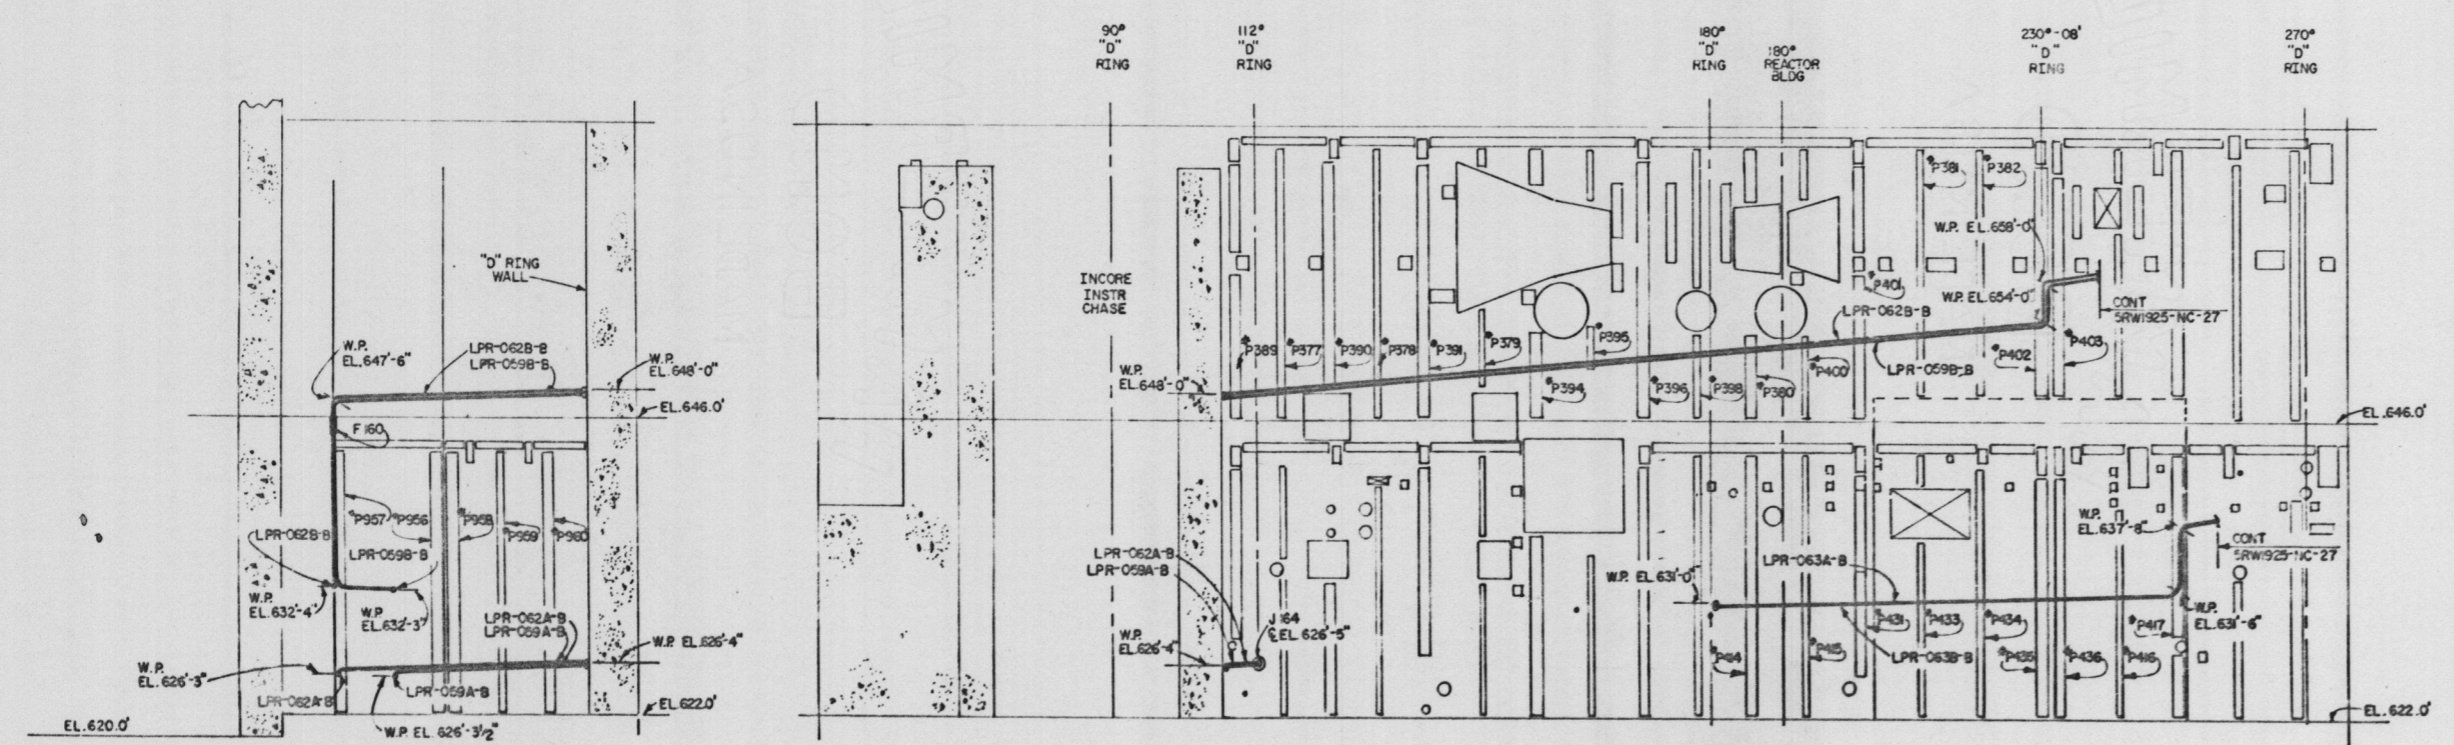

D26-D26  
SCALE: 1/8" = 1'-0"  
SHEET 23 & 24

E26-E26  
SCALE: 1/8" = 1'-0"  
SHEET 23 & 24

Docket # 50-438/439  
Control # 8301060361  
Date 12/29/82 of Document  
REGULATORY DOCKET FILE

8301060361

PRC  
APERTURE  
CARD

RO ISSUED PER ECN 89

REV	NO	DATE	DESCRIPTION	BY	APP
0508	J.L. Smith				
0509	E.L. Smith				
0510	E.L. Smith				
0511	E.L. Smith				
0512	E.L. Smith				

SCALE: 1/2" = 1'-0" EXCEPT AS NOTED

REACTOR BUILDING  
UNIT 1

INSTRUMENTS & CONTROLS  
LCL PNLS IIX-ILPR-058-A, -059-B, -060-A,  
-061-A, -062-B, & -063-B  
INSTALLATION EL.620.0'

BELLEFONTE NUCLEAR PLANT  
TENNESSEE VALLEY AUTHORITY  
DIVISION OF ENGINEERING DESIGN

FURTHER REVIEW  
CEB R.O. Smith  
EEB N/A  
MEB N/A  
NEB J.A. Smith

INSPECTED AND APPROVED FOR ISSUE  
KNOXVILLE 12-3-81 88 E 5RW1925-NC-26 RO