


NOTES:
1. FOR GENERAL NOTES AND REFERENCE DRAWINGS SEE 5RW1925-NC-01.

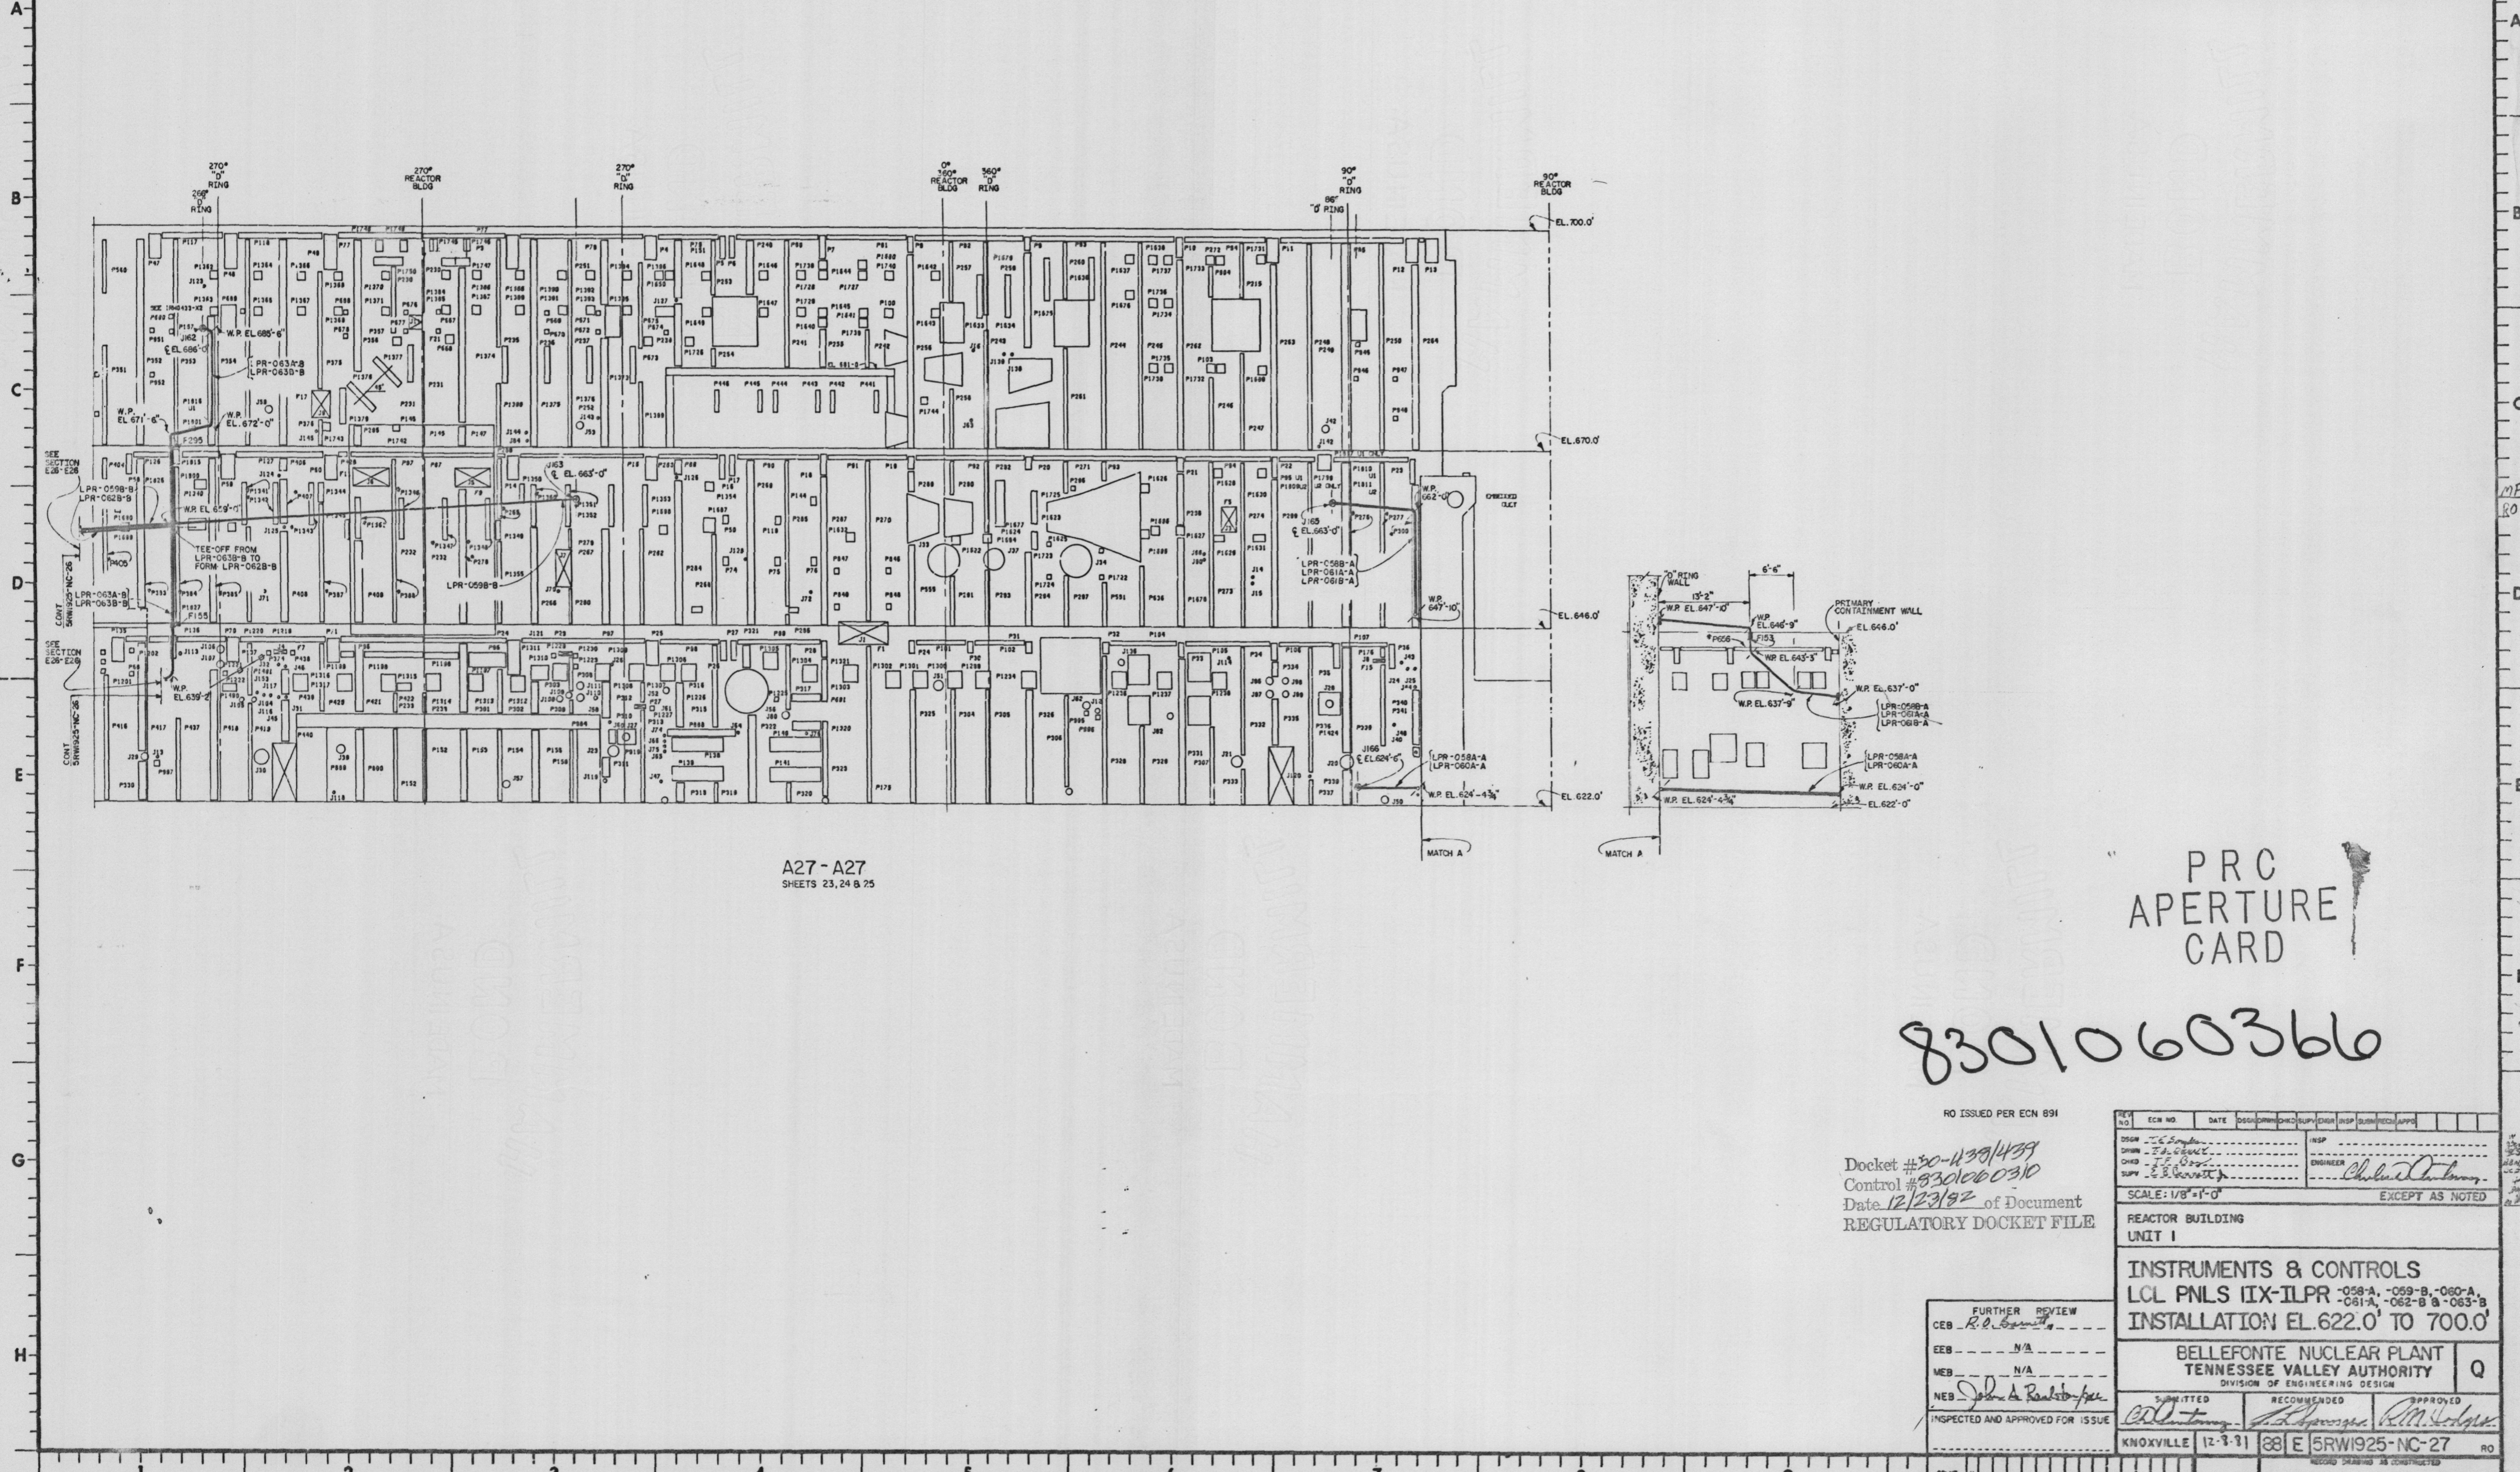

A27 - A27
SHEETS 23, 24 & 25

PRC
APERTURE
CARD

8301060366

RO ISSUED PER ECN 891

Docket # 50-439/439
Control # 8301060310
Date 12/23/82 of Document
REGULATORY DOCKET FILE

DESIGN	INSP
DRAWN	ENGINEER
CHECKED	INSPECTOR
SUPV	
SCALE: 1/8" = 1'-0" EXCEPT AS NOTED	
REACTOR BUILDING UNIT I	
INSTRUMENTS & CONTROLS LCL PNLs IIX-ILPR -058-A, -069-B, -060-A, -081-A, -062-B & -063-B INSTALLATION EL. 622.0' TO 700.0'	
BELLEFONTE NUCLEAR PLANT TENNESSEE VALLEY AUTHORITY	
DIVISION OF ENGINEERING DESIGN	
APPROVED	APPROVED
INSPECTED AND APPROVED FOR ISSUE	
KNOXVILLE 12-3-81 88 E 5RW1925-NC-27	

FURTHER REVIEW
CEB *R.O. Bennett*
EEB *N/A*
NEB *N/A*
MEB *John A. Reardon*
INSPECTED AND APPROVED FOR ISSUE

PRINT