


NOTES:  
1. FOR GENERAL NOTES AND REFERENCE DRAWINGS SEE 5GN740-EG-01.

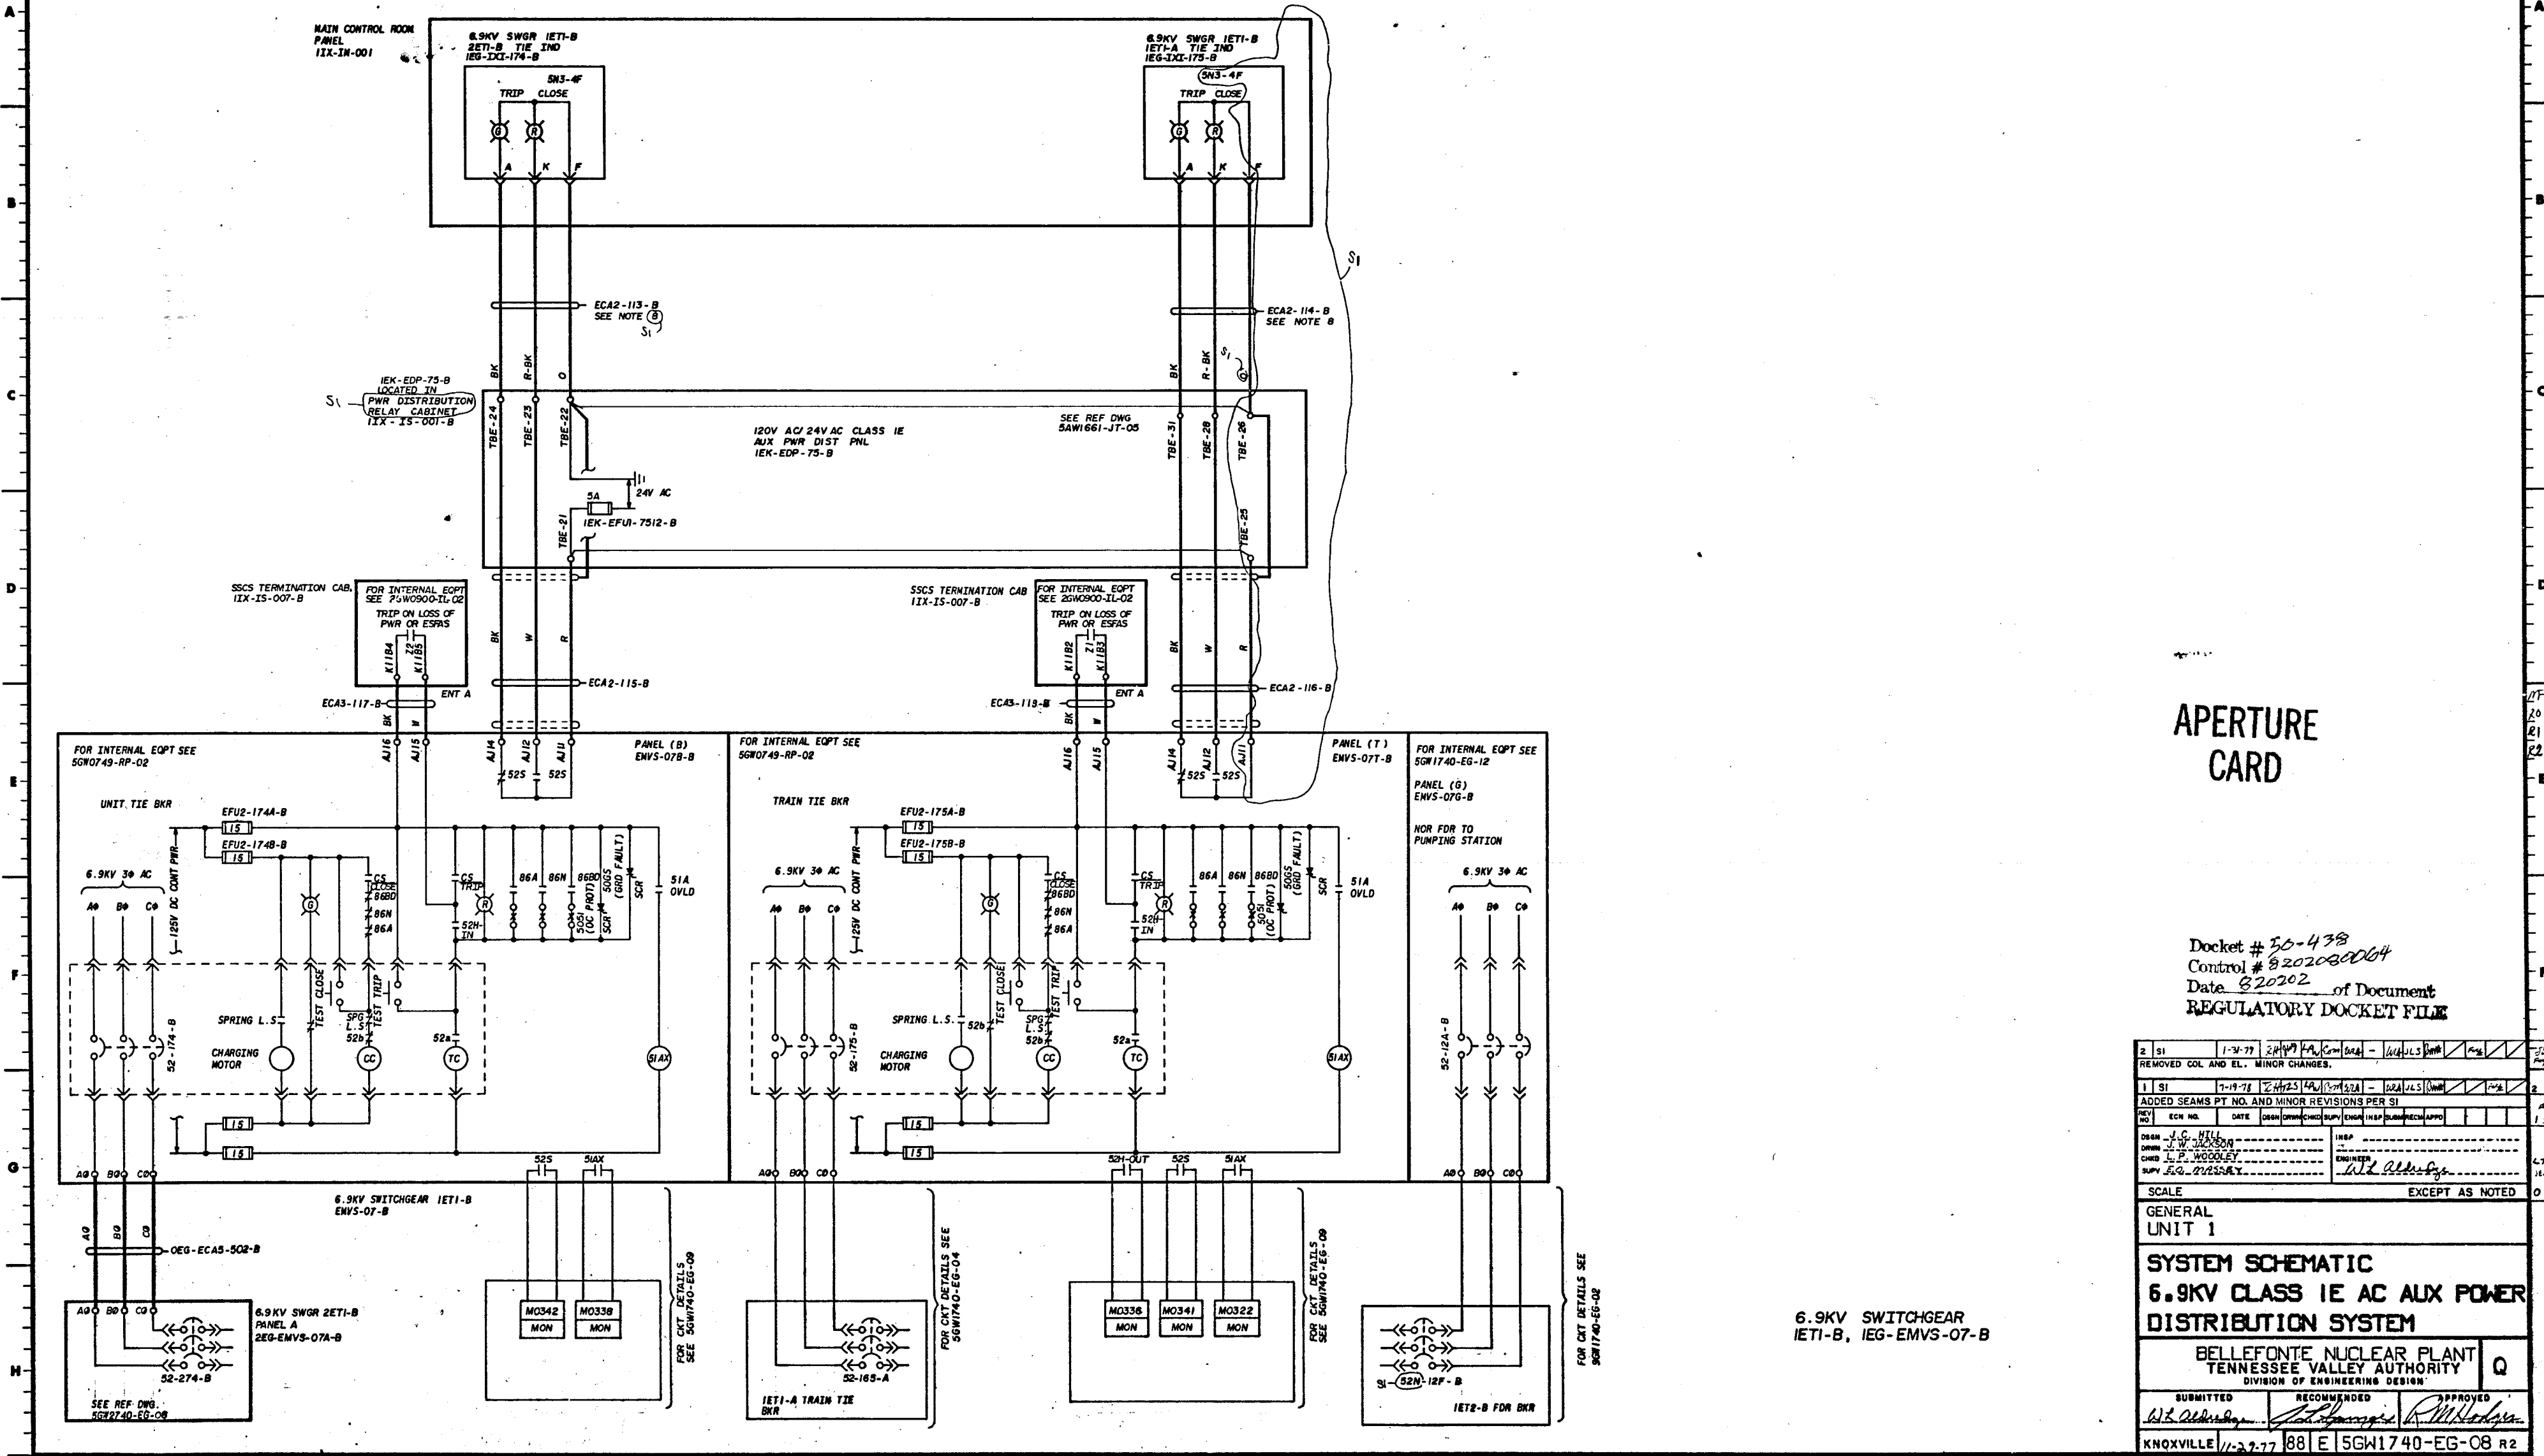

APERTURE CARD

Docket # 50-438  
Control # 820200004  
Date 8/20/02 of Document  
REGULATORY DOCKET FILE

2	SI	1-3-77	2449	FA	Com	644	-	10/1/77	SI	1
REMOVED COL AND EL. MINOR CHANGES.										
1	SI	7-19-78	2449	FA	Com	644	-	10/1/77	SI	2
ADDED SEAMS PT NO. AND MINOR REVISIONS PER SI										
REV	NO	ECH	NO.	DATE	DES	CHK	APP	ENGR	INSP	RECD
DES	J. C. HILL	INSP								
CHKD	L. P. WOOLLEY	ENGR								
SUPV	E. G. QUINN	ENGR								
SCALE EXCEPT AS NOTED										
GENERAL UNIT 1										
SYSTEM SCHEMATIC										
6.9KV CLASS IE AC AUX POWER DISTRIBUTION SYSTEM										
BELLEFONTE NUCLEAR PLANT TENNESSEE VALLEY AUTHORITY DIVISION OF ENGINEERING DESIGN										
SUBMITTED RECOMMENDED APPROVED										
KNOXVILLE 11-2-77 88 E 5GN1740-EG-08 R2										

PRINT	3	2
SIZE		
DATE		
BY		
CHKD		
APPD		
RECD		