



RELAY UNIT	TERM NO.	LOAD UNID
ERLY-66BG-B	EB8-1, EB8-2	IKC-IPCV-360-B
	EB8-3, EB8-4	IKC-IPCV-296-B
	EB8-5, EB8-6	IKC-IPCV-296-B
	EB8-7, EB8-8	IKC-IPCV-310-B
	EB8-9, EB8-10	IKC-IPCV-310-B
	EB8-11, EB8-12	IKC-IPCV-162-B
	EB8-13, EB8-14	SEAMS
ERLY-66BH-B	EB9-1, EB9-2	IKC-IPCV-238-B
	EB9-3, EB9-4	IKC-IPCV-239-B
	EB9-5, EB9-6	IKC-IPCV-239-B
	EB9-7, EB9-8	IKC-IPCV-177-B
	EB9-9, EB9-10	IKC-IPCV-199-B
	EB9-11, EB9-12	SEAMS
	EB9-13, EB9-14	SEAMS
	EB10-3, EB10-4	IKC-IPCV-026-B
	EB10-5, EB10-6	IKC-IPCV-029-B
	EB10-7, EB10-8	IKC-IPCV-033-B
	EB10-9, EB10-10	IKC-IPCV-033-B
	EB10-11, EB10-12	IKC-IPCV-062-B
	EB10-13, EB10-14	SEAMS
	EB11-3, EB11-4	IKC-IPCV-068-B
	EB11-5, EB11-6	IKC-IPCV-068-B
	EB11-7, EB11-8	IKC-ET-3A-B
	EB11-9, EB11-10	IKC-ET-213-B
	EB11-11, EB11-12	IKC-ET-213-B
	EB11-13, EB11-14	SEAMS
	EB12-3, EB12-4	IKC-IPCV-419-B
	EB12-5, EB12-6	IKC-IPCV-419-B
	EB12-7, EB12-8	IKC-IPCV-516-B
	EB12-9, EB12-10	IKC-IPCV-008-B
	EB12-11, EB12-12	SEAMS
	EB12-13, EB12-14	SEAMS

TABLE I
480V MCC IEI-B
EMCC-66-B

NOTES:
1. FOR GENERAL NOTES AND SYMBOLS SEE DWG 5GMI740-EI-01
2. TABLE I RESERVES RELAY CONTACTS FOR THE MOV OVERLOAD BYPASS FUNCTION AND HEAT TRACE LOAD SHED DURING AN ESPAS CONDITION. SEE DRAWING 20W0800-IL-01 FOR LIST OF MOV OVERLOAD BYPASSED.

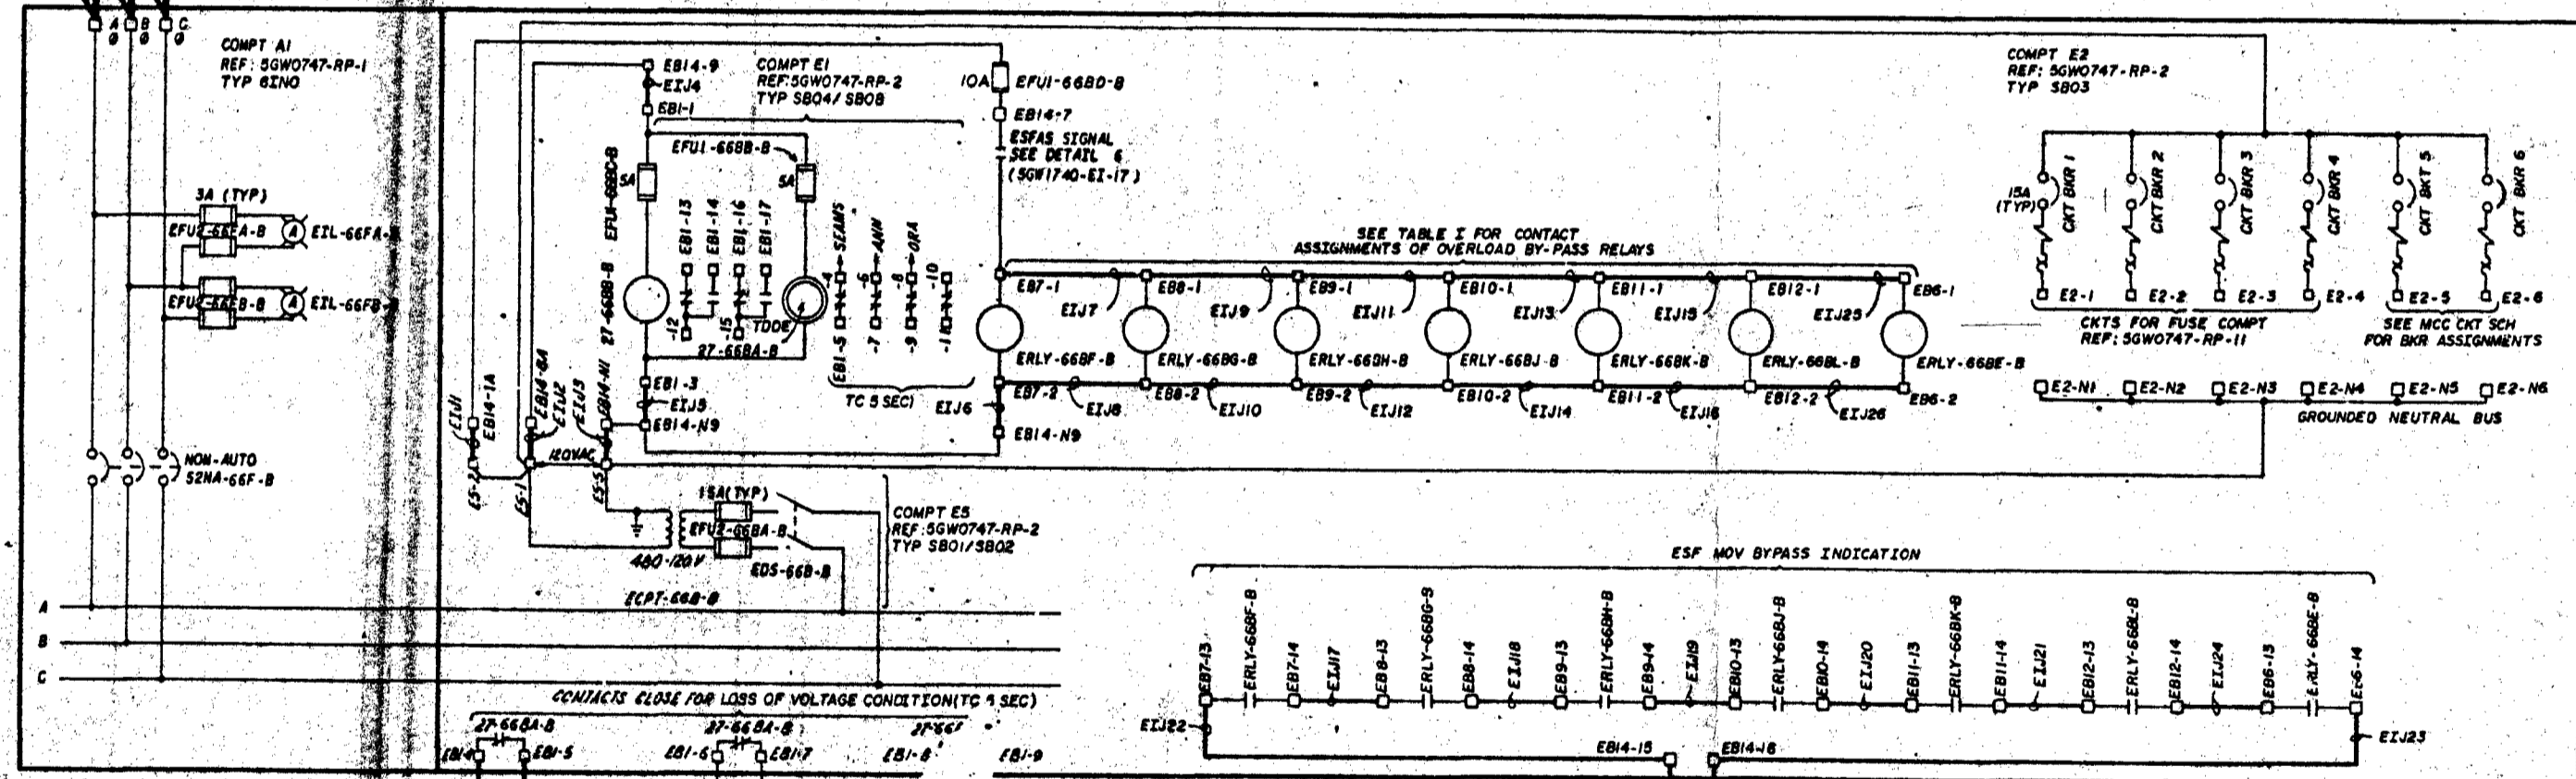

PRC
APERTURE
CARD

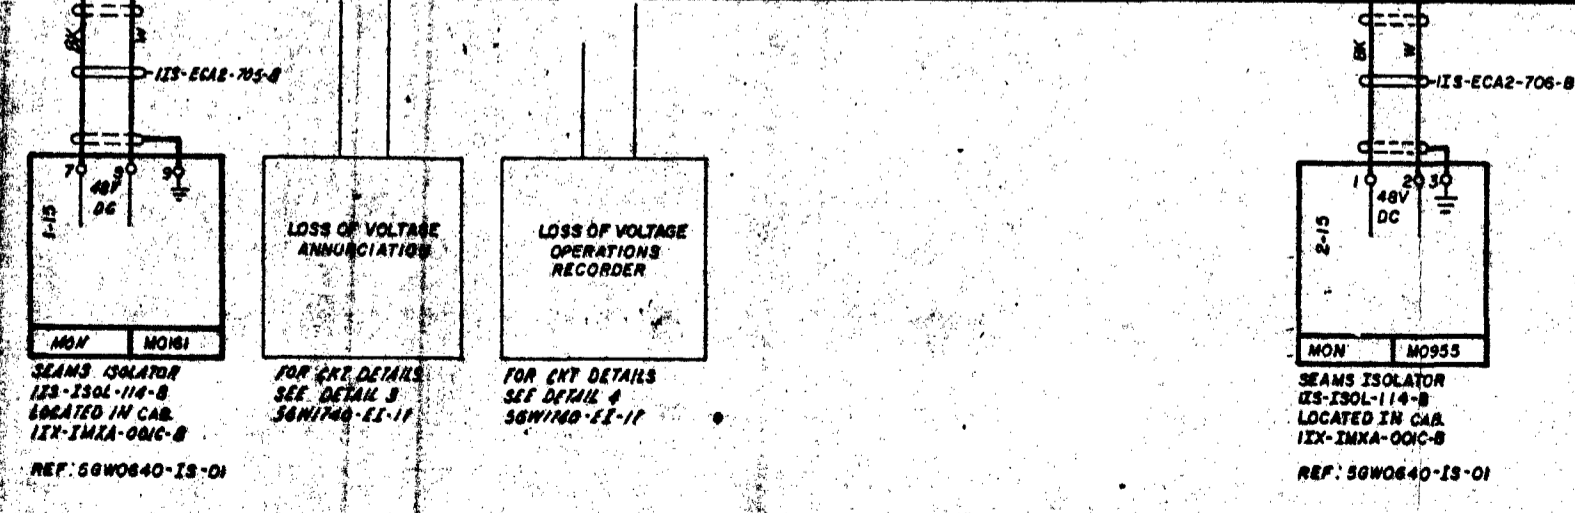

Doc# 50-438
Control # 830450534
Date 7-25-83 of Documents
REGULATORY DOCKET FILE

51299	4-25-81	REVISION	ADD HEAT TRACE LOAD TO TABLE I
61006	12-16-80	REVISION	ADD HEAT TRACE LOAD TO TABLE I AND REVISED NOTE 2.
31813.51	3-17-80	REVISION	ADD 2 MOV'S TO TABLE I, MADE MINOR CHANGES.
21634	6-24-79	REVISION	REMOVE MOV UNID FROM TABLE I.
7151	1-24-79	REVISION	ADD SEAMS ISOLATOR TERMINAL NUMBERS, REMOVED COL. B & L, AND OTHER MINOR REVISIONS PER 51.
REV	BY	DATE	
SCALE: EXCEPT AS NOTED

GENERAL UNIT I

SYSTEM SCHEMATIC
480V CLASS 1E AC
AUX POWER DISTRIBUTION SYSTEM




