


NOTES:
1. FOR GENERAL NOTES, REFERENCE TAGS AND SYMBOLS SEE TAG SAM0733-ED-1.

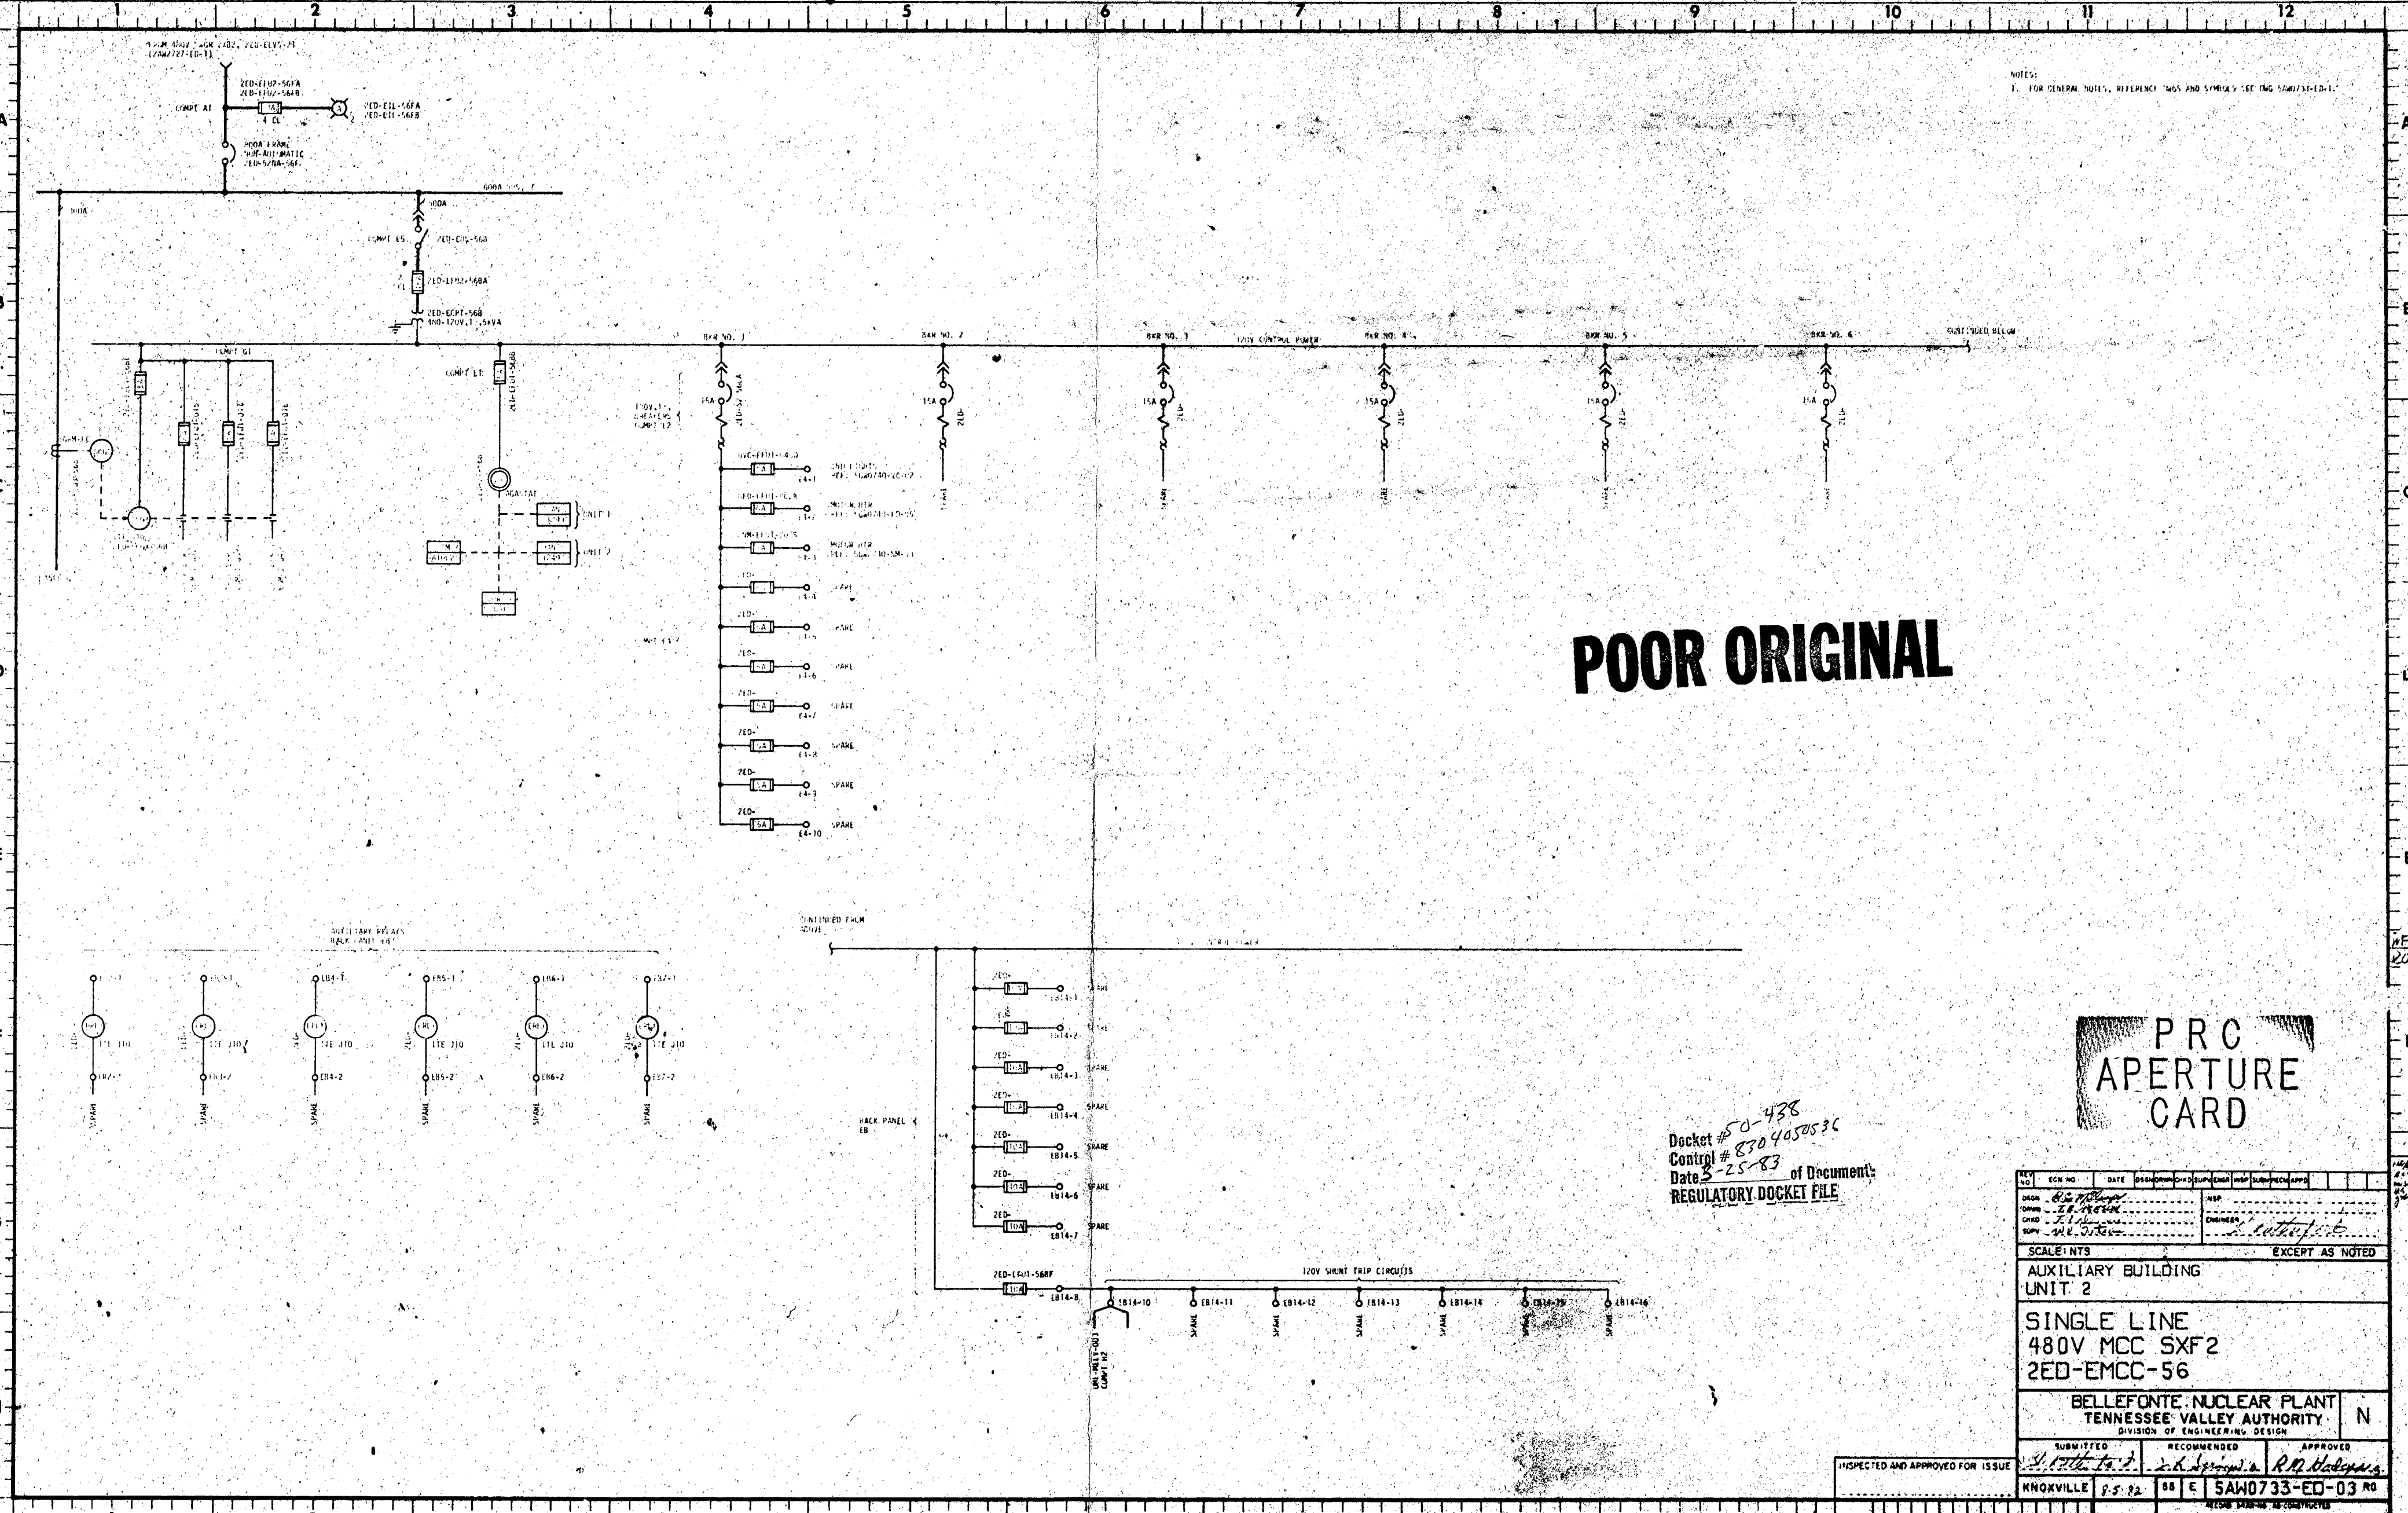

POOR ORIGINAL

**PRC
APERTURE
CARD**

Docket # 50-438
Control # 870405053C
Date 3-25-83 of Document's
REGULATORY DOCKET FILE

REV NO.	SCN NO.	DATE	DESIGNED BY	CHECKED BY	APP'D BY	DATE
ORDER	BY		DATE			
CHG	BY		DATE			
SOPV	BY		DATE			
SCALE: NTS EXCEPT AS NOTED						
AUXILIARY BUILDING UNIT 2						
SINGLE LINE 480V MCC SXF2 2ED-EMCC-56						
BELLEFONTE NUCLEAR PLANT TENNESSEE VALLEY AUTHORITY DIVISION OF ENGINEERING DESIGN						N
SUBMITTED		RECOMMENDED		APPROVED		
3/25/83		R.M. Hodges		R.M. Hodges		
INSPECTED AND APPROVED FOR ISSUE						
KNOXVILLE		8.5.82		88 E SAM0733-ED-03 NO		

REV	NO.	DATE	BY	CHKD	APP'D