
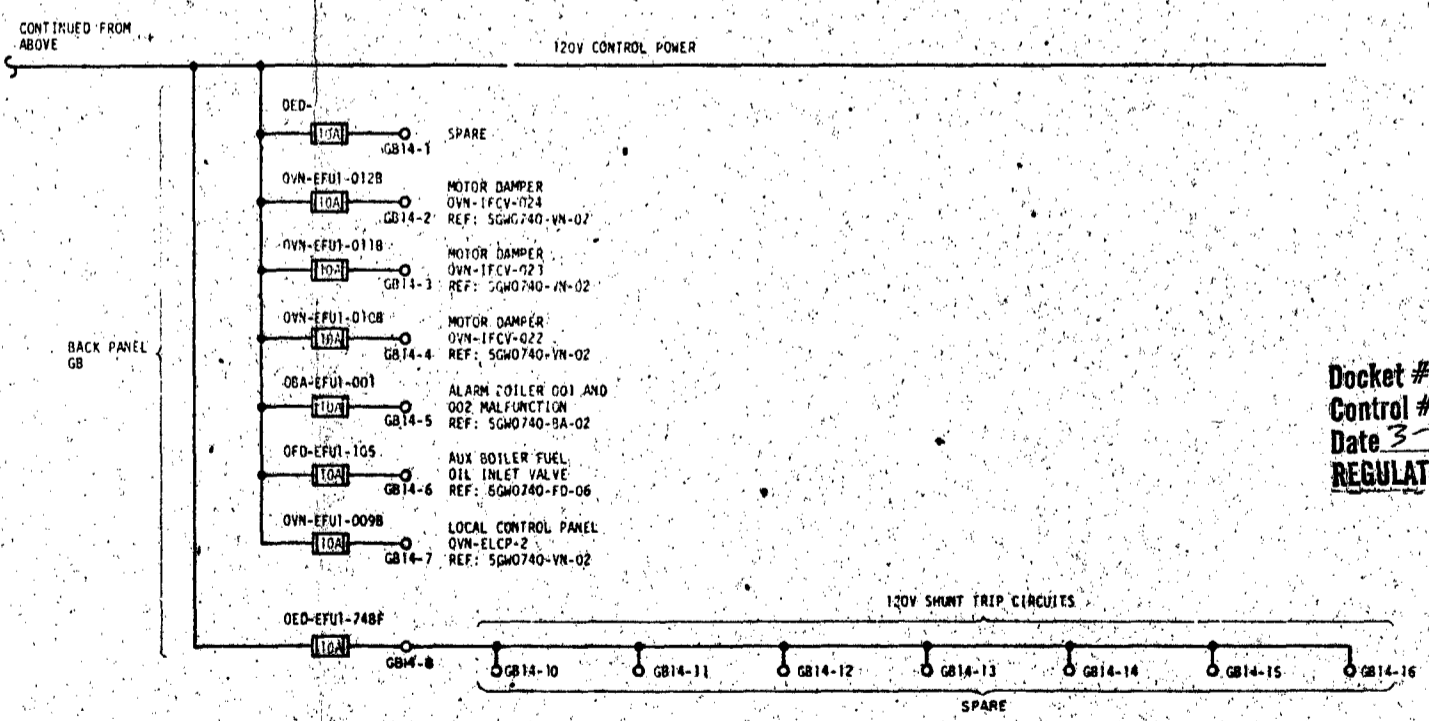
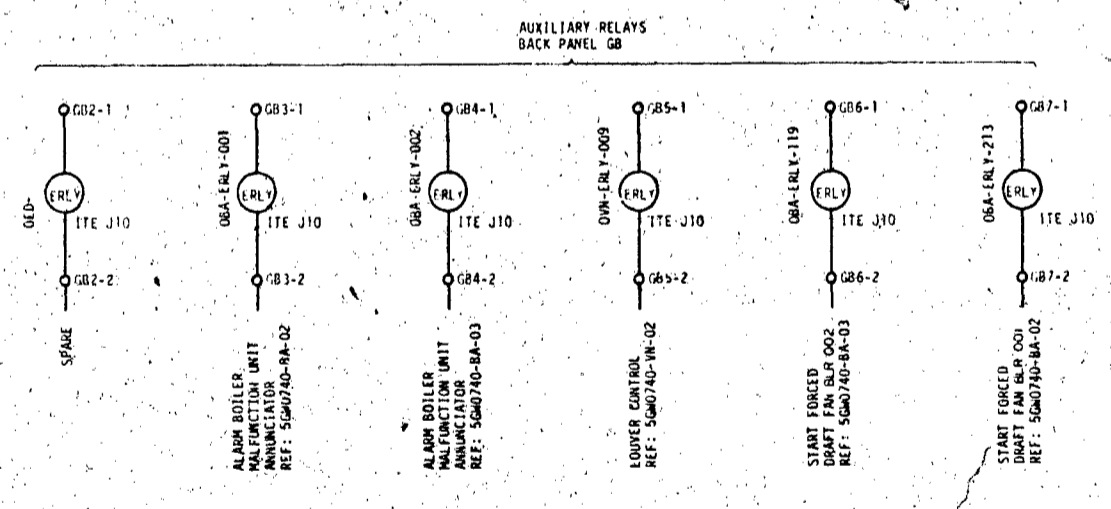


NOTES:
1. FOR GENERAL NOTES, REFERENCE DWG'S AND SYMBOLS SEE LWO SHW0732-ED-1.

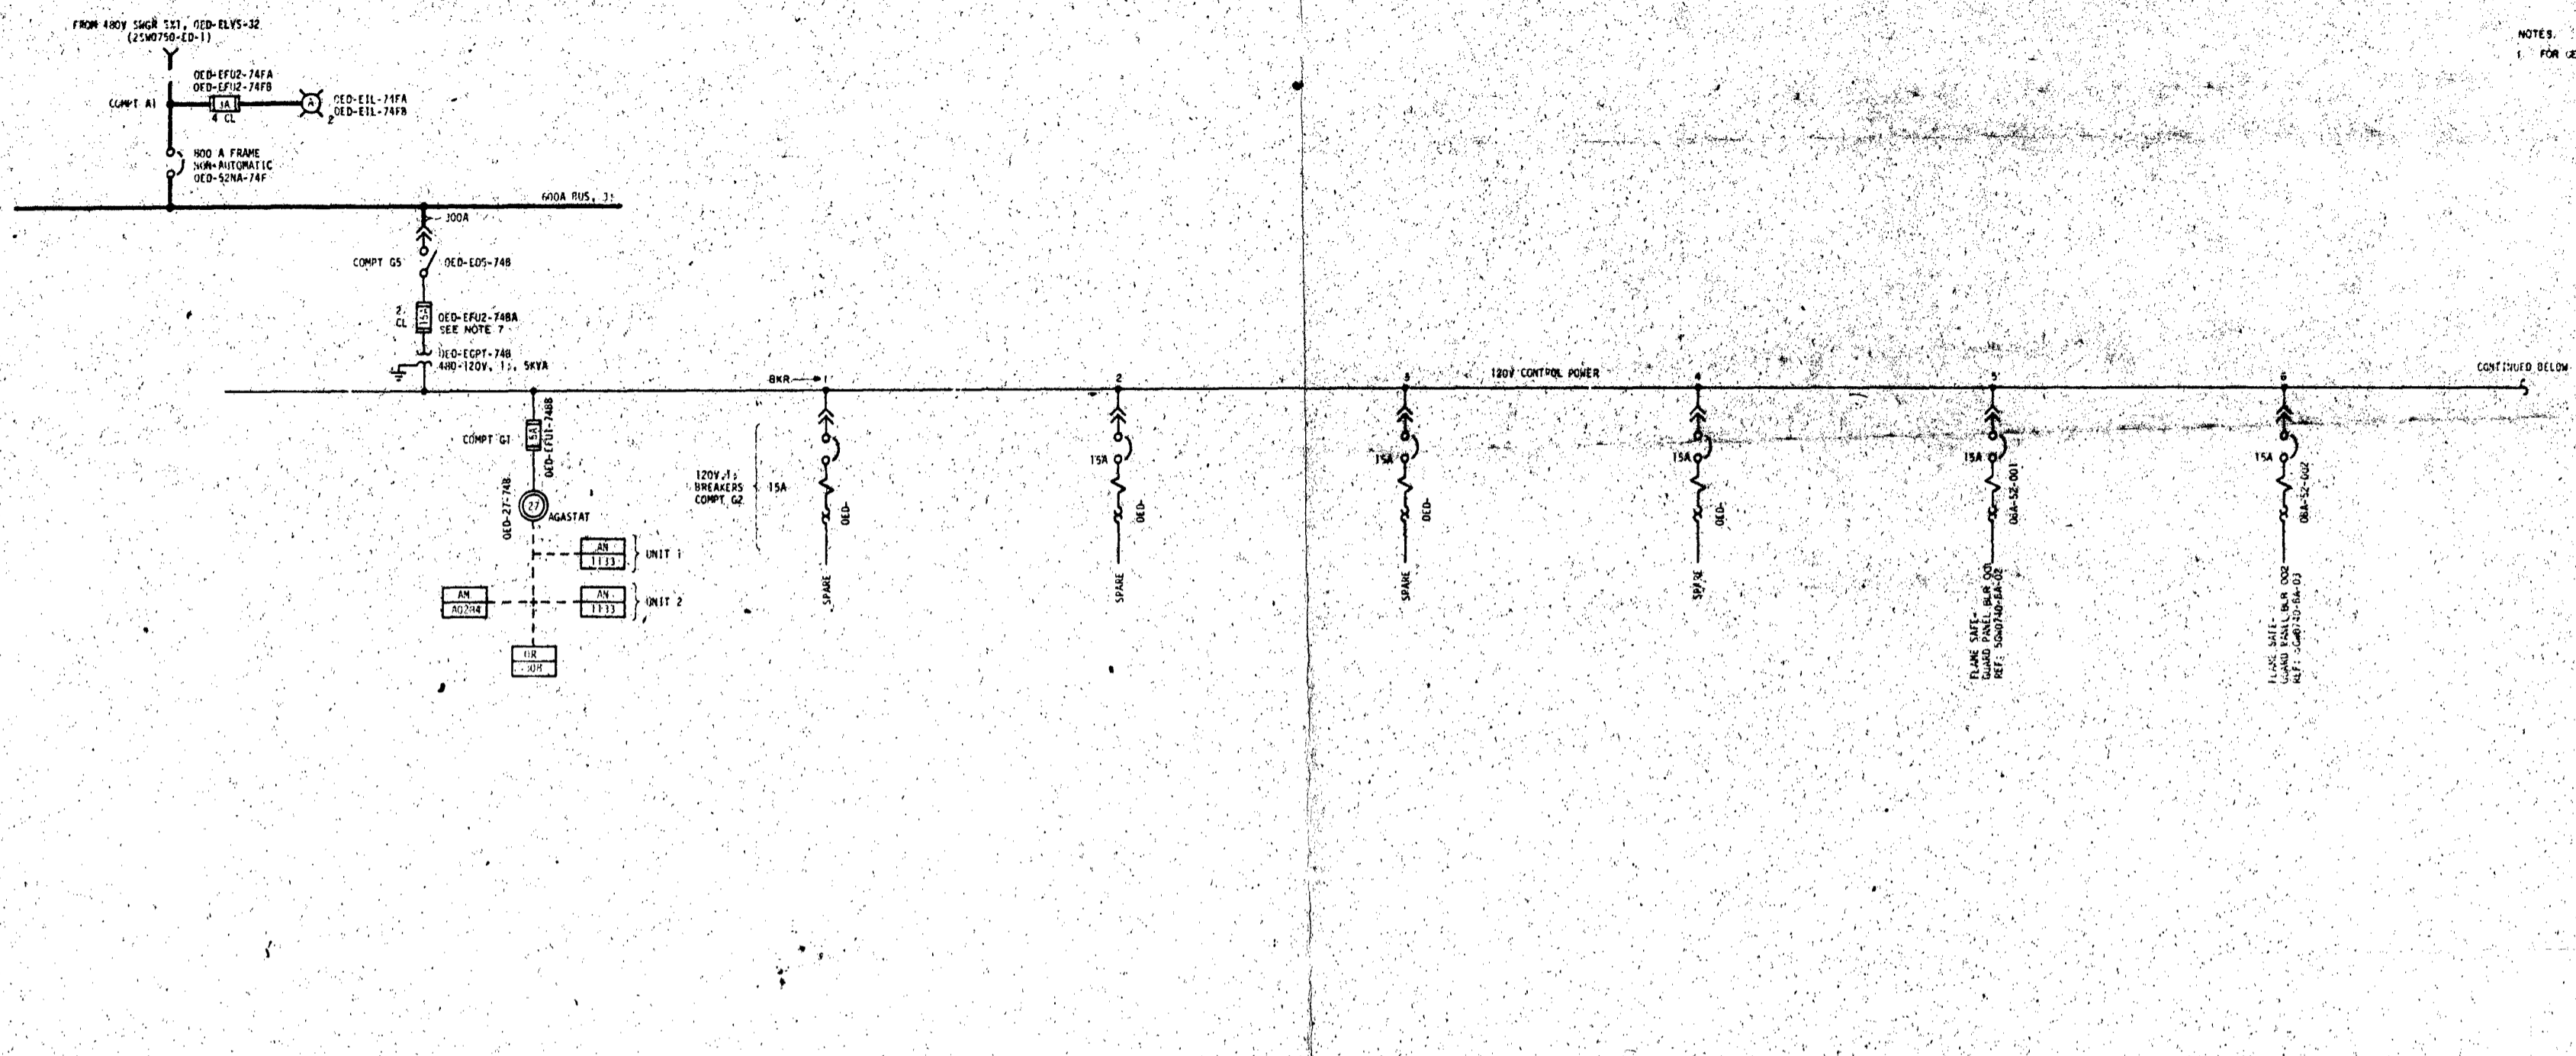

Docket # *8304050536*
 Control # *8304050536*
 Date *3-25-83* of Document
 REGULATORY DOCKET FILE

P.R.C.
APERTURE
CARD

REV NO	2	DATE	12-27-81	DESIGNED BY	W. J. ...	CHECKED BY	...	INSP	...	
DSGN	...								INSP	...
CHKD	...								ENGR	...
SUPV
SCALE: NTS EXCEPT AS NOTED										
AUXILIARY BOILER BUILDING UNITS 1 & 2										
SINGLE LINE 480V MCC SXB OED-EMCC-74										
BELLEFONTE NUCLEAR PLANT TENNESSEE VALLEY AUTHORITY DIVISION OF ENGINEERING DESIGN										
SUBMITTED			RECOMMENDED			APPROVED				
INSPECTED AND APPROVED FOR ISSUE										
KNOXVILLE 12-27-81										
SHW0732-ED-03 NO										

INSPECTED AND APPROVED FOR ISSUE

KNOXVILLE 12-27-81

SHW0732-ED-03 NO