
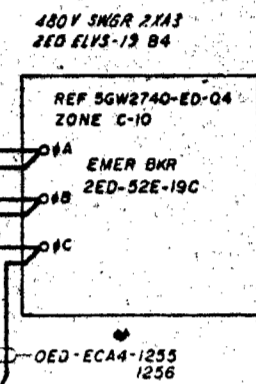


NOTES:
1. FOR NOTES AND SYMBOLS SEE SHEET 01.

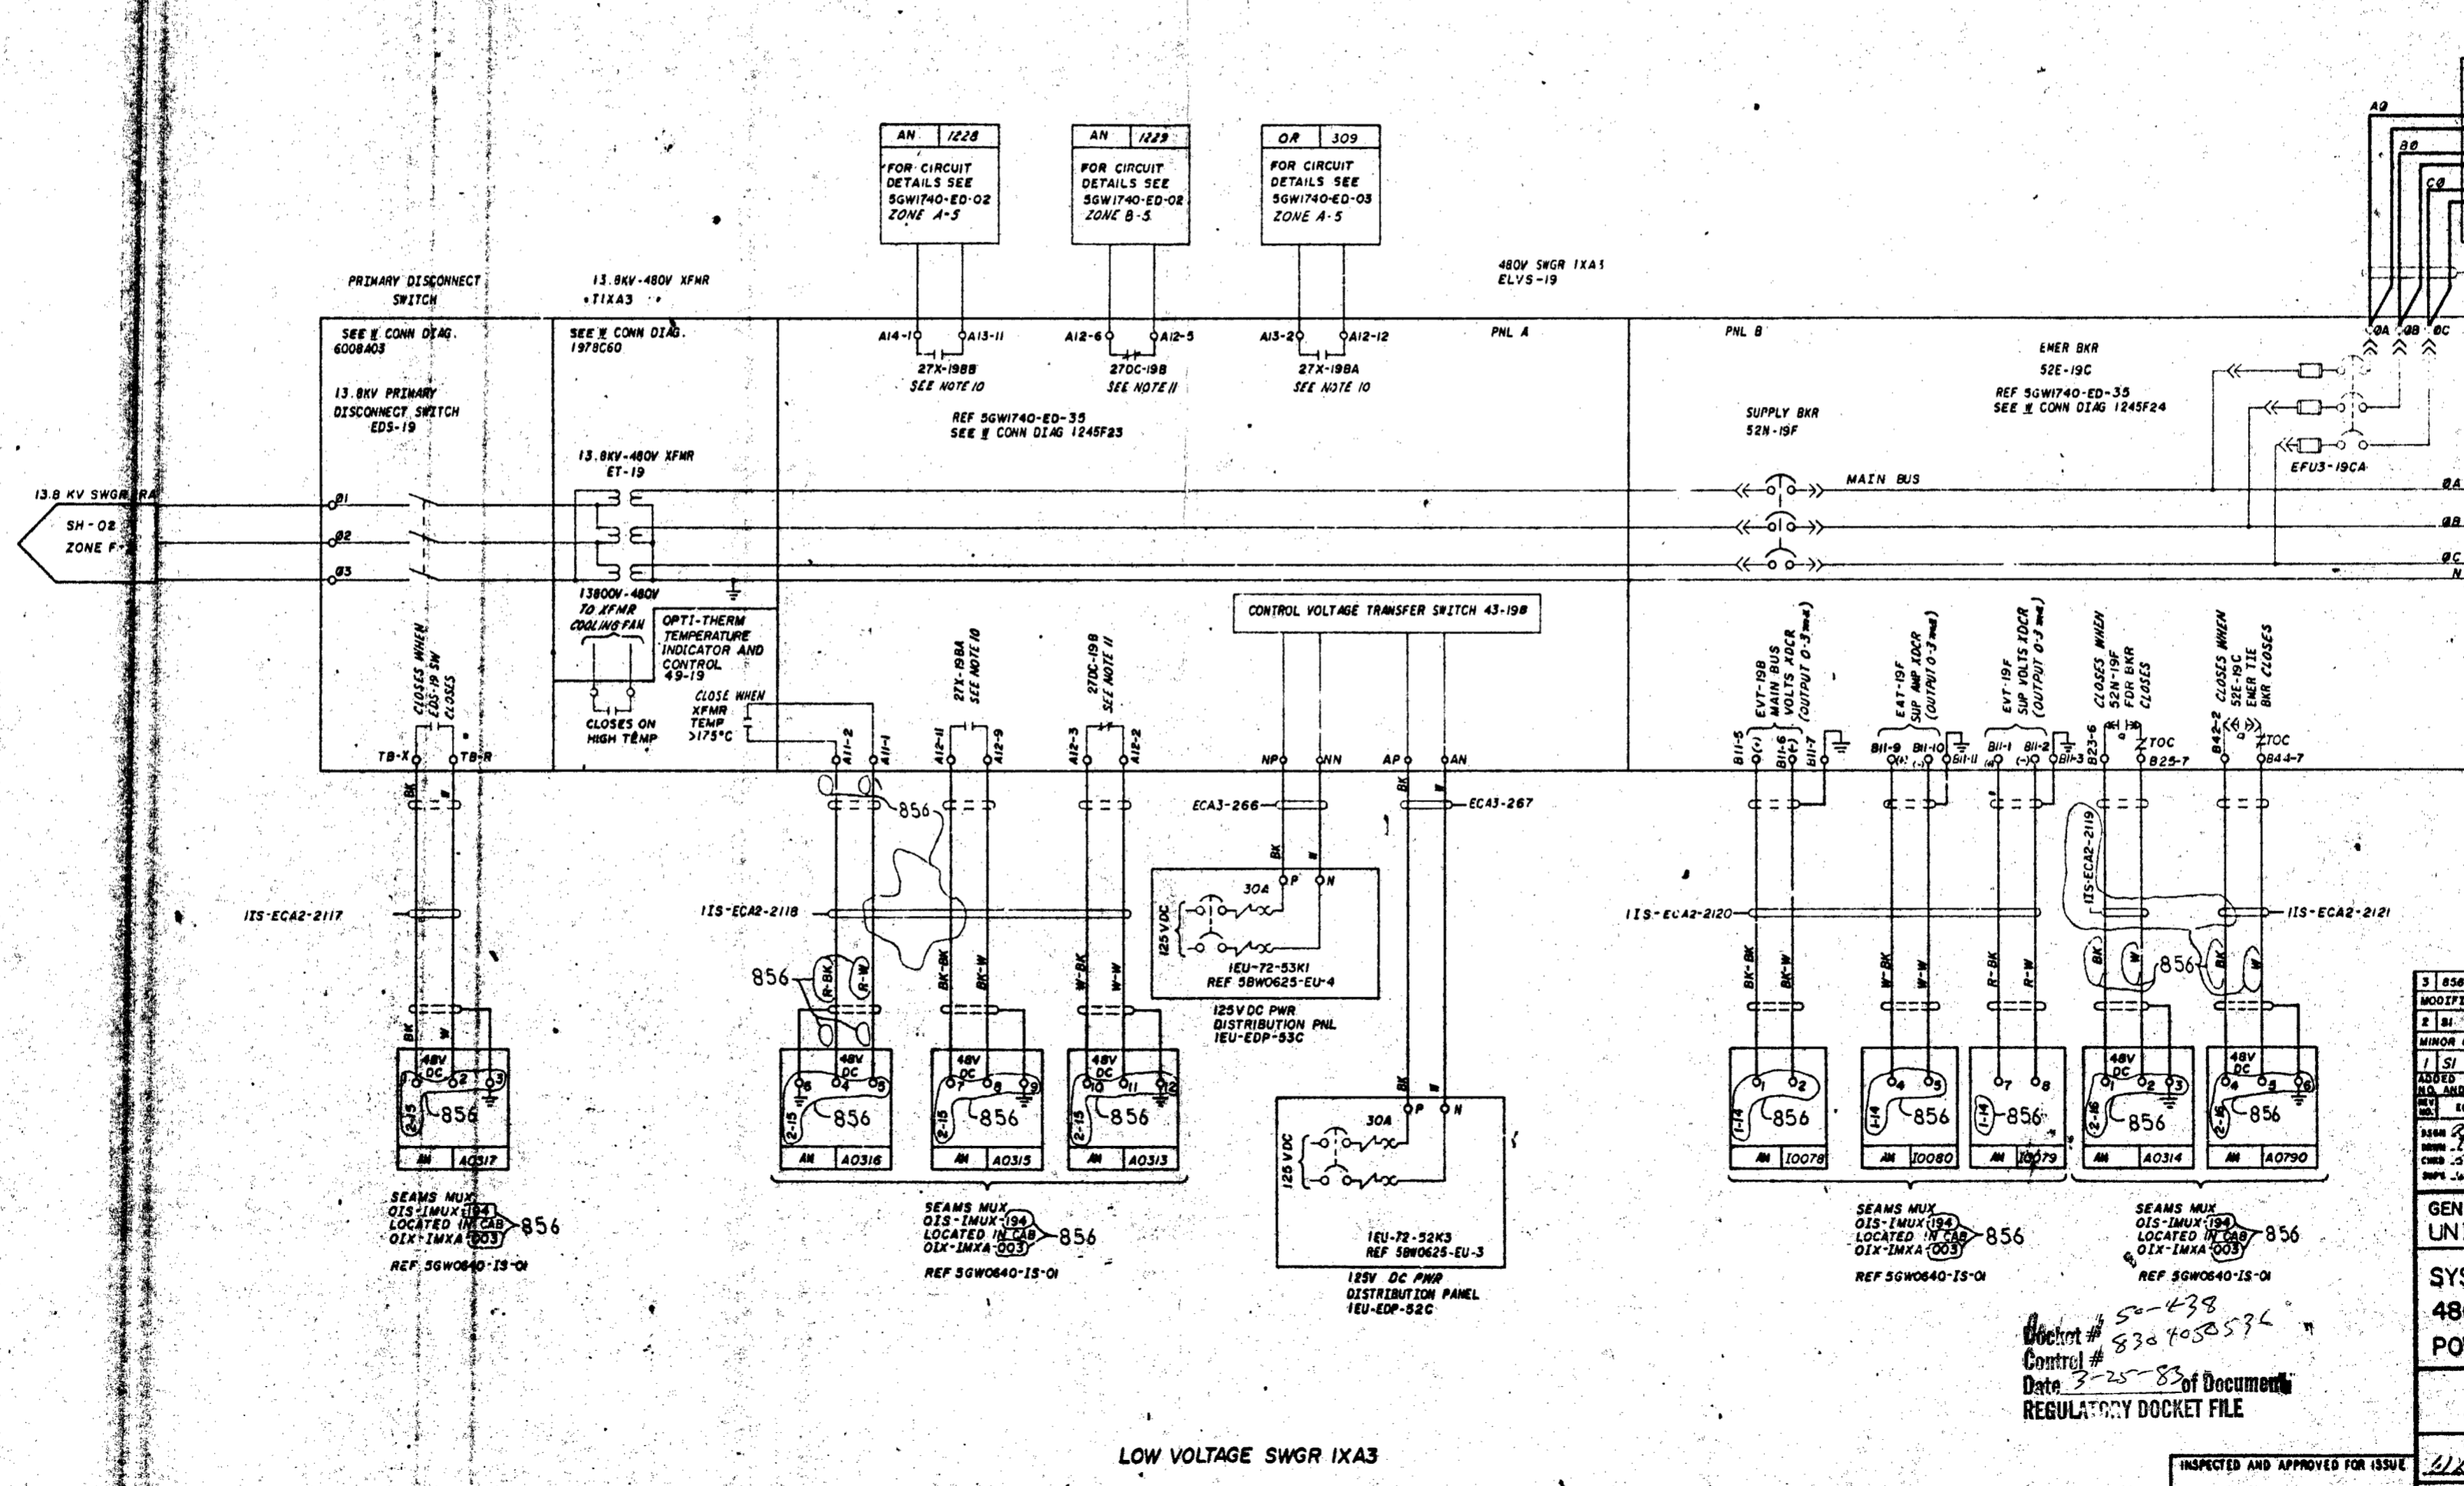

PRC APERTURE CARD

3	856, 81	1-17-78	ADD	15	1	1	1	1	1	1	1	1	1	1	1	1	1
4	81	1-31-78	MODIFIED	2	1	1	1	1	1	1	1	1	1	1	1	1	1
MINOR CHANGES																	
5	81	1-15-78	ADD	2	1	1	1	1	1	1	1	1	1	1	1	1	1
ADDED SEAMS CABLE FOR TERMINATION INFO, OPERATIONS RECORDER P... NO. AND REW. DIR. ORIENTATOR																	

GENERAL
UNIT 1

SYSTEM SCHEMATIC
480V NORMAL AC AUXILIARY
POWER DISTRIBUTION SYSTEM

BELLEFONTE NUCLEAR PLANT
TENNESSEE VALLEY AUTHORITY
DIVISION OF ENGINEERING DESIGN

Doc # 50-678
Control # 830 7058574
Date 3-25-83 of Document
REGULATORY DOCKET FILE

INSPECTED AND APPROVED FOR ISSUE
SEAM PROJECT MANAGER

LOW VOLTAGE SWGR 1XA3

REVISION	DATE	BY	CHKD