
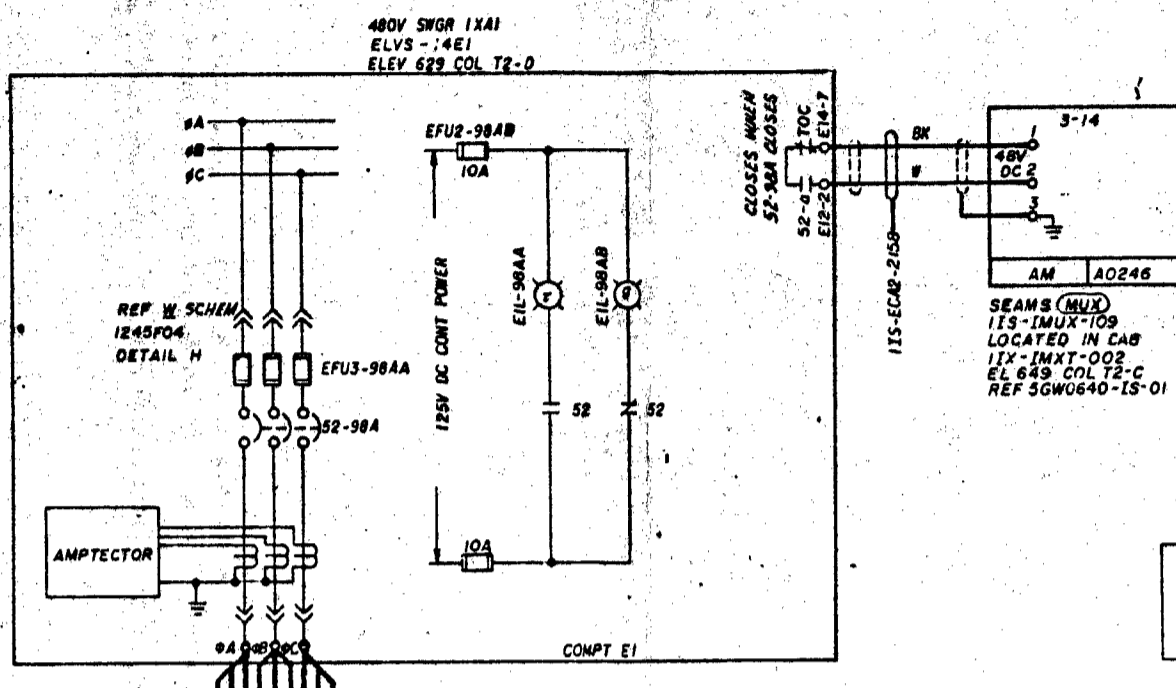


NOTES:
 1. SEE WHITE PLAINS ELECTRICAL SUPPLY CO. INC. (SUB CONTRACTOR-KINNEY ELECTRICAL MFG. CO.) CONTRACT 77X7-28107 FOR XFMR YARD 480V DISTRIBUTION CAB 1B.2 DETAILS
 2. FOR SYMBOLS AND ADDITIONAL NOTES SEE SHEET 01





A
B
C
D
E
F
G

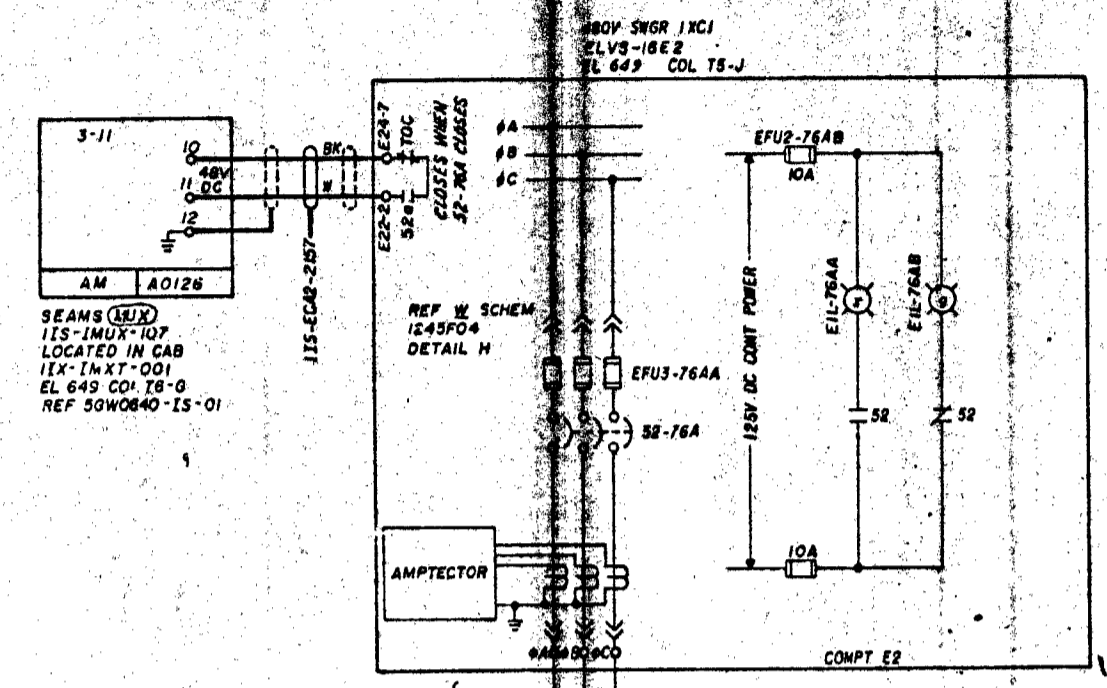

FOR CIRCUIT DETAILS SEE DRAWING 01-1

FOR CIRCUIT DETAILS SEE DRAWING 01-2

480 V MOTOR CONTROL CENTER SXCI

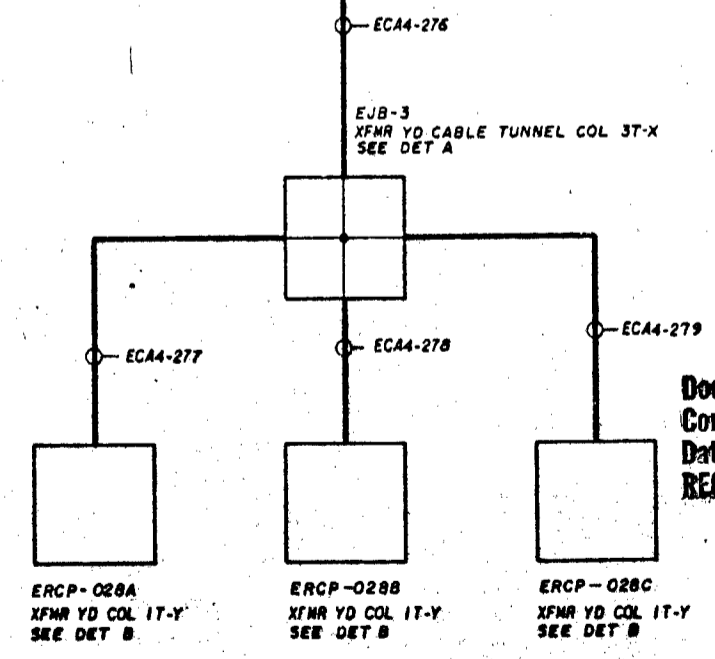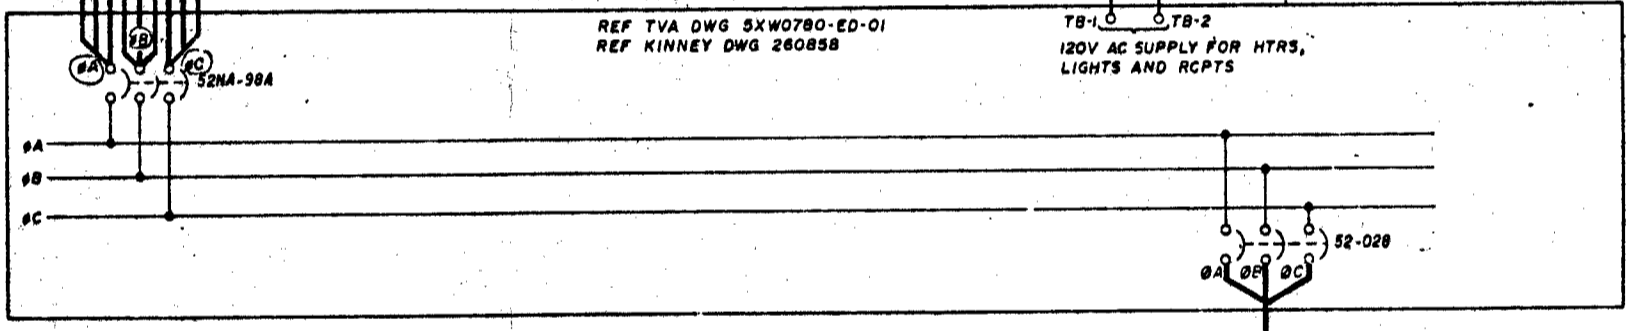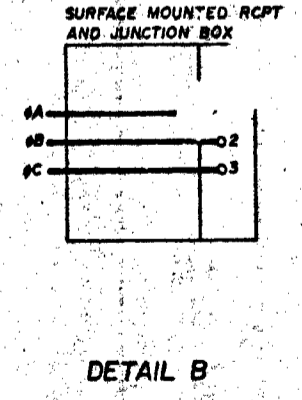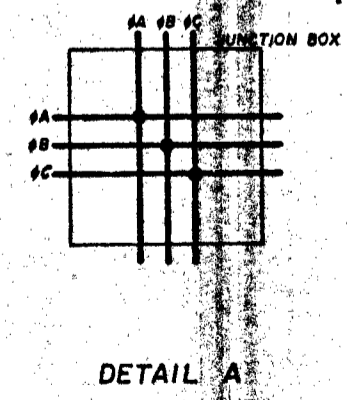

XFMR YD 480V DISTR CAB 1 FOR A AND XFMR YD RECEPTACLES

PRC APERTURE CARD

Docket # 58-438
 Control # 830405252L
 Date 3-25-87 of Documents
 REGULATORY DOCKET FILE

| | | | | | | | | | |
|---|---------|----|-----------|------|----------|------|------|------|------|
| 2 | SI | 1 | 51-794000 | PRC | 10/11/87 | 100 | ALL | SI | |
| MINOR CHANGES | | | | | | | | | |
| 7 | SI | 1 | 7-13-78 | PRC | 10/11/87 | 100 | ALL | SI | |
| ADDED SEAMS INFO AND GENERAL REVISION PER ECH 31. | | | | | | | | | |
| ECH NO. | DATE | BY | CHKD | APPV | APPV | APPV | APPV | APPV | APPV |
| 58-438 | 3-25-87 | | | | | | | | |

GENERAL UNIT I

SYSTEM SCHEMATIC
 480 V NORMAL AC AUXILIARY
 POWER DISTRIBUTION SYSTEM

BELLEFONTE NUCLEAR PLANT
 TENNESSEE VALLEY AUTHORITY
 DIVISION OF ENGINEERING DESIGN

INSPECTED AND APPROVED FOR ISSUE: *[Signature]*
 DESIGN PROJECT MANAGER: *[Signature]*

KNOXVILLE 1/11-78 88 E 5GW1740-ED-10

| | | | | | |
|-----|------|------|----|------|------|
| NO. | REV. | DATE | BY | CHKD | APPV |
| 1 | | | | | |
| 2 | | | | | |
