


NOTES:  
1. FOR GENERAL NOTES AND SYMBOLS SEE DWG 5081740-ED-01.

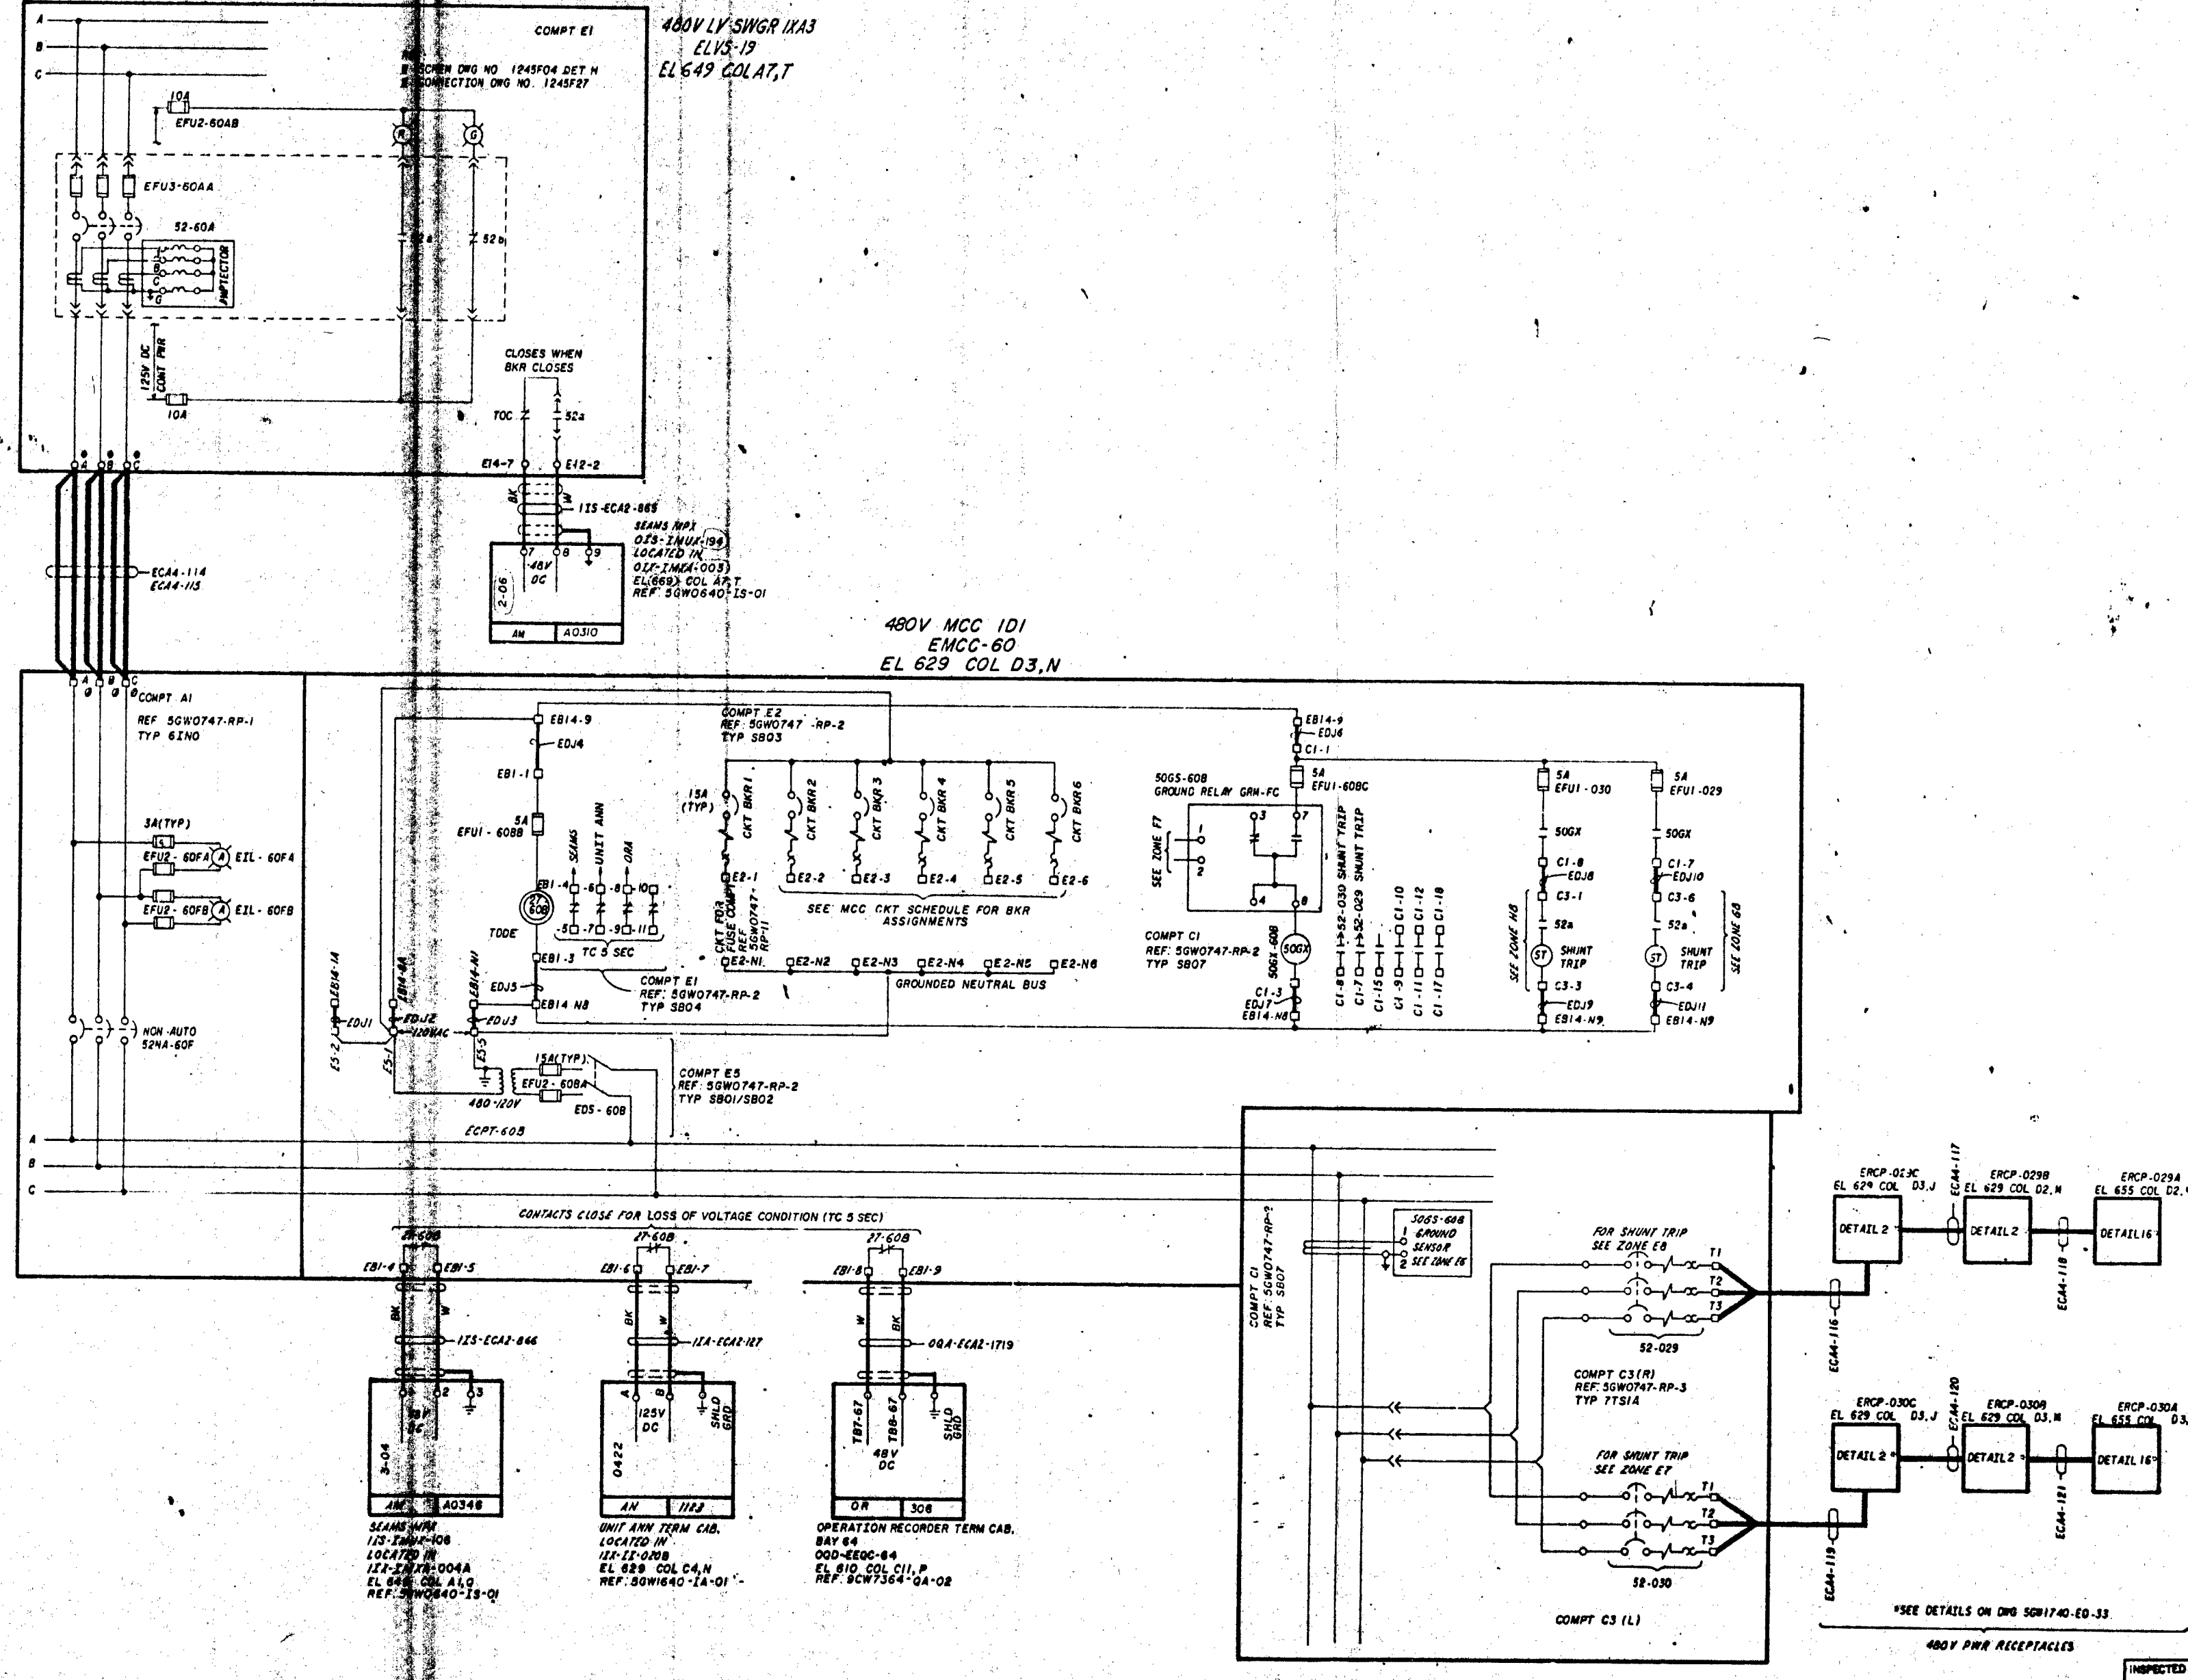

Doc # 50-438  
 Control # 25-83  
 Date 11-15-78  
 REGULATORY DOCKET FILE

PRC  
 APERTURE  
 CARD

1	SI	4-27-79	REVISED	BY	W.A. [Signature]	CHKD	[Signature]	DATE	11-15-78
CHANGED U: VOLTAGE TO LOSS OF VOLTAGE, ADDED REF DWG SH NO, ADDED TIME SETTING TO T.D. ONLY CHANGED WIRING OF RECEPTACLES MINOR CHANGES									
DESIGN	W.A. [Signature]	DATE	11-15-78	CHKD	[Signature]	DATE	11-15-78	APPV	[Signature]
SCALE:	EXCEPT AS NOTED								
GENERAL	UNIT 1								
SYSTEM SCHEMATIC									
480V NORMAL AC									
AUX POWER DISTRIBUTION SYSTEM									
BELLEFONTE NUCLEAR PLANT								N	
TENNESSEE VALLEY AUTHORITY									
DIVISION OF ENGINEERING DESIGN									
SUBMITTED	RECOMMENDED	APPROVED							
[Signature]	[Signature]	[Signature]							
KNOWVILLE	11-15-78	88 E   5GW1740-ED-23							

INSPECTED AND APPROVED FOR ISSUE

PRINT	
DATE	