


SEE SHEET 3 FOR NOTES

REGULATORY DOCKET FILE  
Date 3-25-83  
Control # 2042  
Docket # 2042

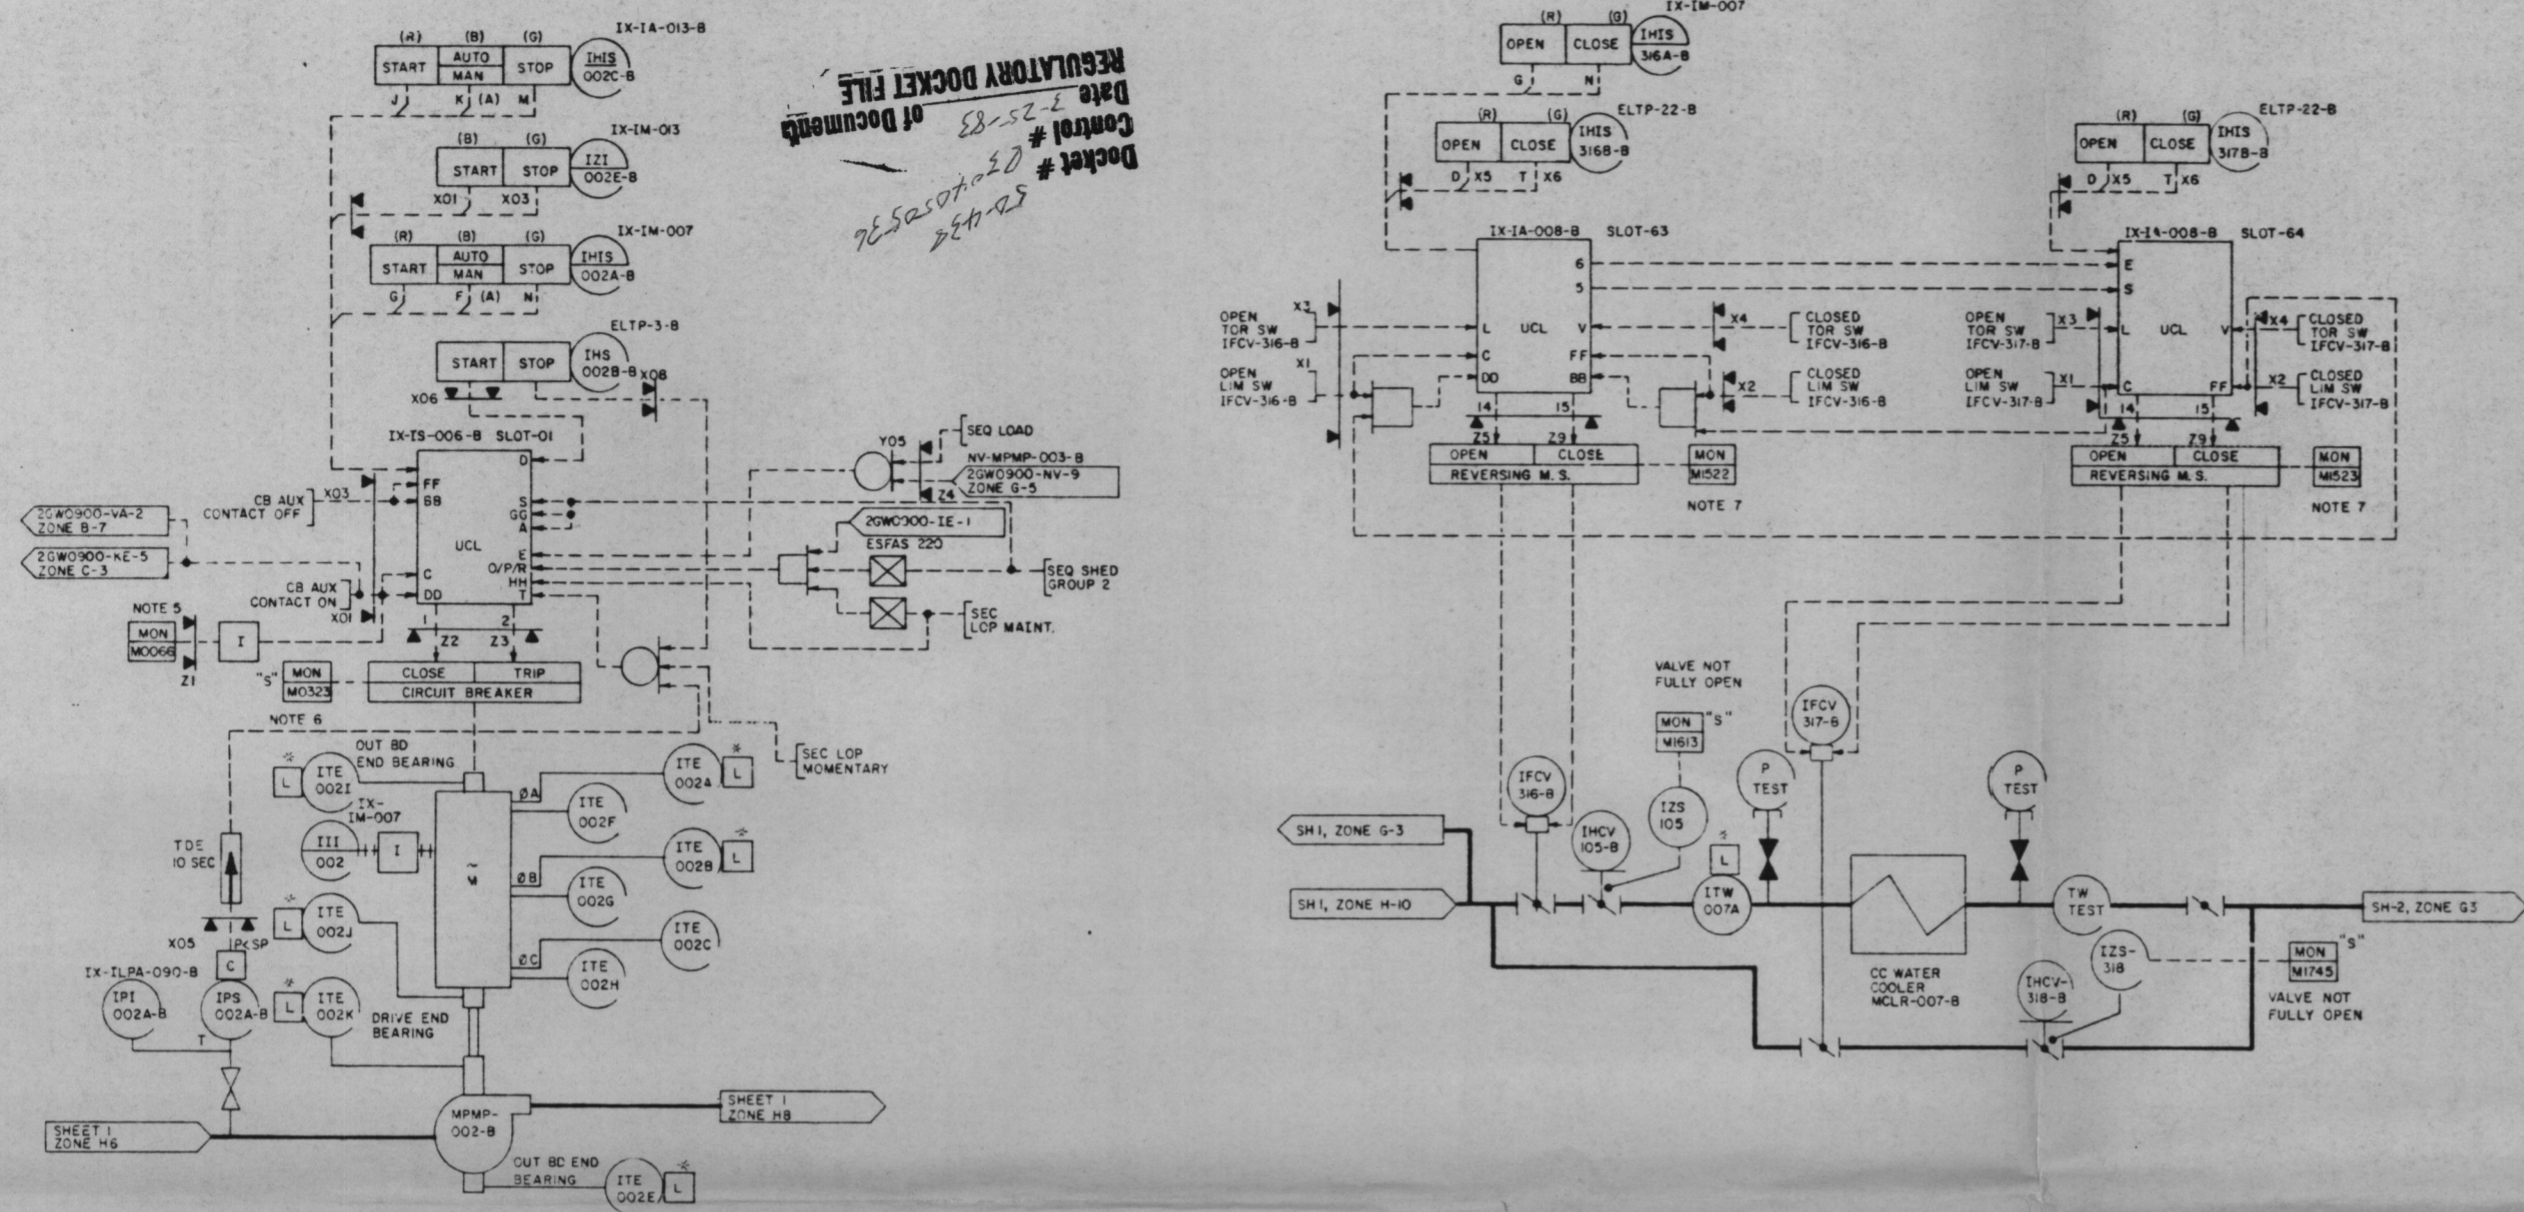

PRC  
APERTURE  
CARD

FIRST ISSUE FOR ECN 1429

FURTHER REVIEW	
CEB	DA
EEB	FW [Signature]
MEB	DA
NEB	DA
INSPECTED AND APPROVED FOR ISSUE	

REV NO.	ECN NO.	DATE	ISSUED BY	APPROVED BY	DATE
DESIGN	ROGER LUEBKE				
DRAWN	J. W. P. [Signature]				
CHECKED	W. L. [Signature]				
SCALE:	NONE EXCEPT AS NOTED				
GENERAL UNITS 1 & 2					
FUNCTIONAL CONTROL LOGIC DIAG COMPONENT COOLING WATER SYS					
BELEFONTE NUCLEAR PLANT TENNESSEE VALLEY AUTHORITY DIVISION OF ENGINEERING DESIGN					Q
SUBMITTED		RECOMMENDED		APPROVED	
[Signature]		[Signature]		[Signature]	
KNOXVILLE 6-23-82 88 E 2GW0900-KC-8 RD					
RECORD DRAWING AS CONSTRUCTED					

PRINT	H
SIZE	F
PRINTS REQUIRED	