


NOTES:
1. FOR GENERAL NOTES AND REFERENCE DRAWINGS SEE 5GW1740-EG-01
2. FOR MONITORING SYSTEM DEVELOPMENT SEE 5GW1740-EG-03

REGULATORY DOCKET FILE
Date 8-25-83
C. H. # 820405536
50-43

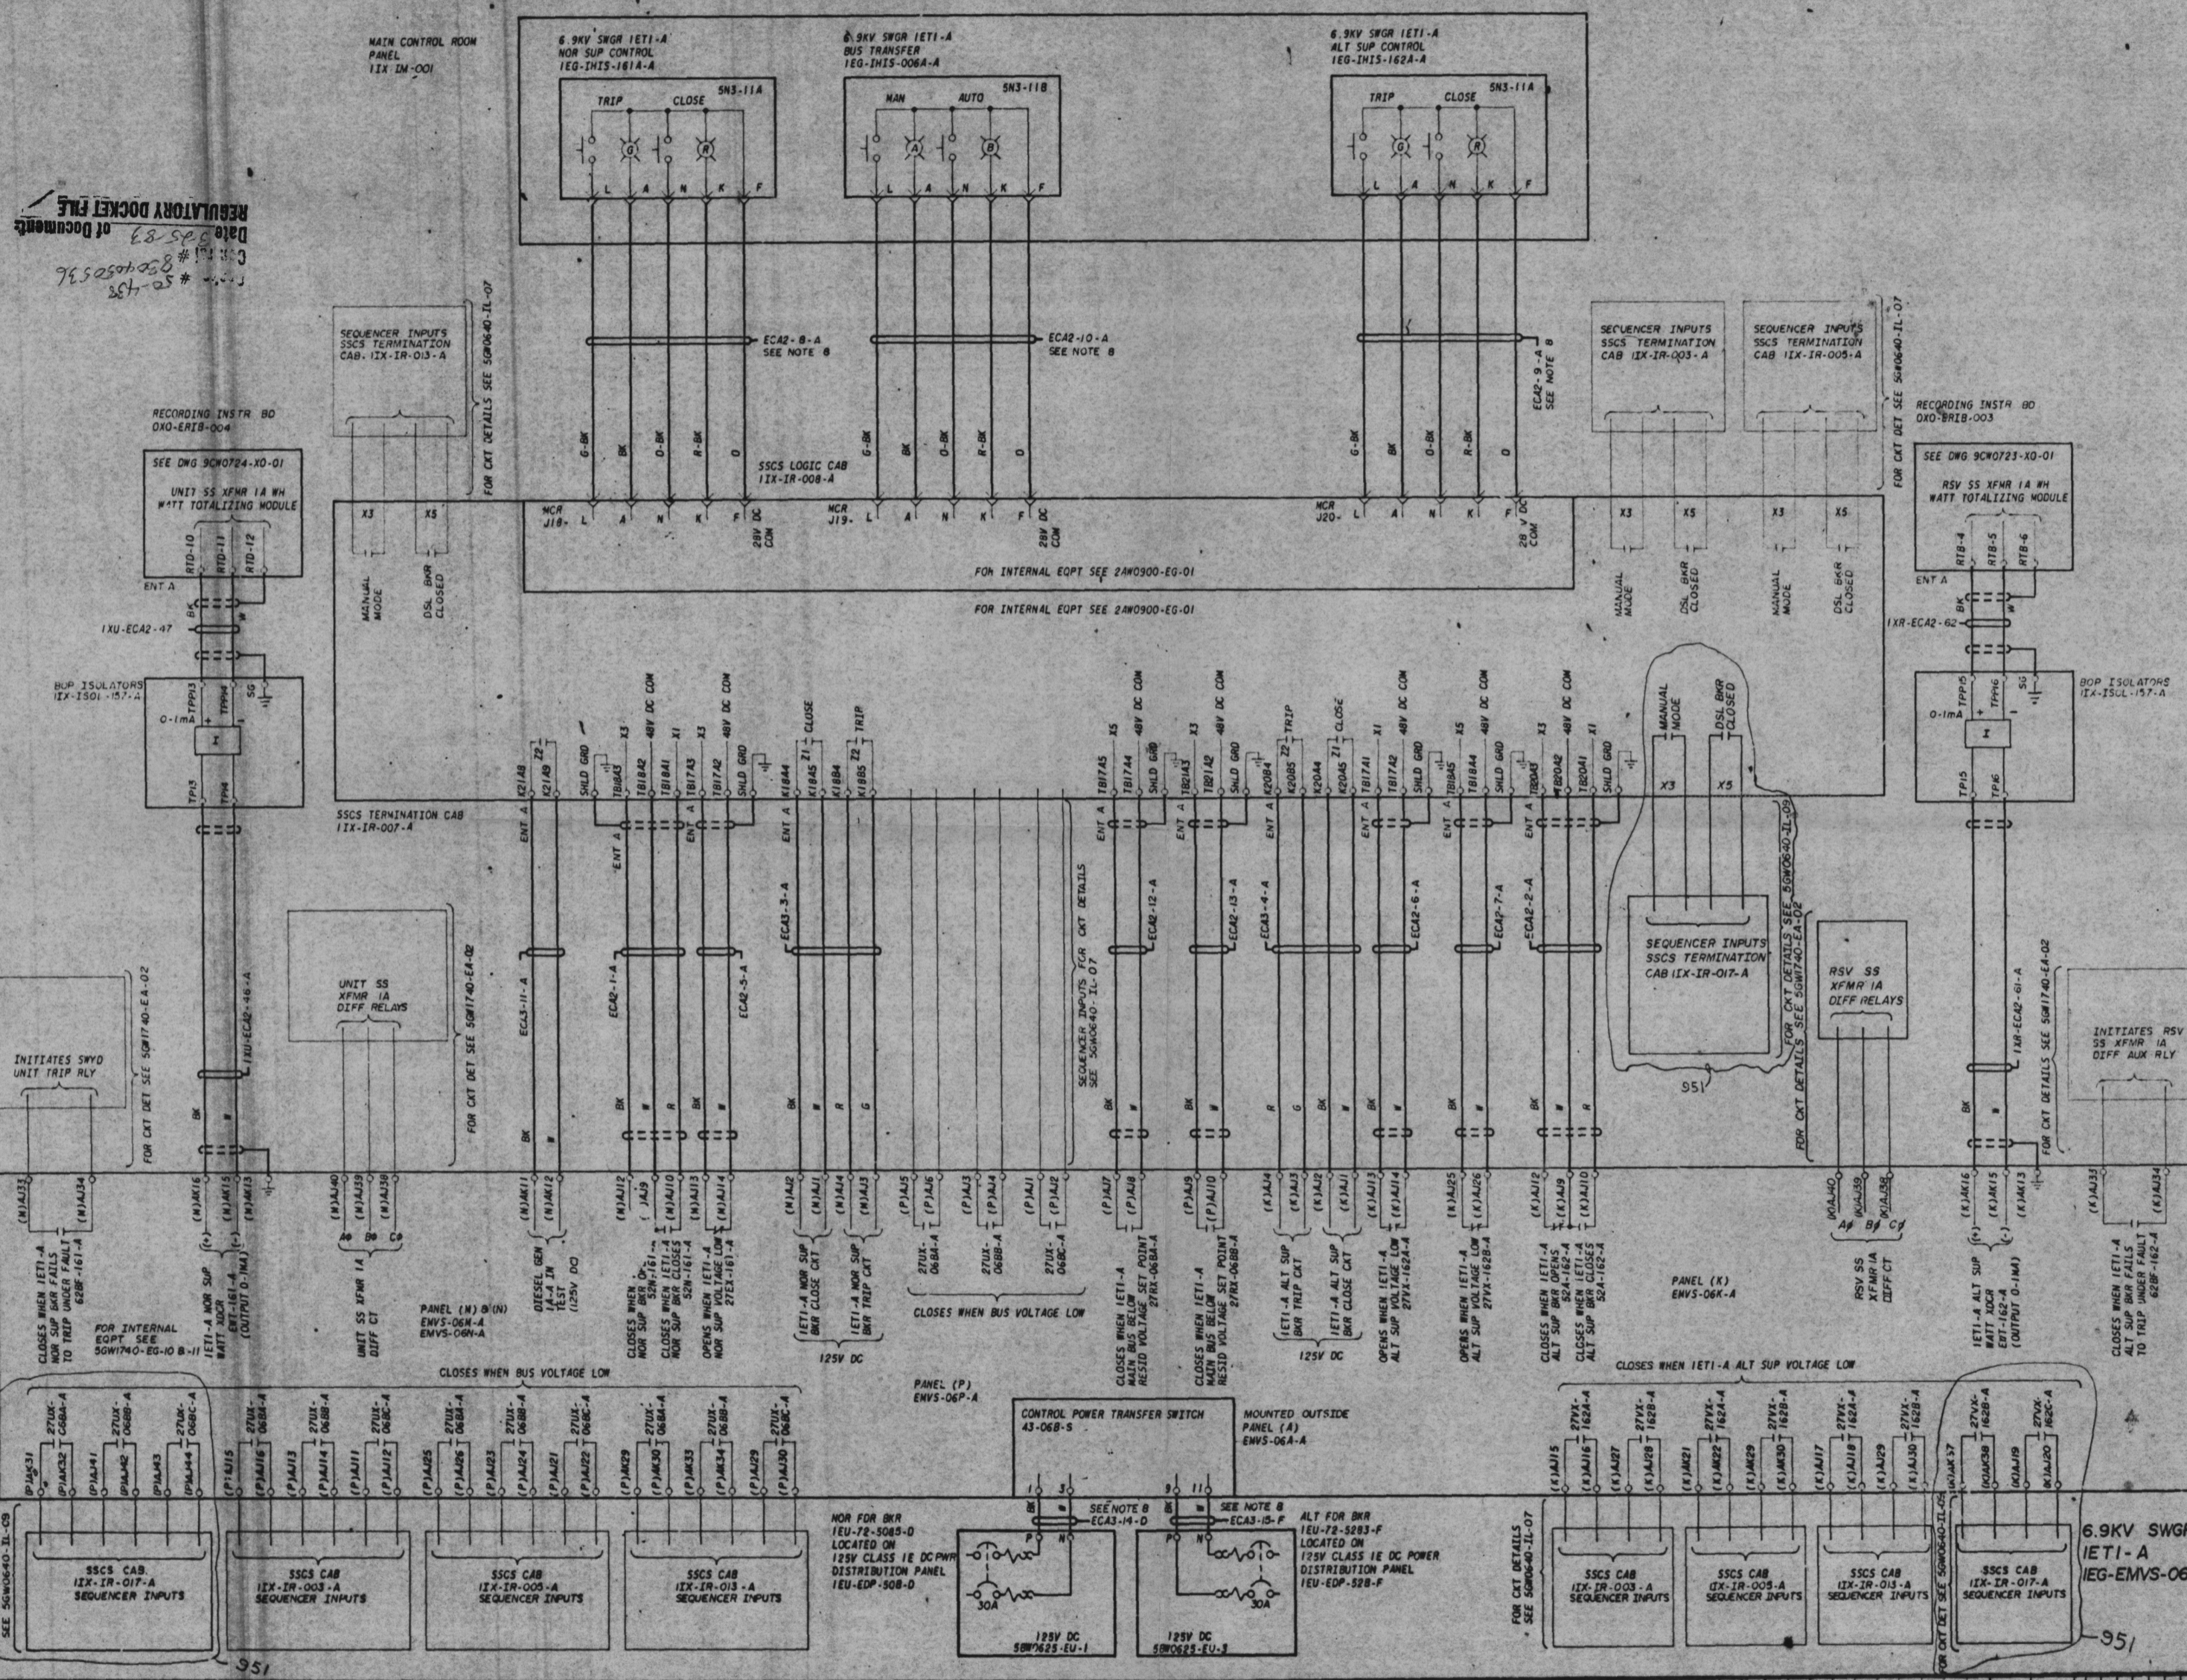

PRC APERTURE CARD

3	SI	951	4-1-72	REVISED	FOR INTERNAL EQPT SEE 2AW0900-EG-01
2	SI	171	7-11-71	REVISION	ADDED BOP ISOLATOR TERMINAL POINTS & SIGNAL PATHS. MINOR CHANGES.
1	SI	171	7-11-71	ISSUED	FOR INTERNAL EQPT SEE 2AW0900-EG-01

MINOR REVISIONS PER SI	
REV	DATE
DESIGN	J. C. HILL
CHKD	J. W. JACKSON
ENGR	L. P. WOODLEY
APPV	E. A. WOODLEY
SCALE: EXCEPT AS NOTED	
GENERAL UNIT 1	
SYSTEM SCHEMATIC 6.9KV CLASS IE AC AUX PWR DISTRIBUTION SYSTEM	
BELLEFONTE NUCLEAR PLANT TENNESSEE VALLEY AUTHORITY DIVISION OF ENGINEERING DESIGN	
SUBMITTED	APPROVED
W. L. WOODLEY	R. M. WOODLEY
KNOXVILLE 11-27-77 88 E 5GW1740-EG-02	

THIS DRAWING IS UNDER CONFIGURATION CONTROL