


FOR NOTES AND REFERENCES SEE 5GW1640-EU-04

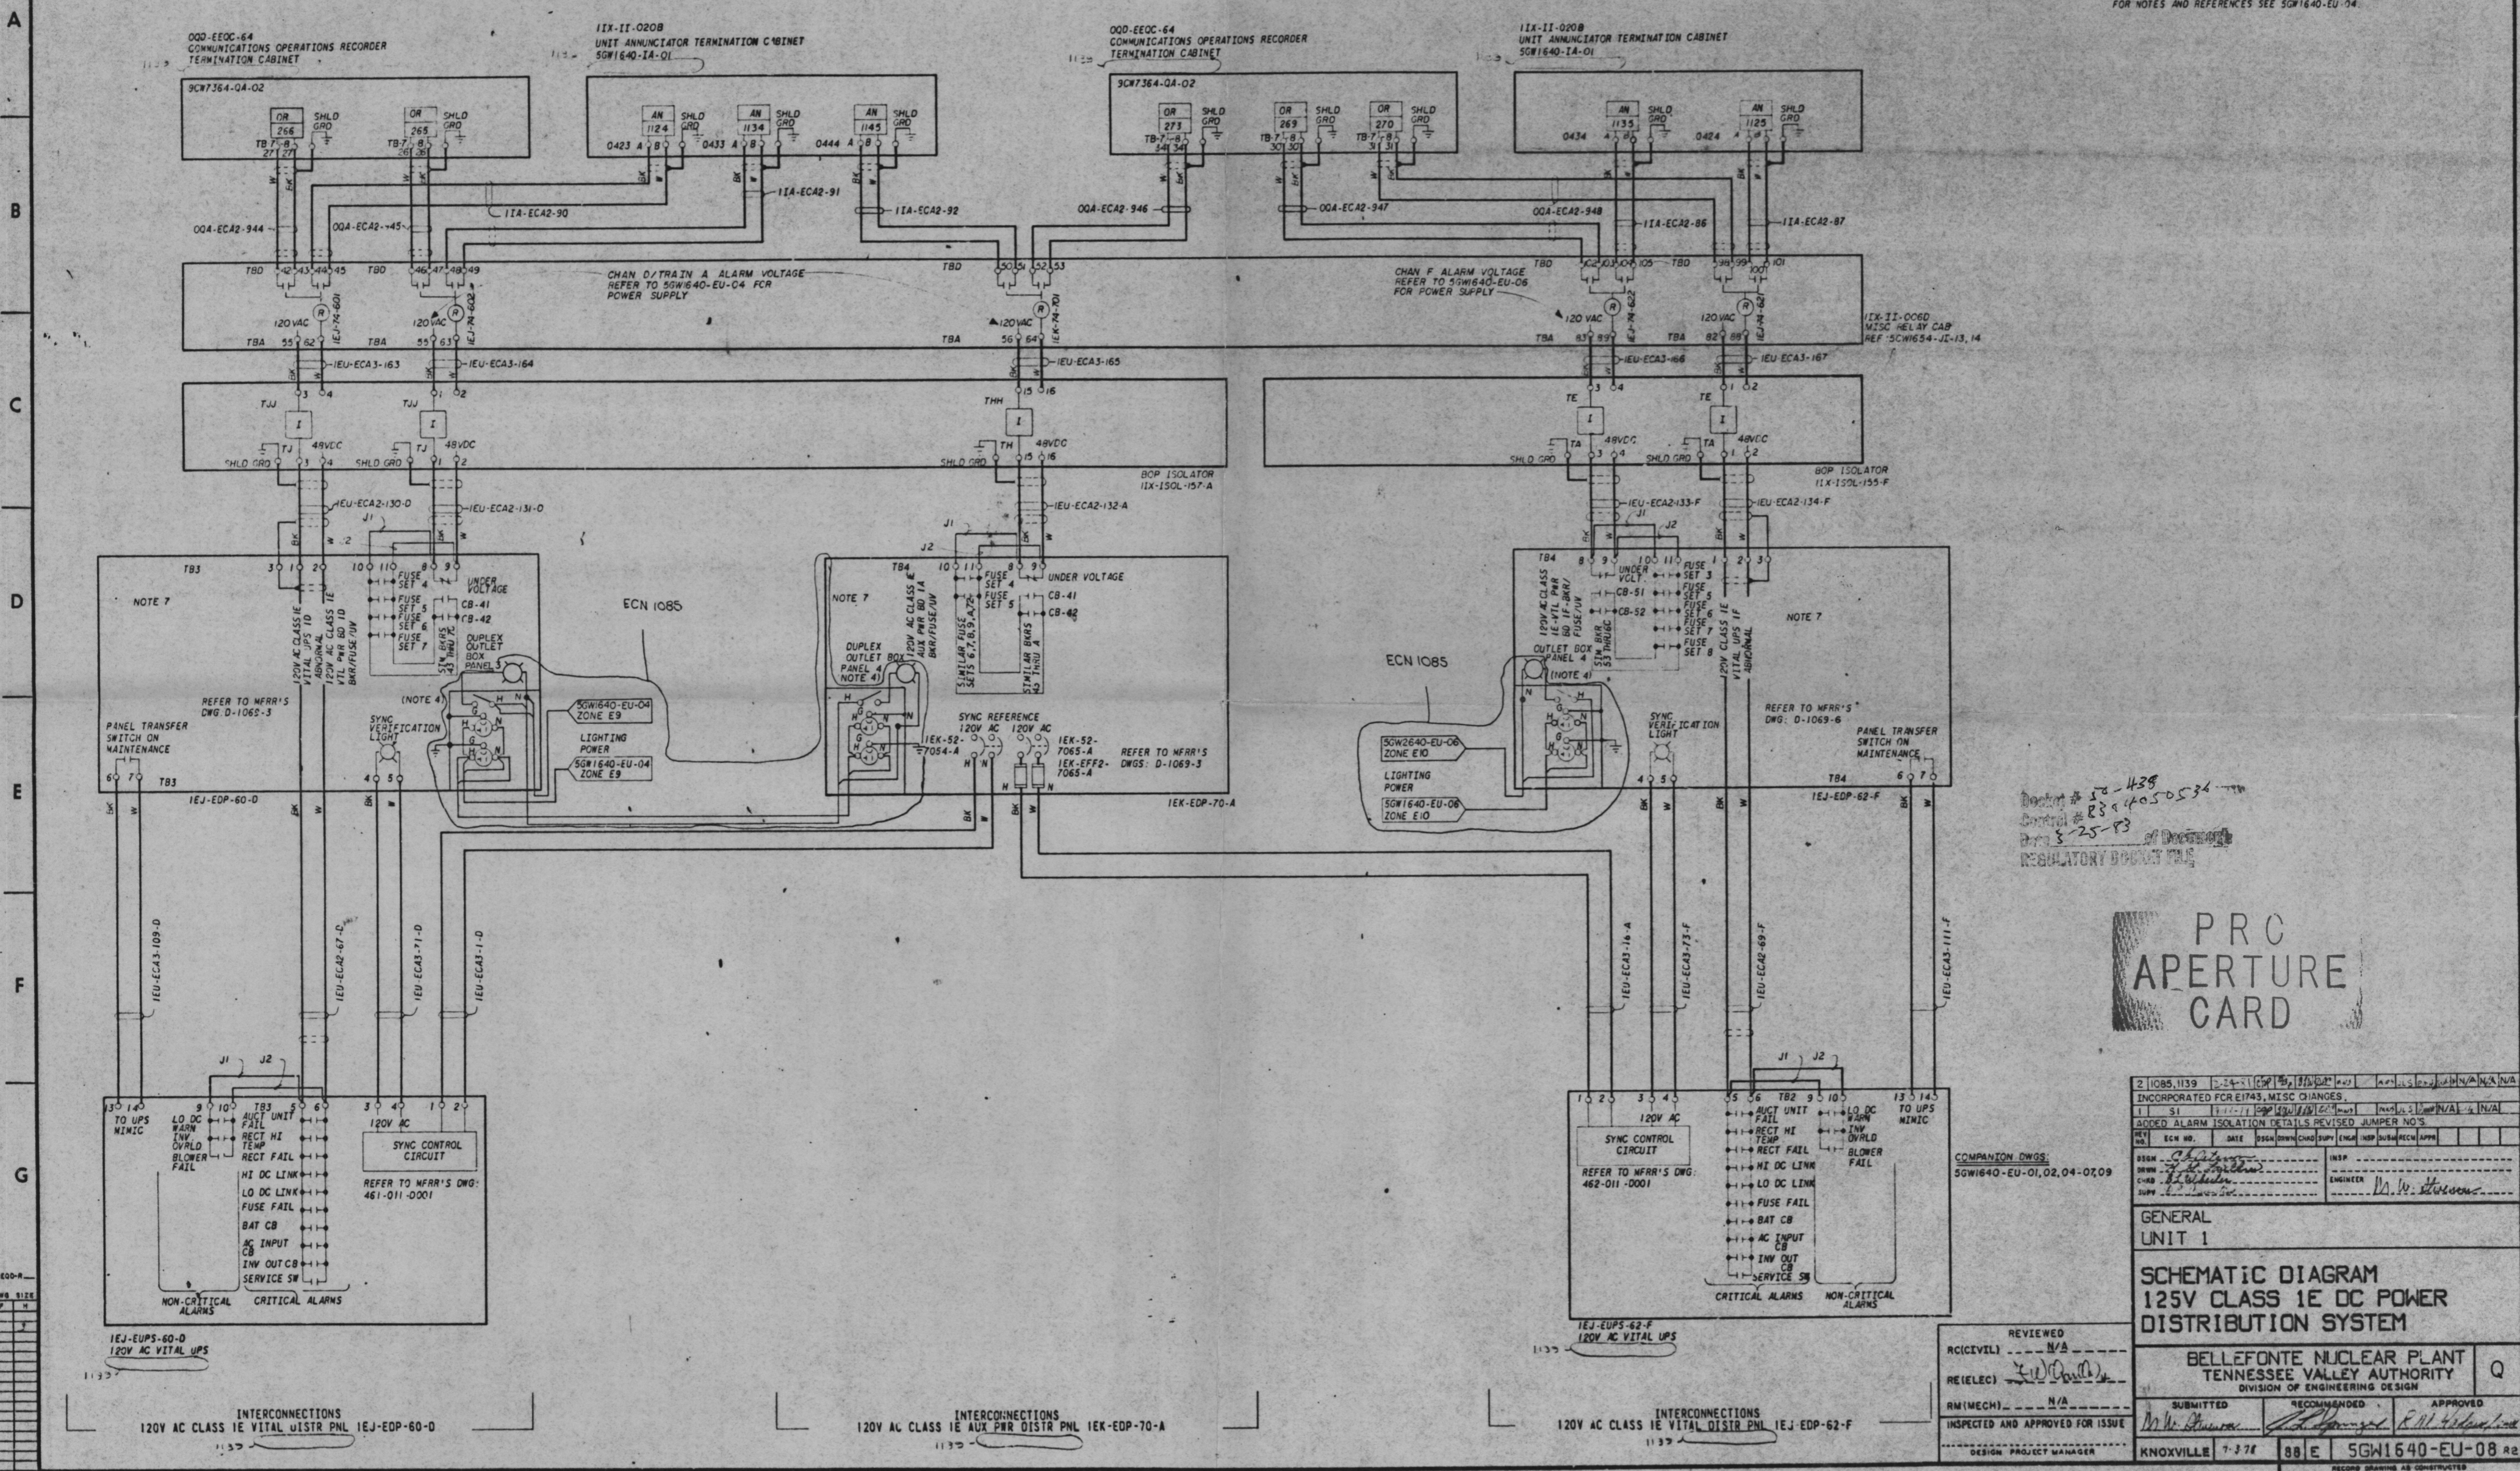

Doc # 50-438  
 Control # 8304050536  
 Rev 3-25-83  
 REGULATORY DOCUMENT FILE

PRC  
 APERTURE  
 CARD

2 1085, 1139	7-24-81	REV	INCORPORATED FOR EIP43, MISC CHANGES
1 1	11-11-80	REV	ADDED ALARM ISOLATION DETAILS REVISED JUMPER NO'S
REV	ECH NO.	DATE	ISSN
ISSN	DATE	ISSN	ISSN

GENERAL  
 UNIT 1

**SCHEMATIC DIAGRAM**  
 125V CLASS 1E DC POWER  
 DISTRIBUTION SYSTEM

BELLEFONTE NUCLEAR PLANT  
 TENNESSEE VALLEY AUTHORITY  
 DIVISION OF ENGINEERING DESIGN

SUBMITTED: M. W. ...  
 RECOMMENDED: ...  
 APPROVED: ...

INSPECTED AND APPROVED FOR ISSUE: ...

DESIGN PROJECT MANAGER

KNOXVILLE 7-27K 88 E 5GW1640-EU-08 R2

- PRINTS RECD-R
- BR
- PROJ
- DWB
- SIZE
- 7
- 11
- ME
- EE
- CE
- AD
- CD
- MD
- SD
- BL
- PA