



480 V LV SWGR IXA3 IED-ELVS-19D3

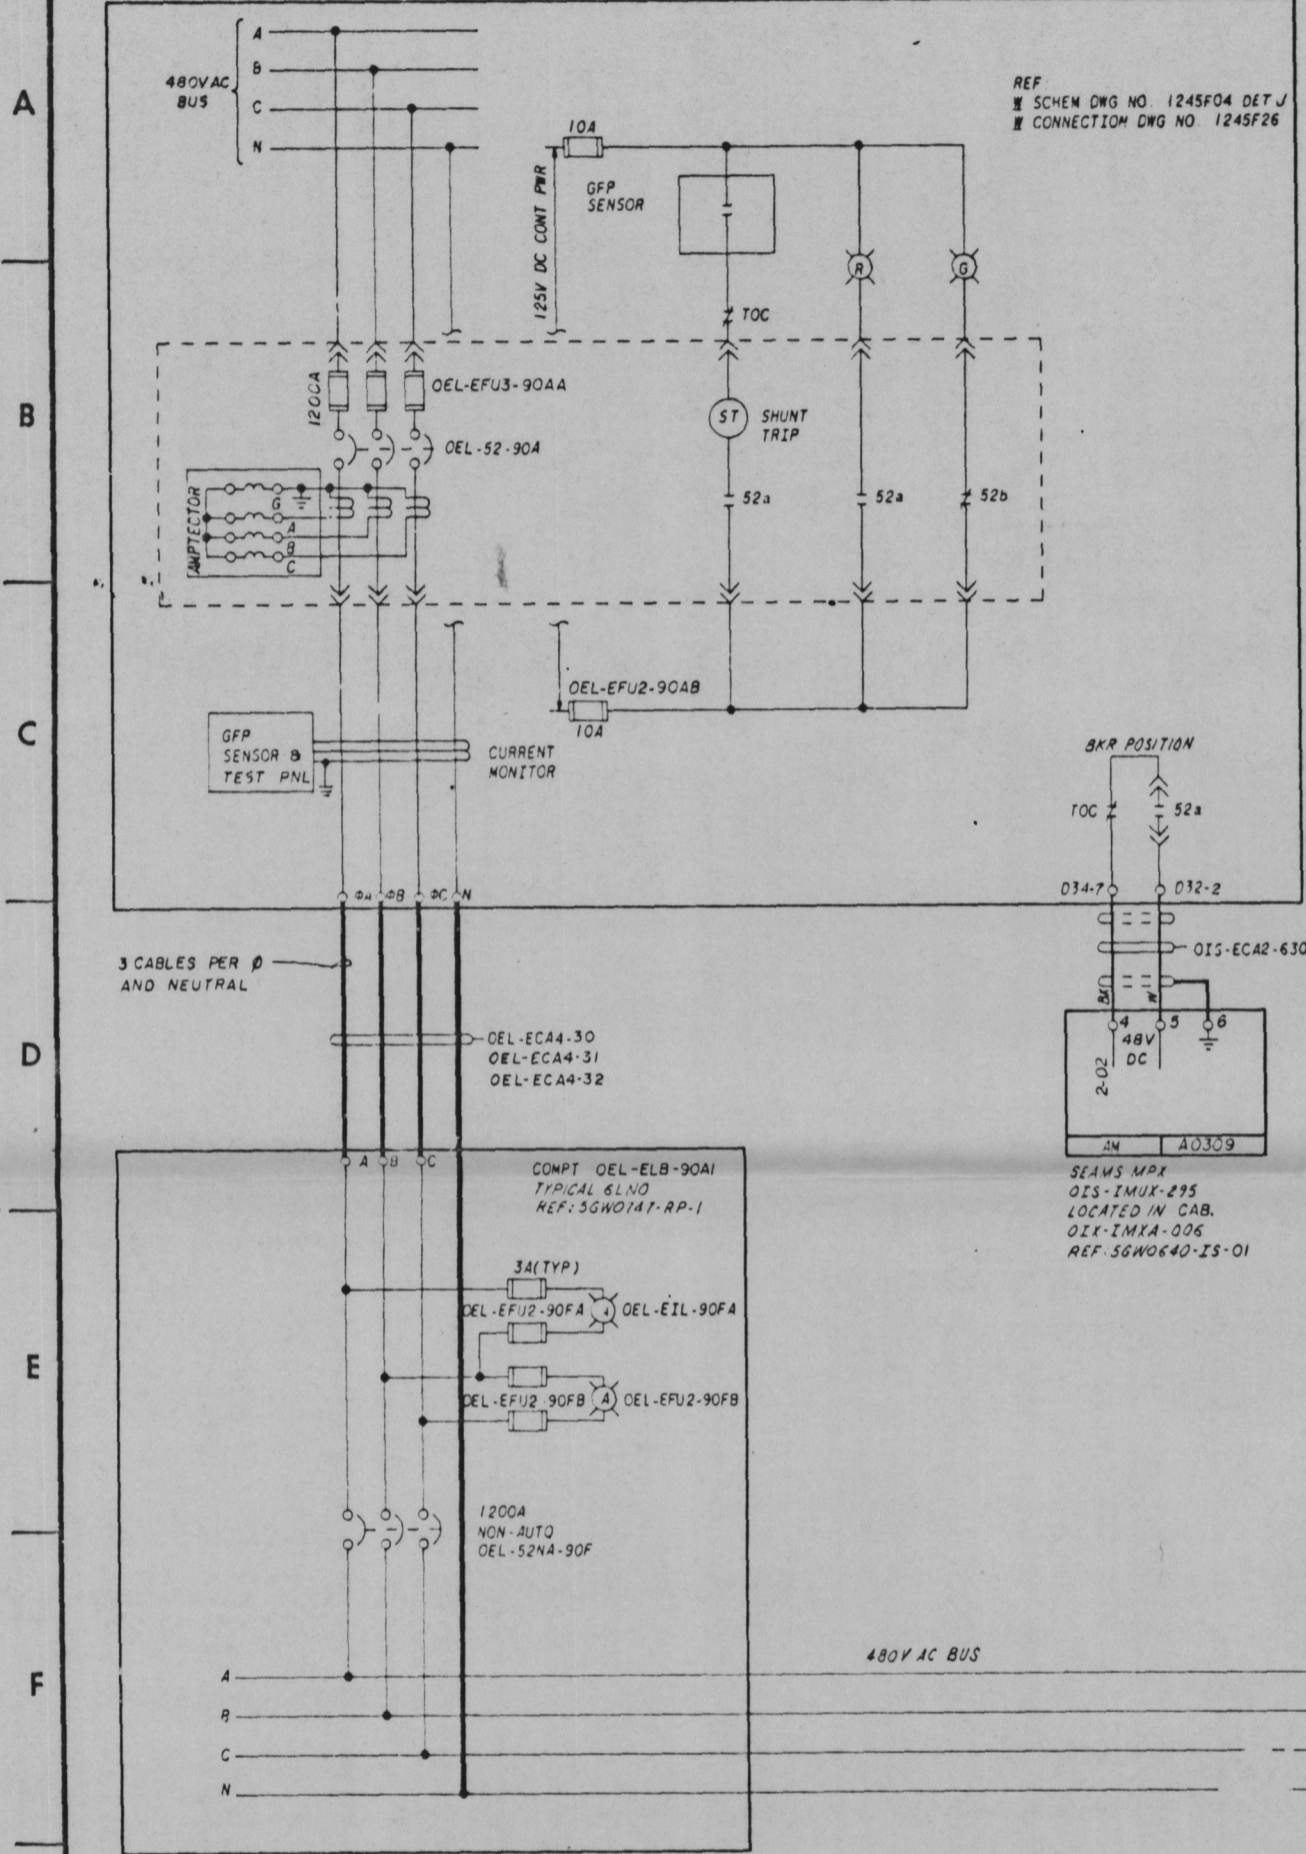


480V AC LIGHTING BOARD 6 (COMPARTMENTS) OEL-ELB-90

NOTES:
1. FOR GENERAL NOTES AND SYMBOLS SEE DWG 5GWO747-EL-01
2. BRANCH FEEDERS FROM 480Y/277V LTG CABINETS (SHOWN WITH *) TO 480-208Y/120V LTG TRANSFORMERS ARE SHOWN ON SHEET NO. 7.

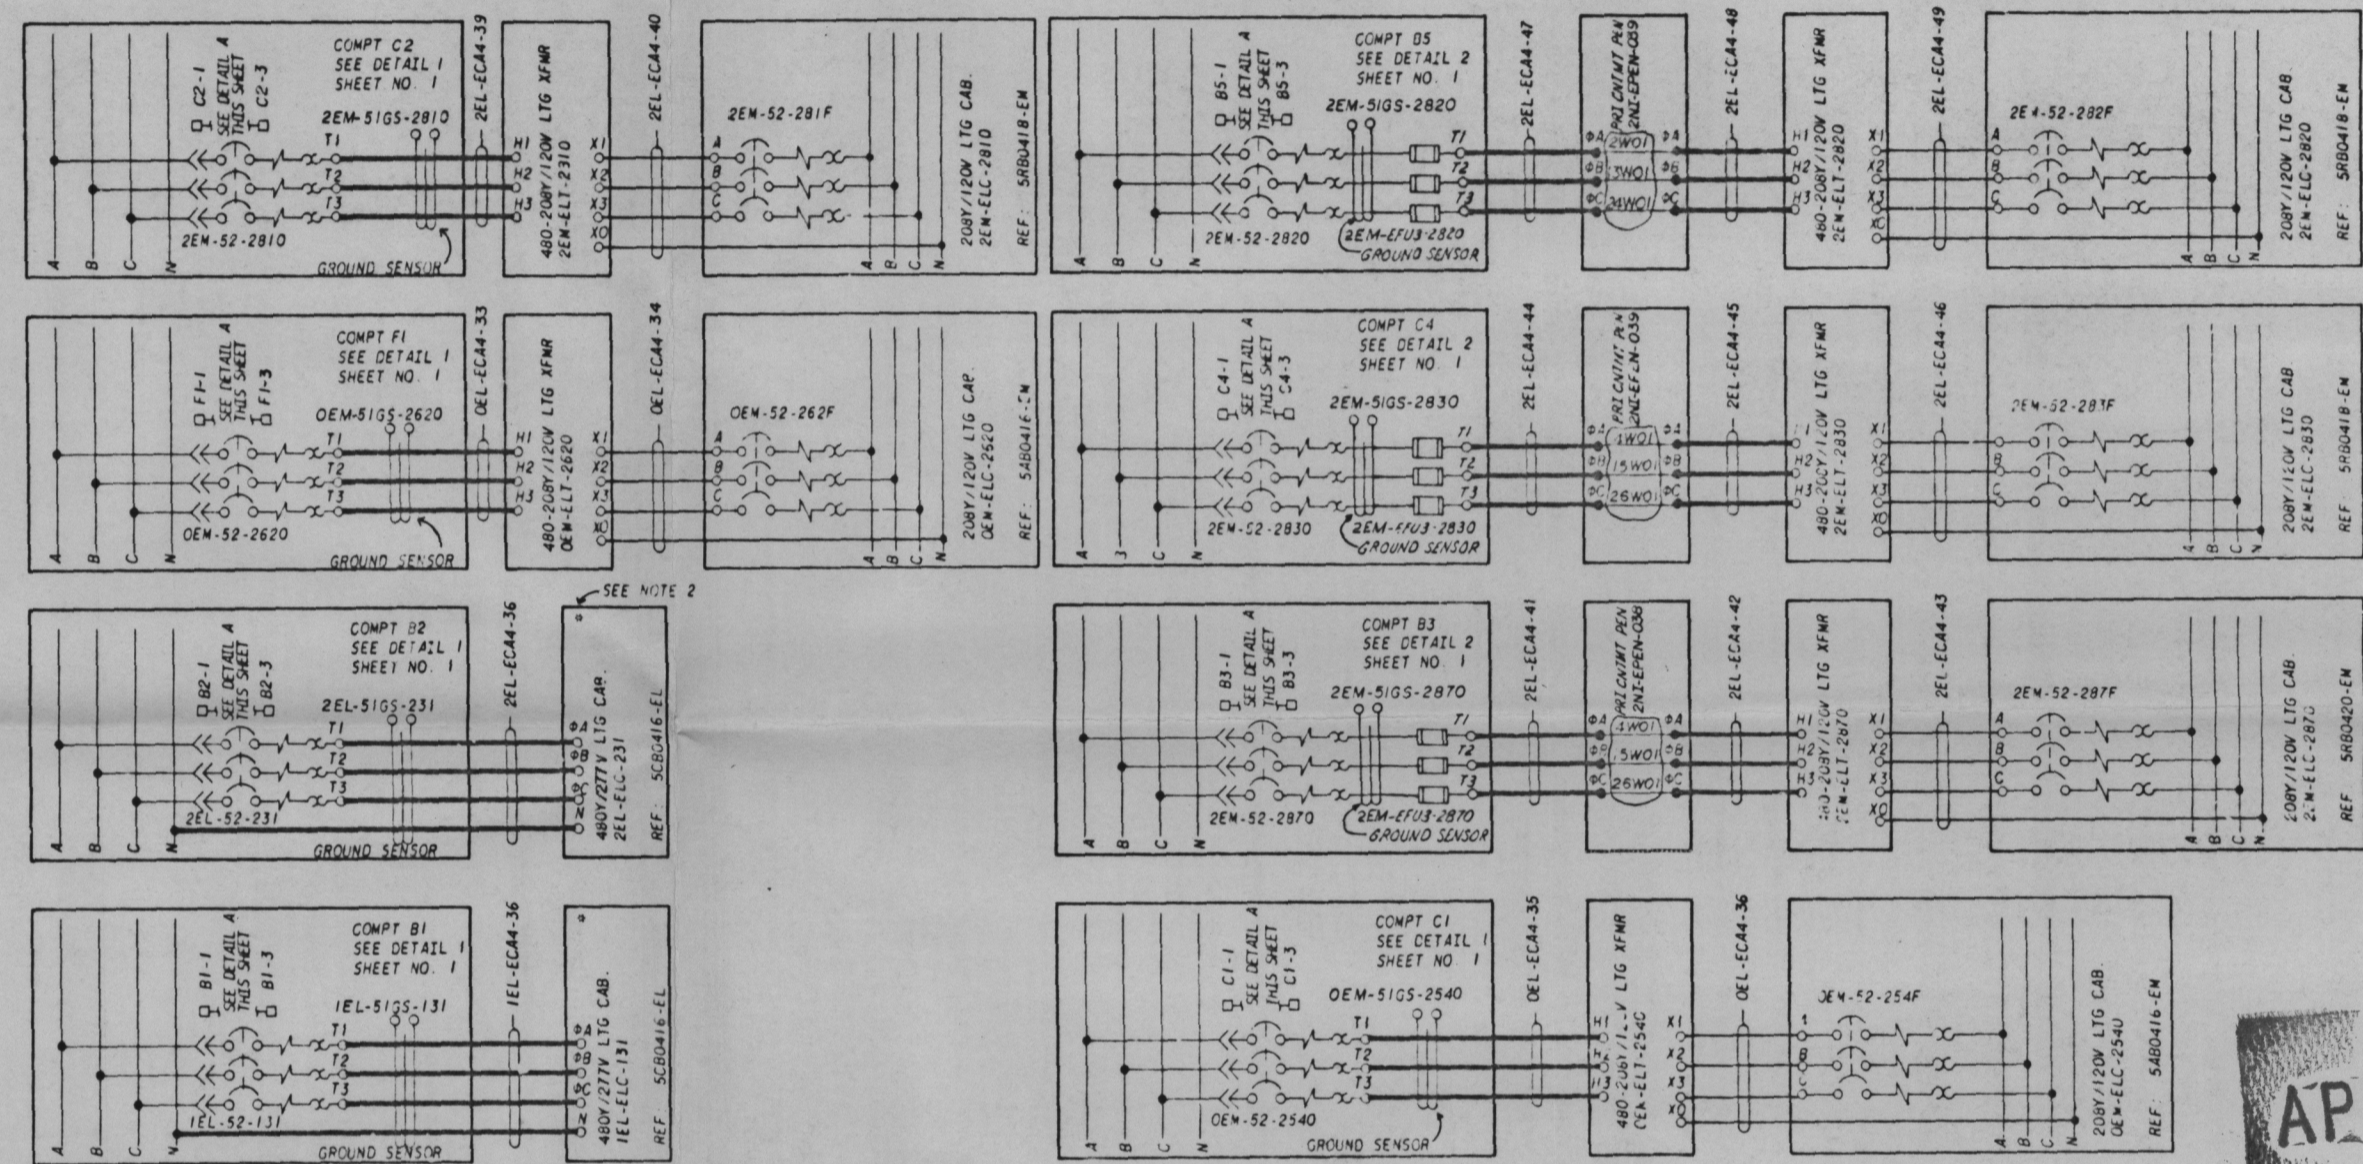

PRC APERTURE CARD

480V LIGHTING BOARD FEEDERS TO 480Y/277V LTG CABINETS AND TO 208Y/120V LIGHTING SYSTEM

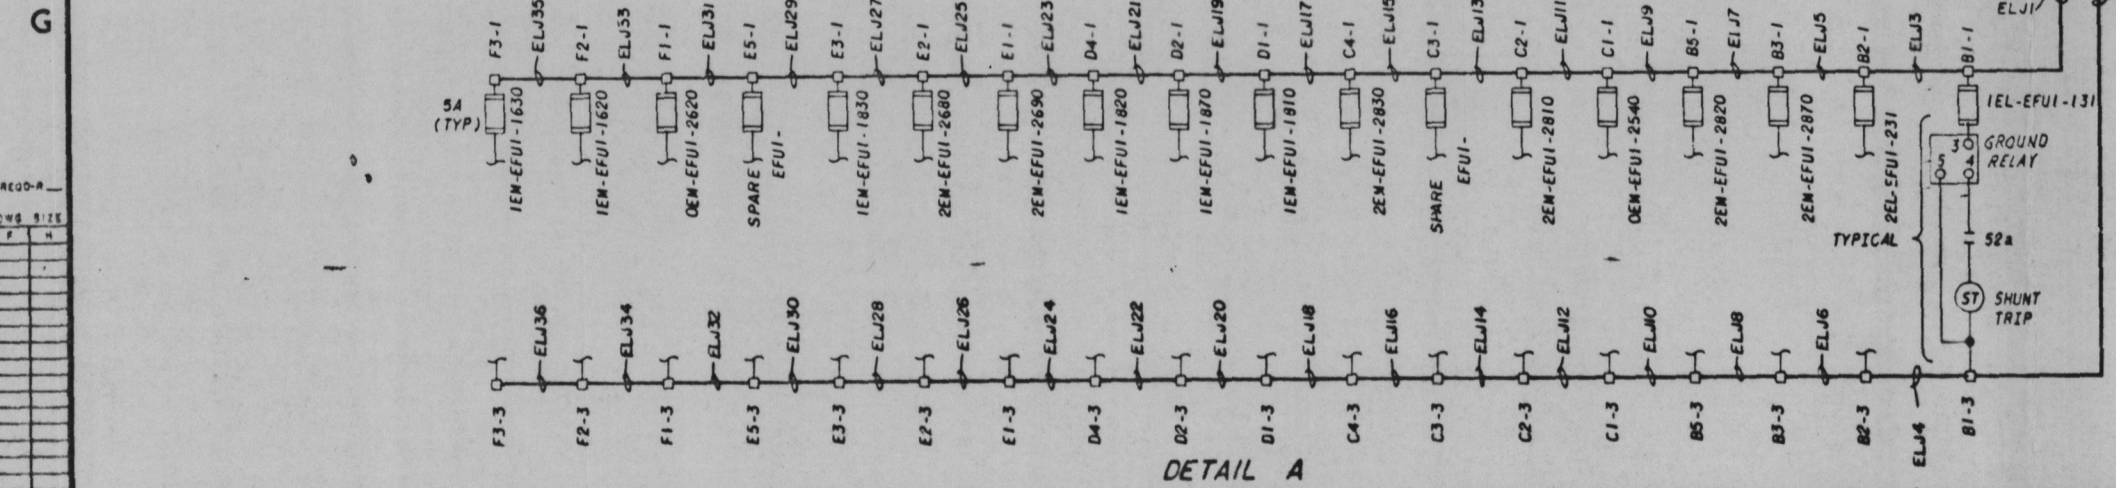

50-438
Comp. # 530 to 5053C
Page 2-25-83 of Document
REGULATORY DOCKET FILE

2	SI	7-7-80	CHANGED PEN WIRE NO, REMOVED EL B COL.	
1	SI	10-25-78	ADDED REF DWG SHEET NO.	

GENERAL UNITS 1 & 2
WIRING DIAGRAM
NORMAL AC
LIGHTING FEEDERS

BELLEFONTE NUCLEAR PLANT
TENNESSEE VALLEY AUTHORITY
DIVISION OF ENGINEERING DESIGN

SUBMITTED	RECOMMENDED	APPROVED
W. K. ...	R. ...	R. ...

INSPECTED AND APPROVED FOR ISSUE
DESIGN PROJECT MANAGER