


31858A.4

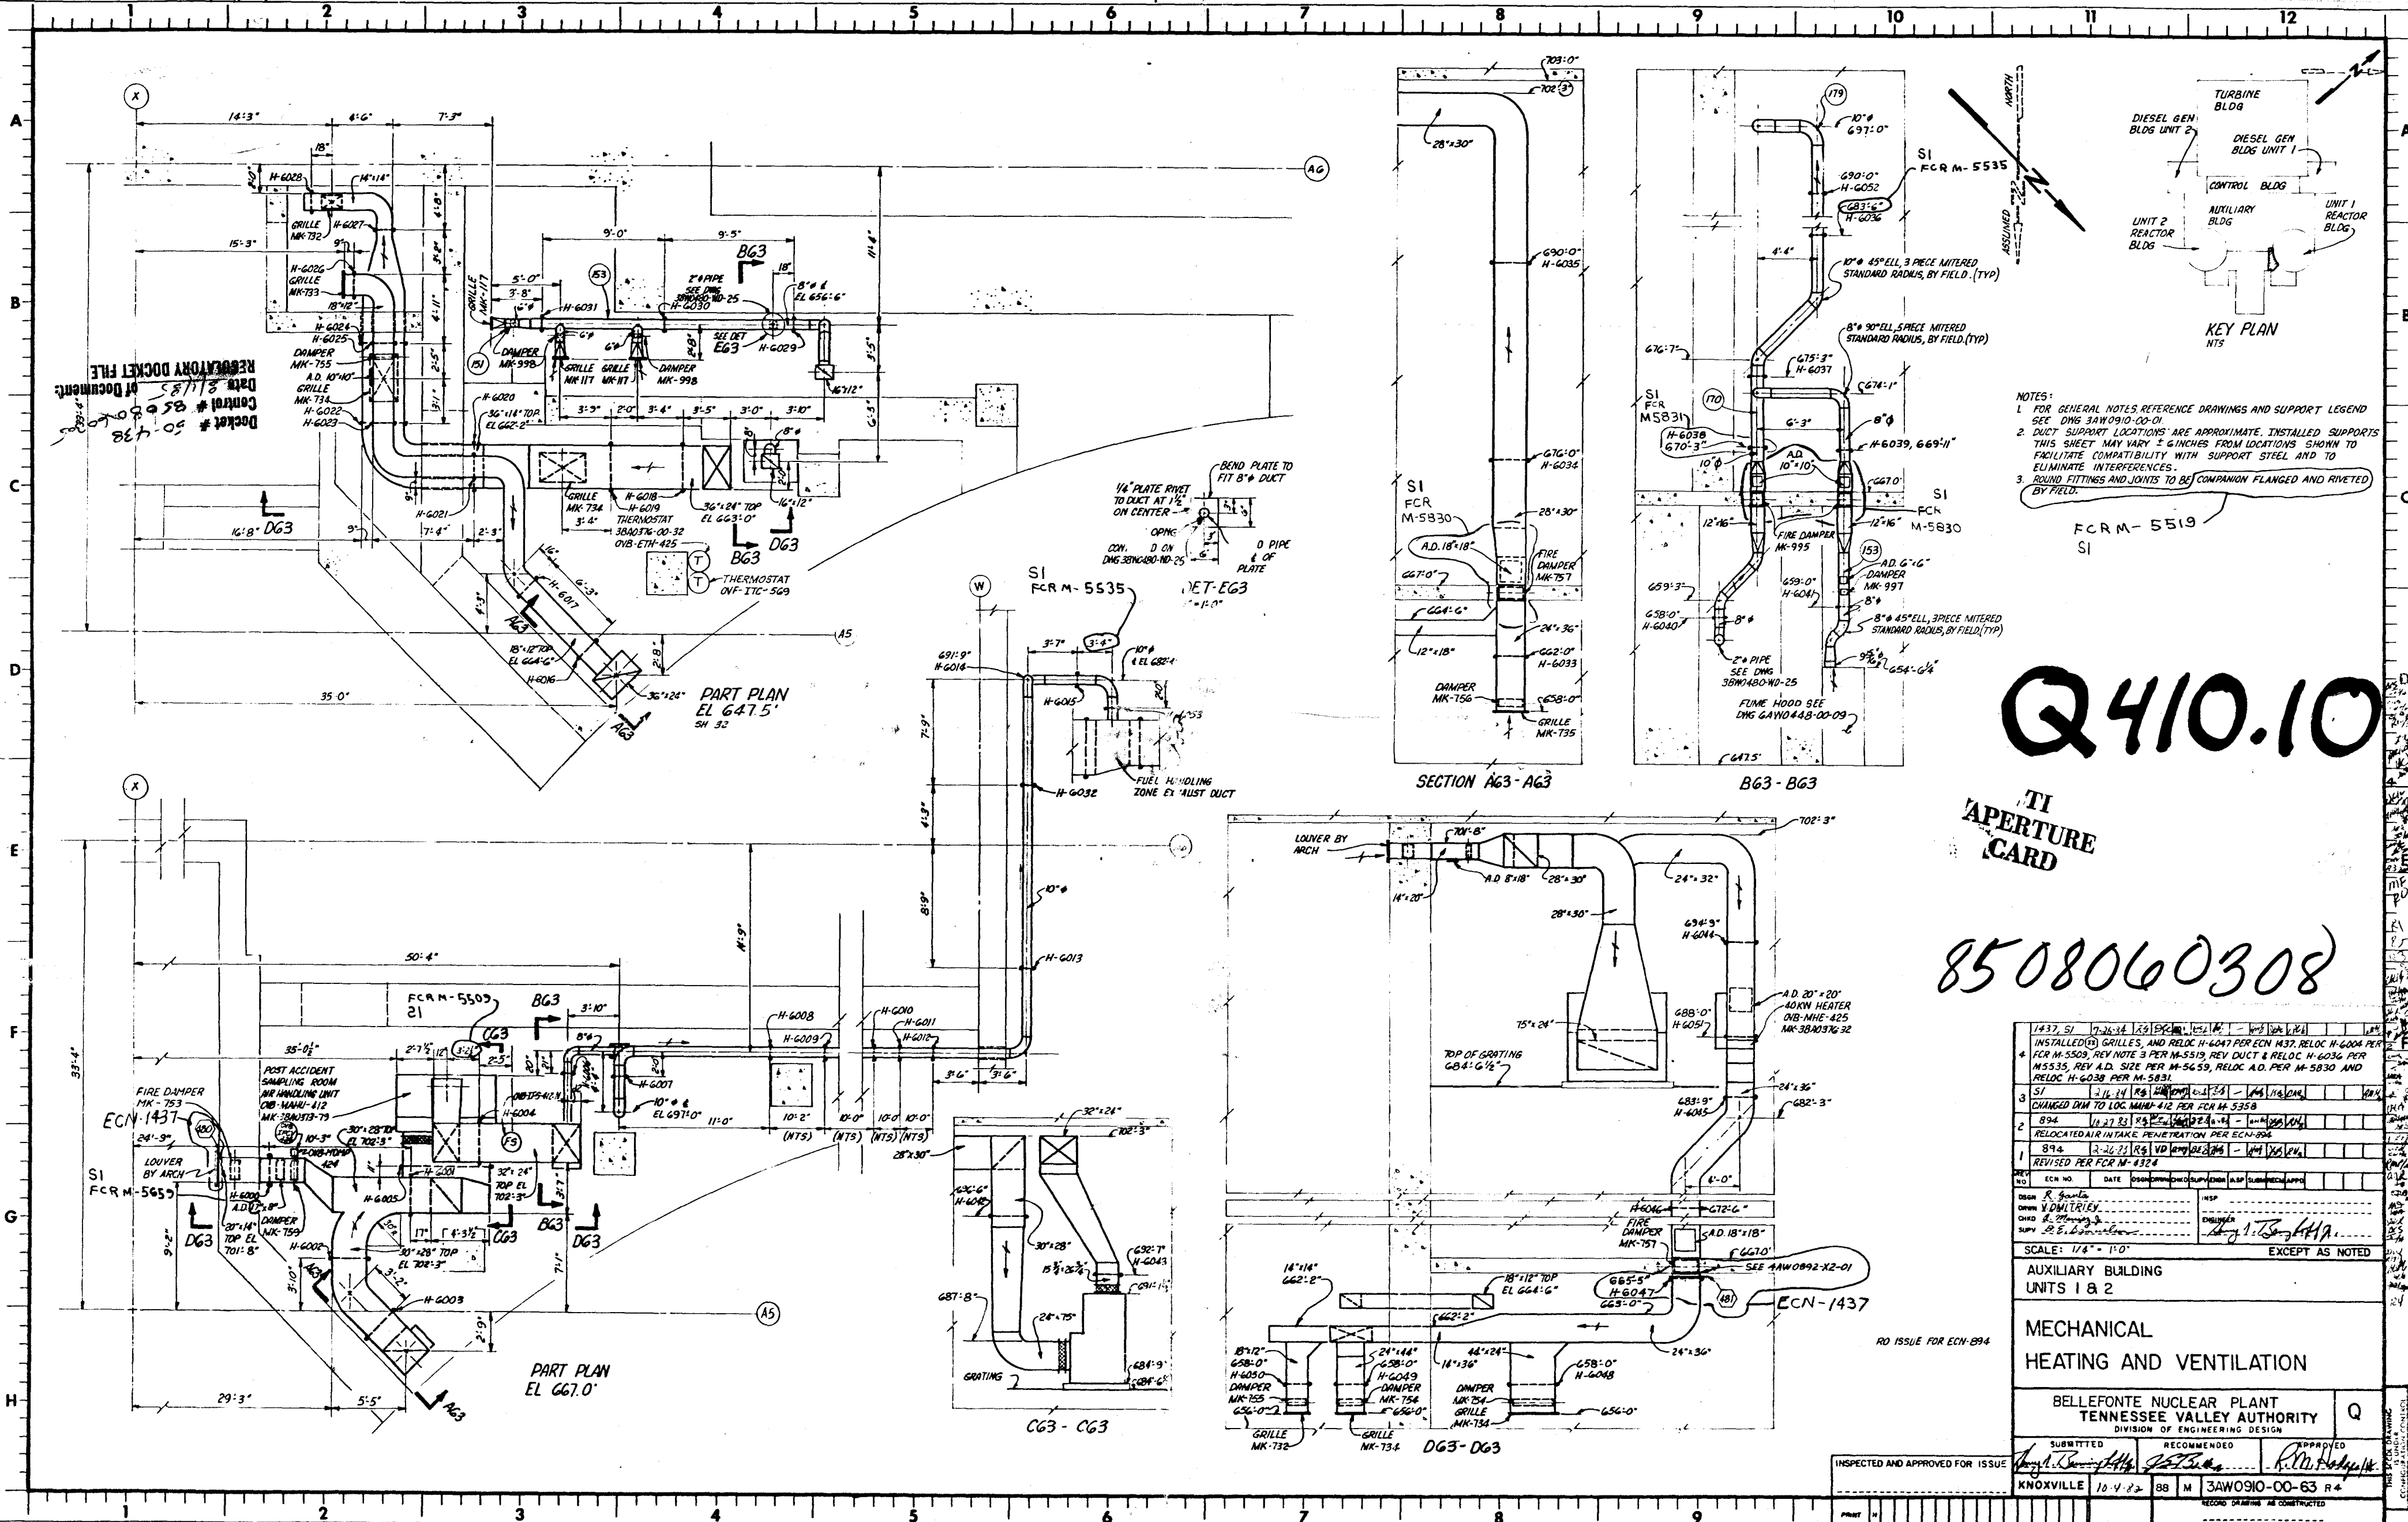

Q410.10

TI
APERTURE
CARD

8508060308

- NOTES:
- FOR GENERAL NOTES REFERENCE DRAWINGS AND SUPPORT LEGEND SEE DWG 3AW0910-00-01
 - DUCT SUPPORT LOCATIONS ARE APPROXIMATE. INSTALLED SUPPORTS THIS SHEET MAY VARY ± 6 INCHES FROM LOCATIONS SHOWN TO FACILITATE COMPATIBILITY WITH SUPPORT STEEL AND TO ELIMINATE INTERFERENCES.
 - ROUND FITTINGS AND JOINTS TO BE COMPANION FLANGED AND RIVETED BY FIELD.

FCRM-5519
SI

1437	SI	7-26-34	24	100	100	100	100	100	100
4	FCRM-5503	REV NOTE 3 PER M-5519, REV DUCT & RELOC H-6004 PER M-5535, REV A.D. SIZE PER M-5659, REV DUCT & RELOC H-6036 PER M-5831							
3	SI	3-12-34	24	100	100	100	100	100	100
2	894	10-27-33	24	100	100	100	100	100	100
1	894	3-26-33	24	100	100	100	100	100	100

REV	NO	DATE	DESCRIPTION	BY	CHKD	APPD
1	1	7-26-34	ISSUED FOR CONSTRUCTION			

SCALE: 1/4" = 1'-0" EXCEPT AS NOTED

AUXILIARY BUILDING UNITS 1 & 2
MECHANICAL HEATING AND VENTILATION

BELLEFONTE NUCLEAR PLANT
TENNESSEE VALLEY AUTHORITY
DIVISION OF ENGINEERING DESIGN

SUBMITTED: *[Signature]* RECOMMENDED: *[Signature]* APPROVED: *[Signature]*

INSPECTED AND APPROVED FOR ISSUE: *[Signature]*

KNOXVILLE 10-4-82 88 M 3AW0910-00-63 R4

PRINT	11
SIZE	11