


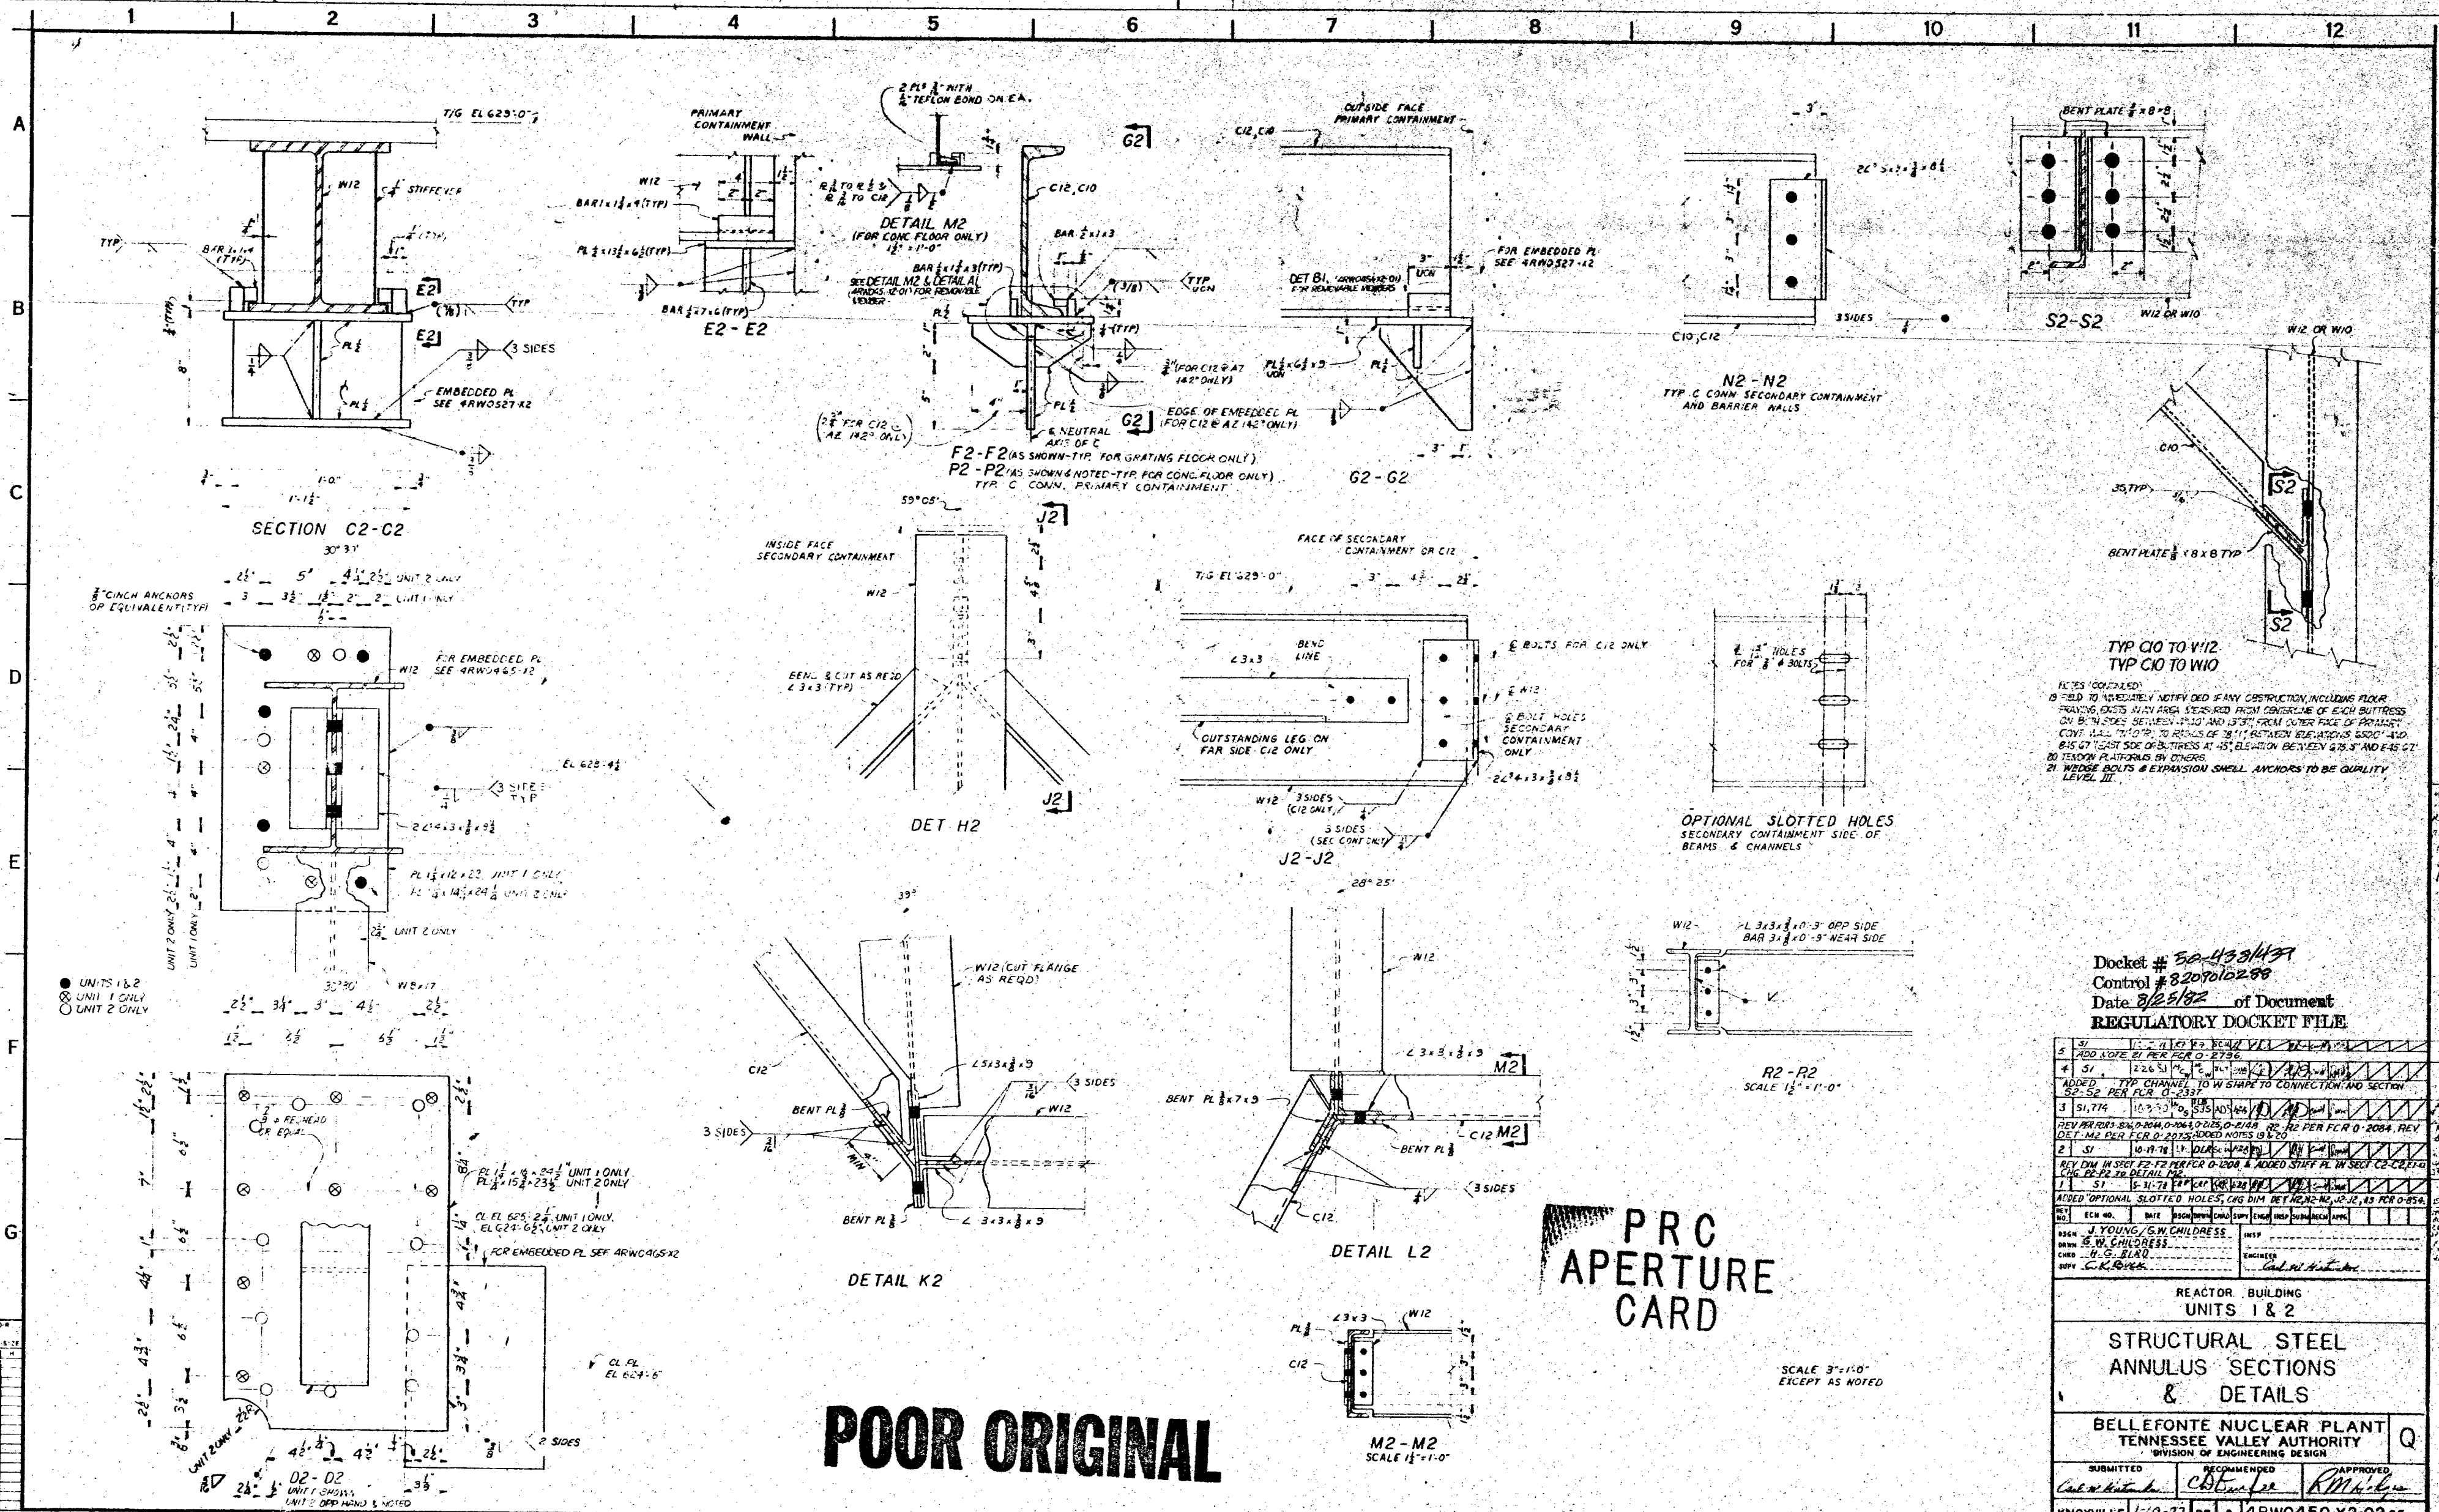

POOR ORIGINAL

PRC
APERTURE
CARD

SCALE 3/8"=1'-0"
EXCEPT AS NOTED

Docket # 50-433437
Control # 8207010288
Date 8/25/82 of Document
REGULATORY DOCKET FILE

NO.	REV.	DESCRIPTION	DATE

REACTOR BUILDING
UNITS 1 & 2
STRUCTURAL STEEL
ANNULUS SECTIONS
& DETAILS
BELLEFONTE NUCLEAR PLANT
TENNESSEE VALLEY AUTHORITY
DIVISION OF ENGINEERING DESIGN
SUBMITTED: [Signature] RECOMMENDED: [Signature] APPROVED: [Signature]
KNOXVILLE 1-10-77 88 4RW0450-X2-02 R5
