


AUXILIARY BUILDING-TRAIN IA AREA


NOTES:
 1. FOR GENERAL NOTES SEE SHEET 01
 2. ALL I/P/D NUMBERS SHOWN ON THIS SHEET ARE TO BE PREFIXED WITH IRF UNLESS SHOWN OTHERWISE.

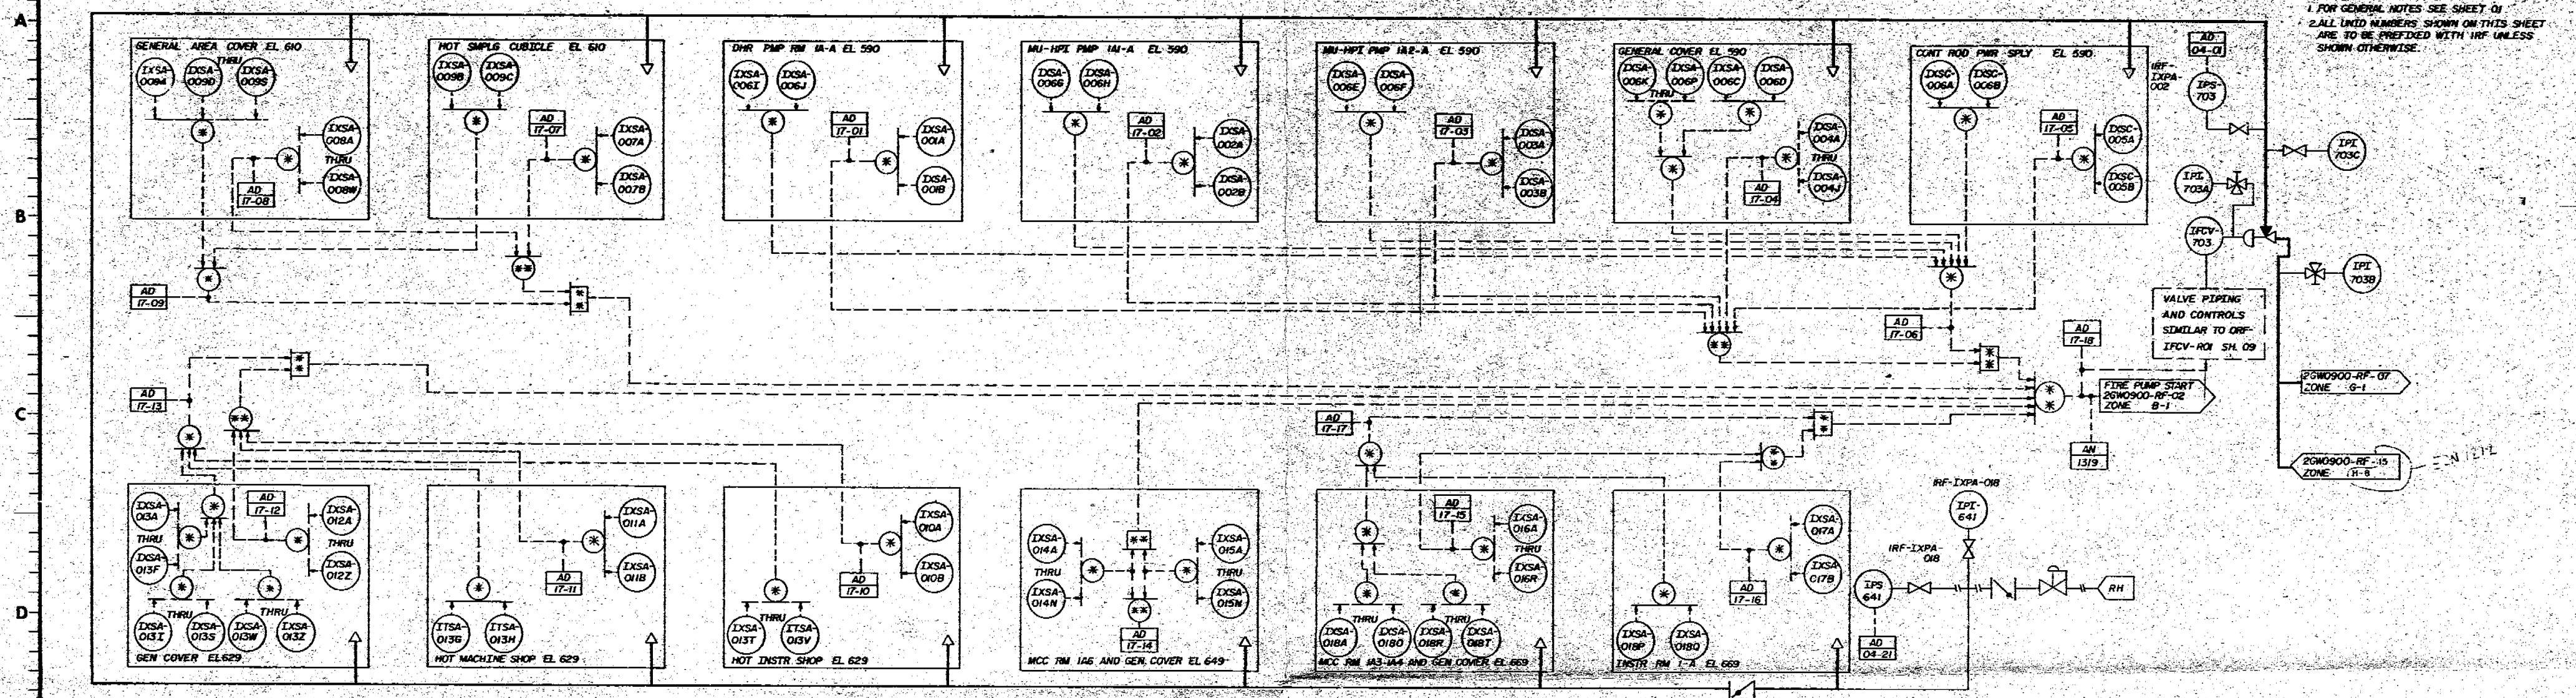

AUXILIARY BUILDING-TRAIN IB AREA

Sheet # 50-438
 Control # 830 4650536
 Date 5-25-83
 of Document
 REGULATORY DOCKET FILE

**P.R.C
 APERTURE
 CARD**

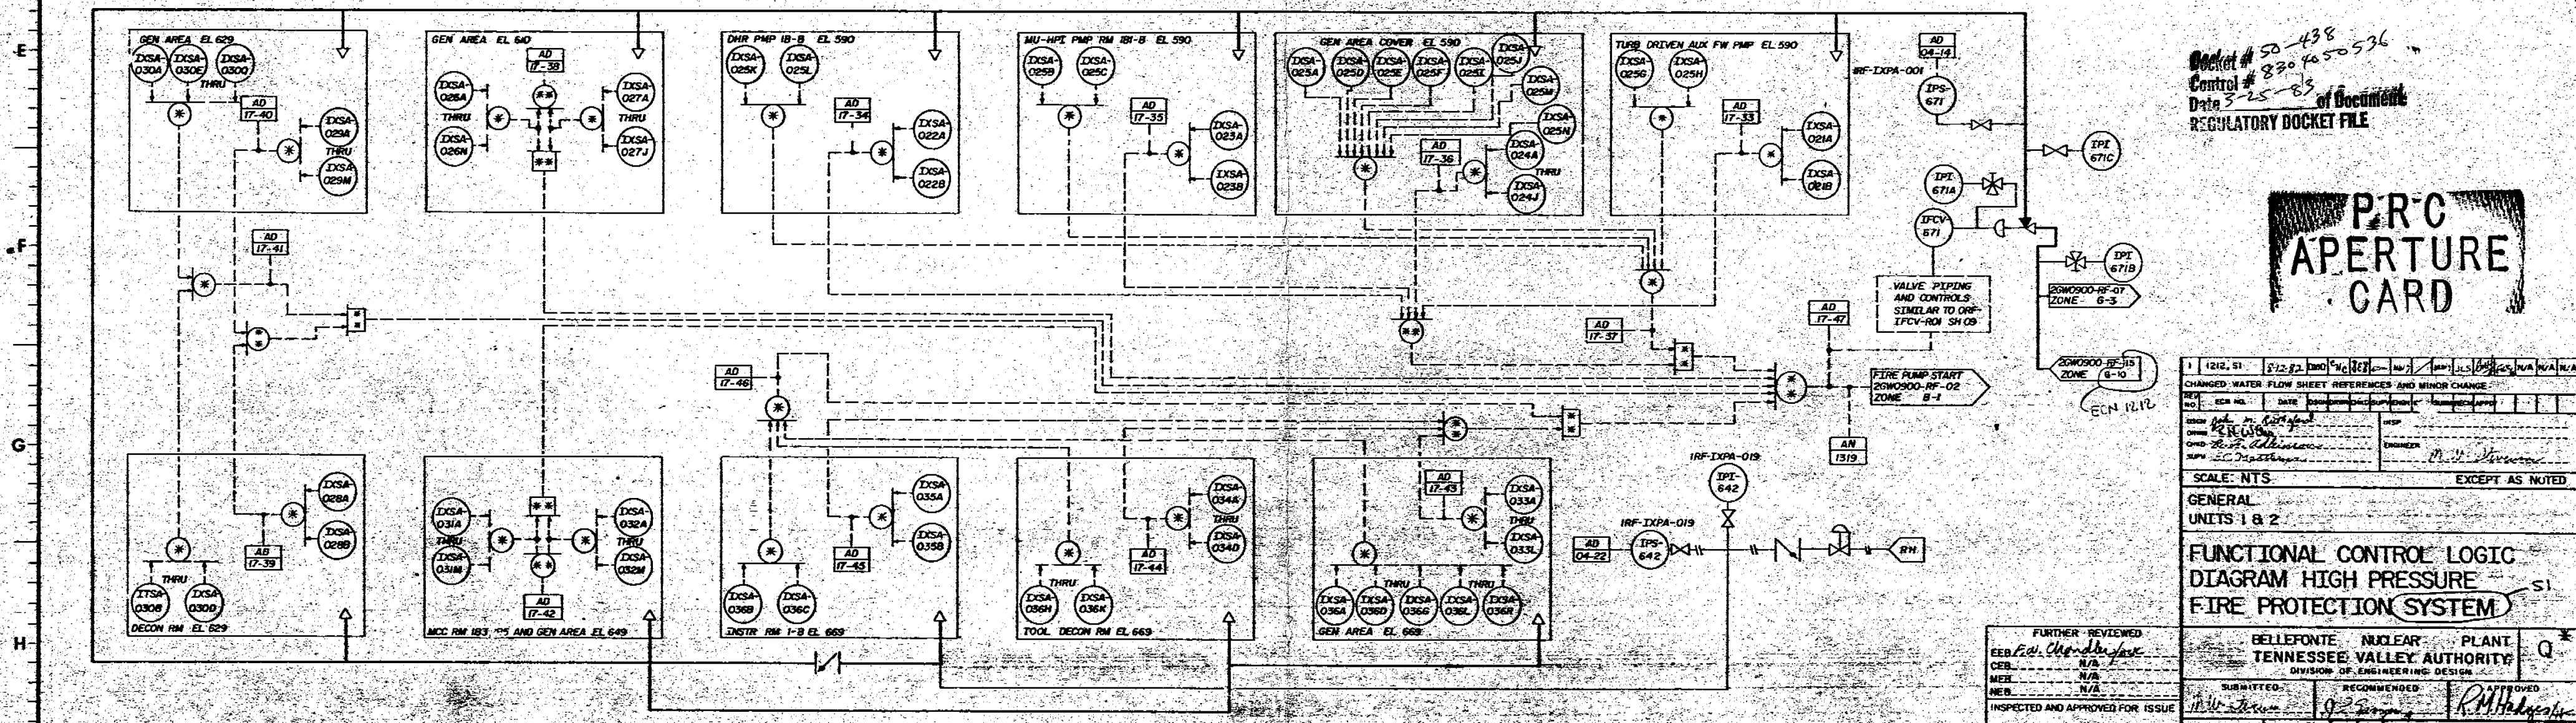

CHANGED WATER FLOW SHEET REFERENCES AND MINOR CHANGE	
NO.	DATE
1	12/21/81
SCALE: NTS EXCEPT AS NOTED	
GENERAL UNITS 1 & 2	
FUNCTIONAL CONTROL LOGIC DIAGRAM HIGH PRESSURE FIRE PROTECTION SYSTEM	
FURTHER REVIEWED	
DESIGNED BY	RECOMMENDED
CHKD BY	APPROVED
INSPECTED AND APPROVED FOR ISSUE	
BELLEFONTE NUCLEAR PLANT TENNESSEE VALLEY AUTHORITY DIVISION OF ENGINEERING DESIGN	
SUBMITTED: 6-26-81	
KNOXVILLE 6-26-81 88 E 26W0900-RF-11	