


NOTES:
1. FOR GENERAL NOTES AND REFERENCE DRAWINGS SEE 5GW2740-EG-01.

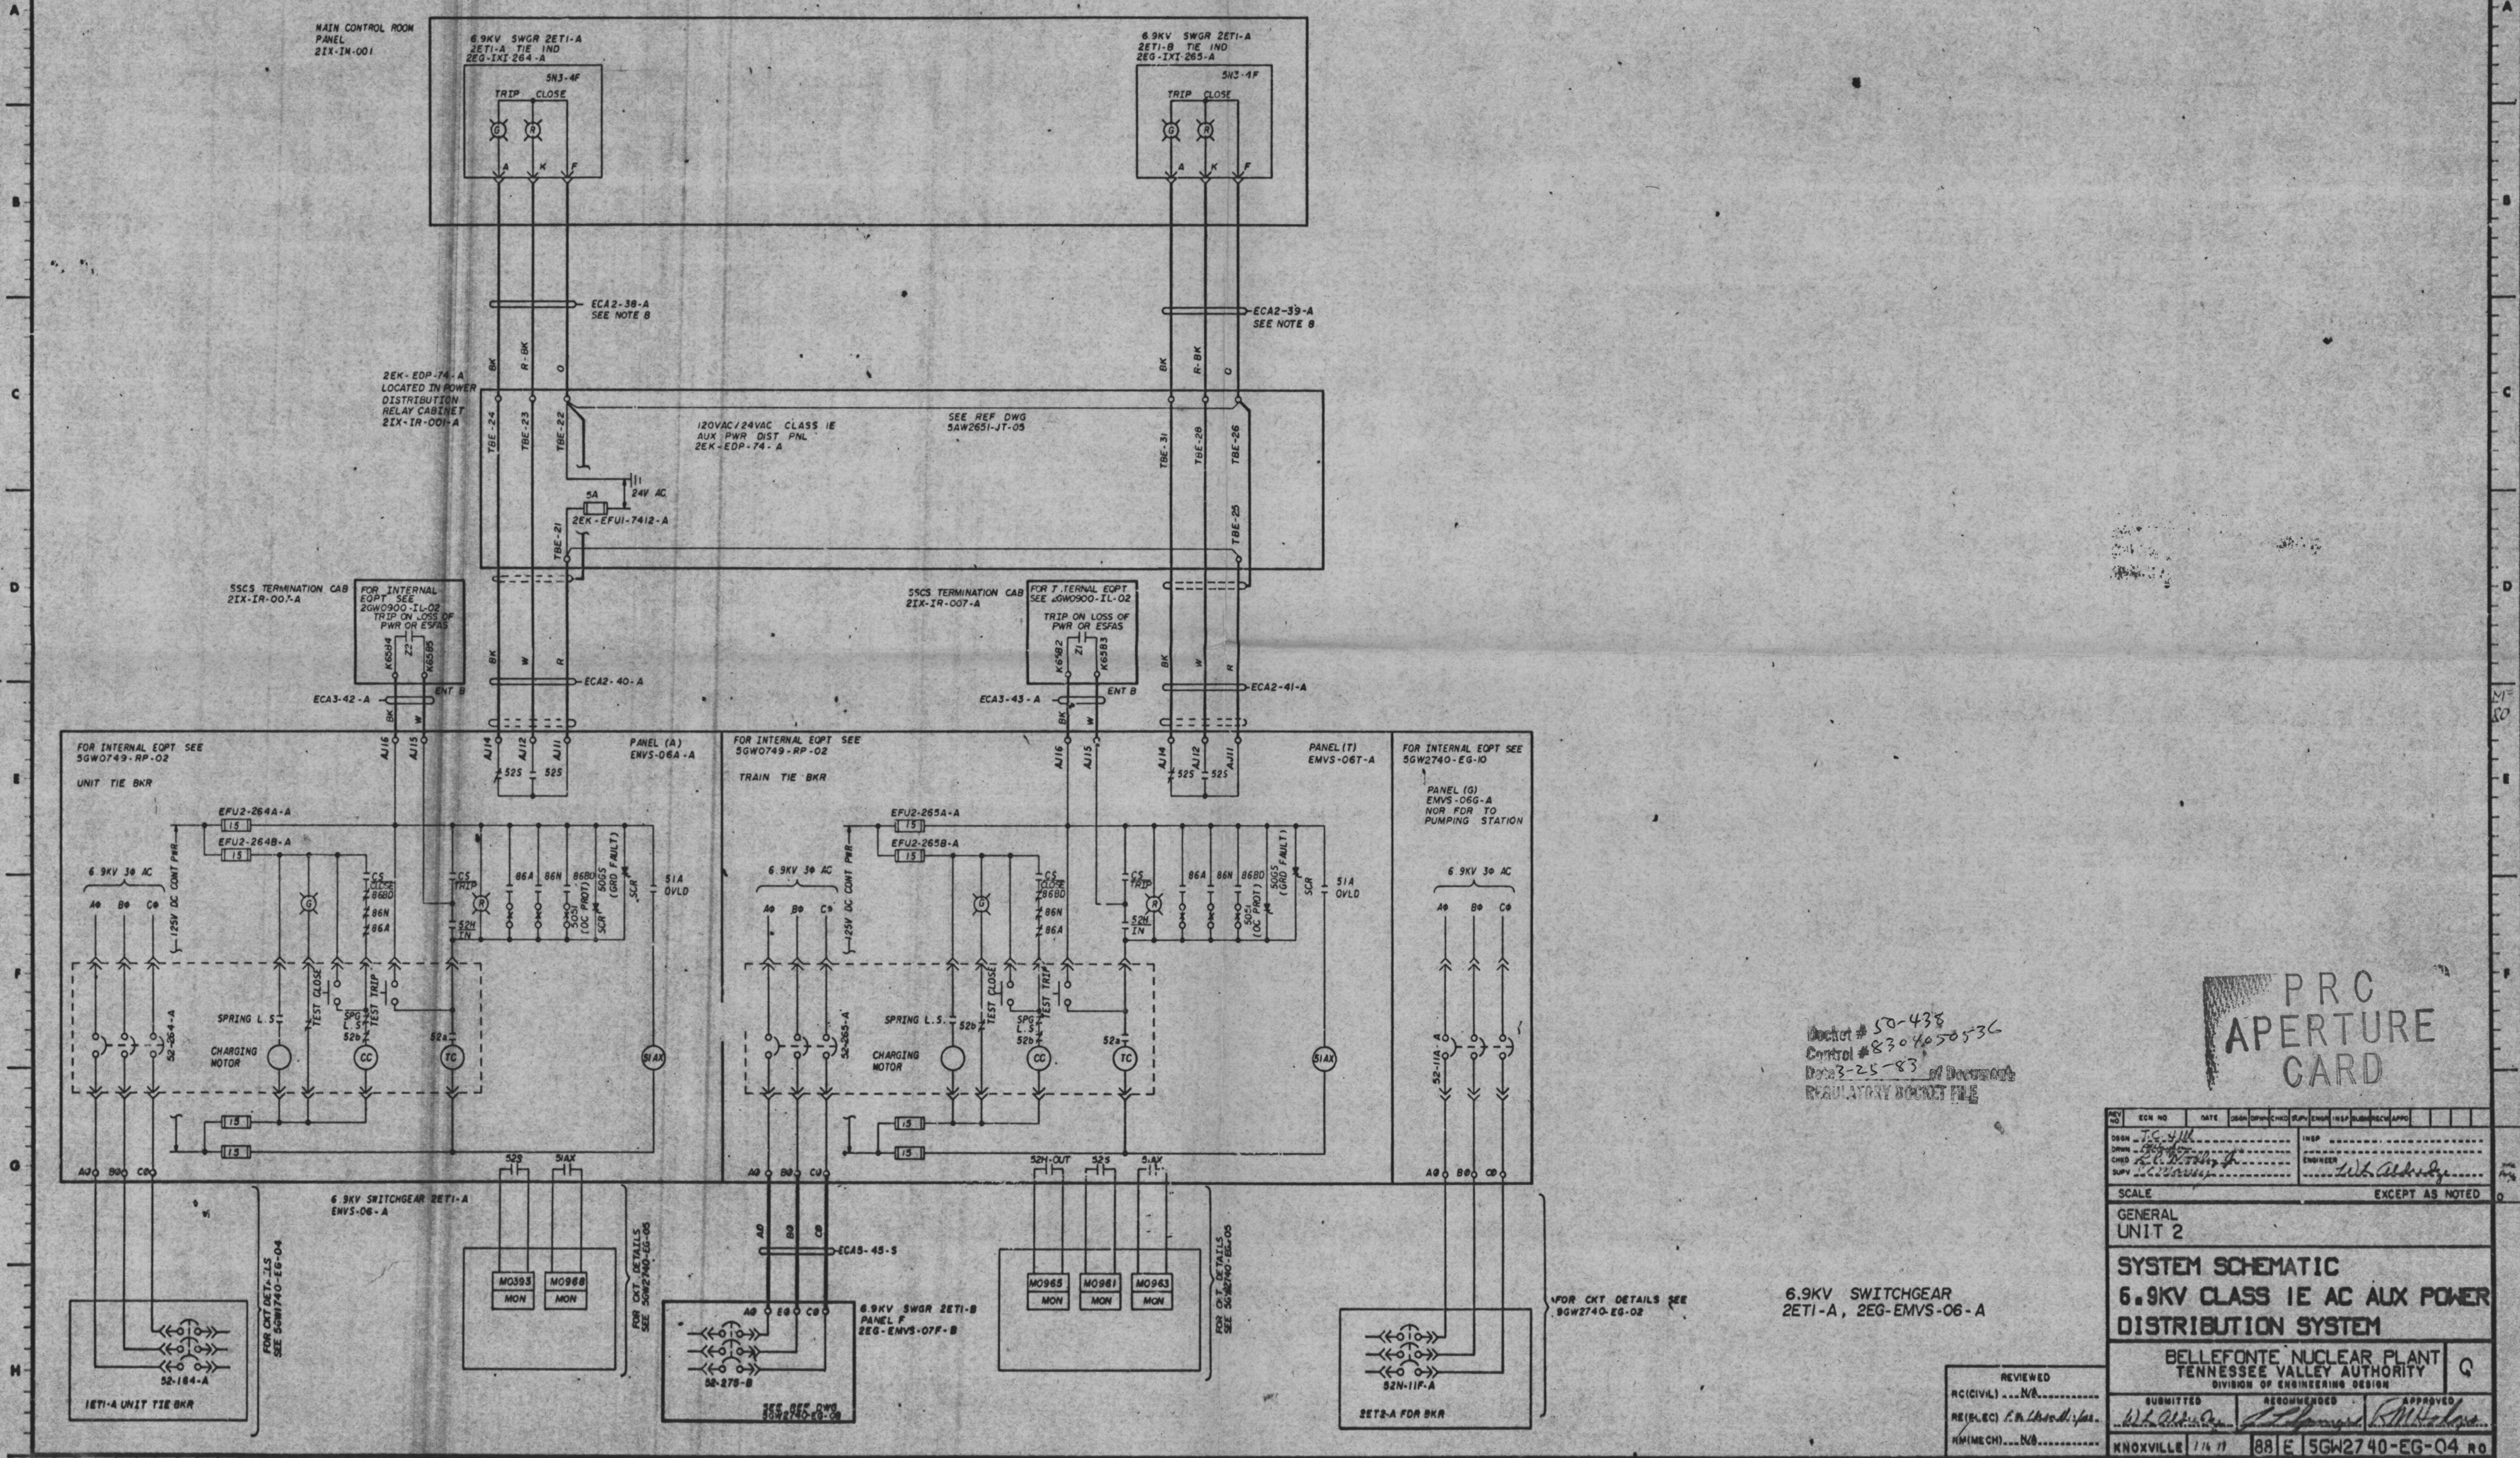

Docket # 50-438
Control # 8304050536
Date 3-25-83
REGULATORY DOCKET FILE

PRC
APERTURE
CARD

NO.	ECN NO.	DATE	DESIGN	CHKD	APPV	ENGR	INSP	REVIEW	APPR
DESIGN	TC	4/11/83	TC	TC	TC	TC	TC	TC	TC
CHKD	TC	4/11/83	TC	TC	TC	TC	TC	TC	TC
APPV	TC	4/11/83	TC	TC	TC	TC	TC	TC	TC
SCALE: EXCEPT AS NOTED									
GENERAL UNIT 2									
SYSTEM SCHEMATIC 6.9KV CLASS 1E AC AUX POWER DISTRIBUTION SYSTEM									
BELLEFONTE NUCLEAR PLANT TENNESSEE VALLEY AUTHORITY DIVISION OF ENGINEERING DESIGN									
REVIEWED	RC(CIVIL)	N/A	RECOMMENDED	RE(CIVIL)	N/A	APPROVED	RE(MECH)	N/A	APPROVED
KNOXVILLE 1/16/83 88 E 5GW2740-EG-04 NO									

6.9KV SWITCHGEAR
2E1-A, 2EG-EMVS-06-A

FOR CKT DETAILS SEE 5GW2740-EG-02