
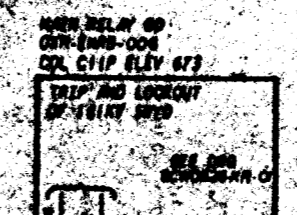


MAIN CONTROL ROOM  
PANEL  
17R-2N-001

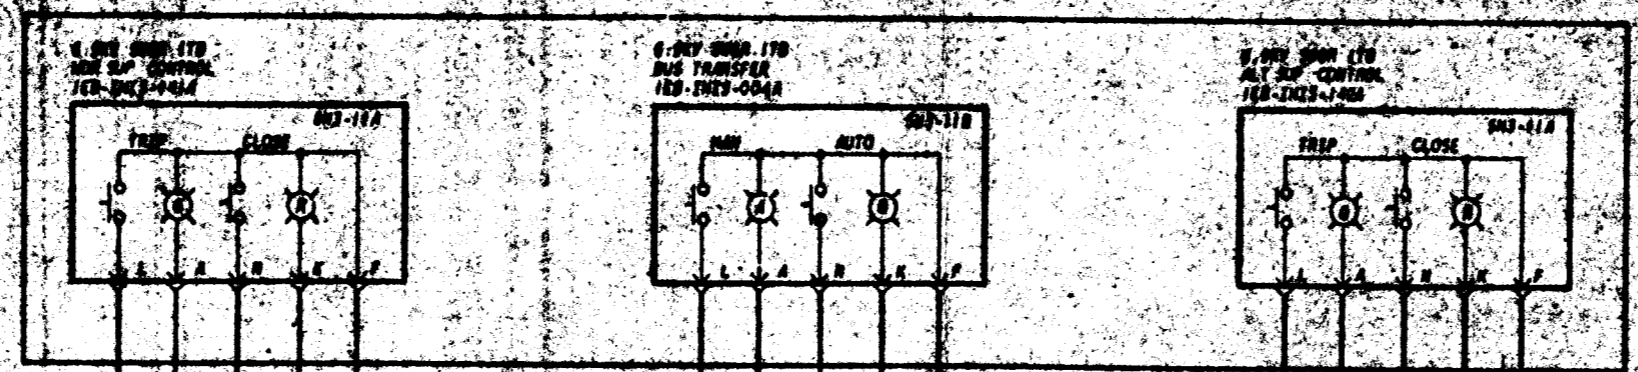

NOTES:  
 1. FOR GENERAL NOTES AND REFERENCE DRAWINGS SEE 200740-EB-01  
 2. FOR DETAILING SYSTEMS DEVELOPMENT SEE 200740-EB-02

SSCS LOGIC CAB  
17X-11-012  
COL C7N EL 619


SSCS TERMINATION CAB  
17X-11-013  
COL C5N EL 629




FOR INTERNAL EOPT SEE 270000-EB-02

FOR INTERNAL EOPT SEE 270000-EB-02


RECORDING INSTR 80  
DND-ER18-004  
COL C7N ELEV 673

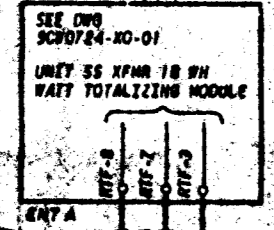

REC CONT 80  
08E-ECB-008  
COL C7N EL 673

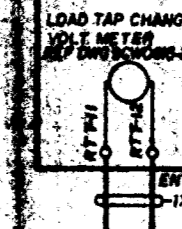





RECORDING INSTR 80  
DND-ER18-008  
COL C7N ELEV 673

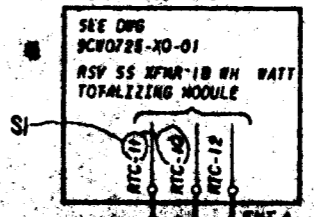

INITIATES RSV  
SS SWR 18  
DIFF AUX RELY

Bucket # 50-438  
Control # 2304050536  
Date 5-25-63  
of Document  
REGULATORY DOCKET FILE  
**PRO APERTURE CARD**

INITIATES SWD  
UNIT TRIP RLY

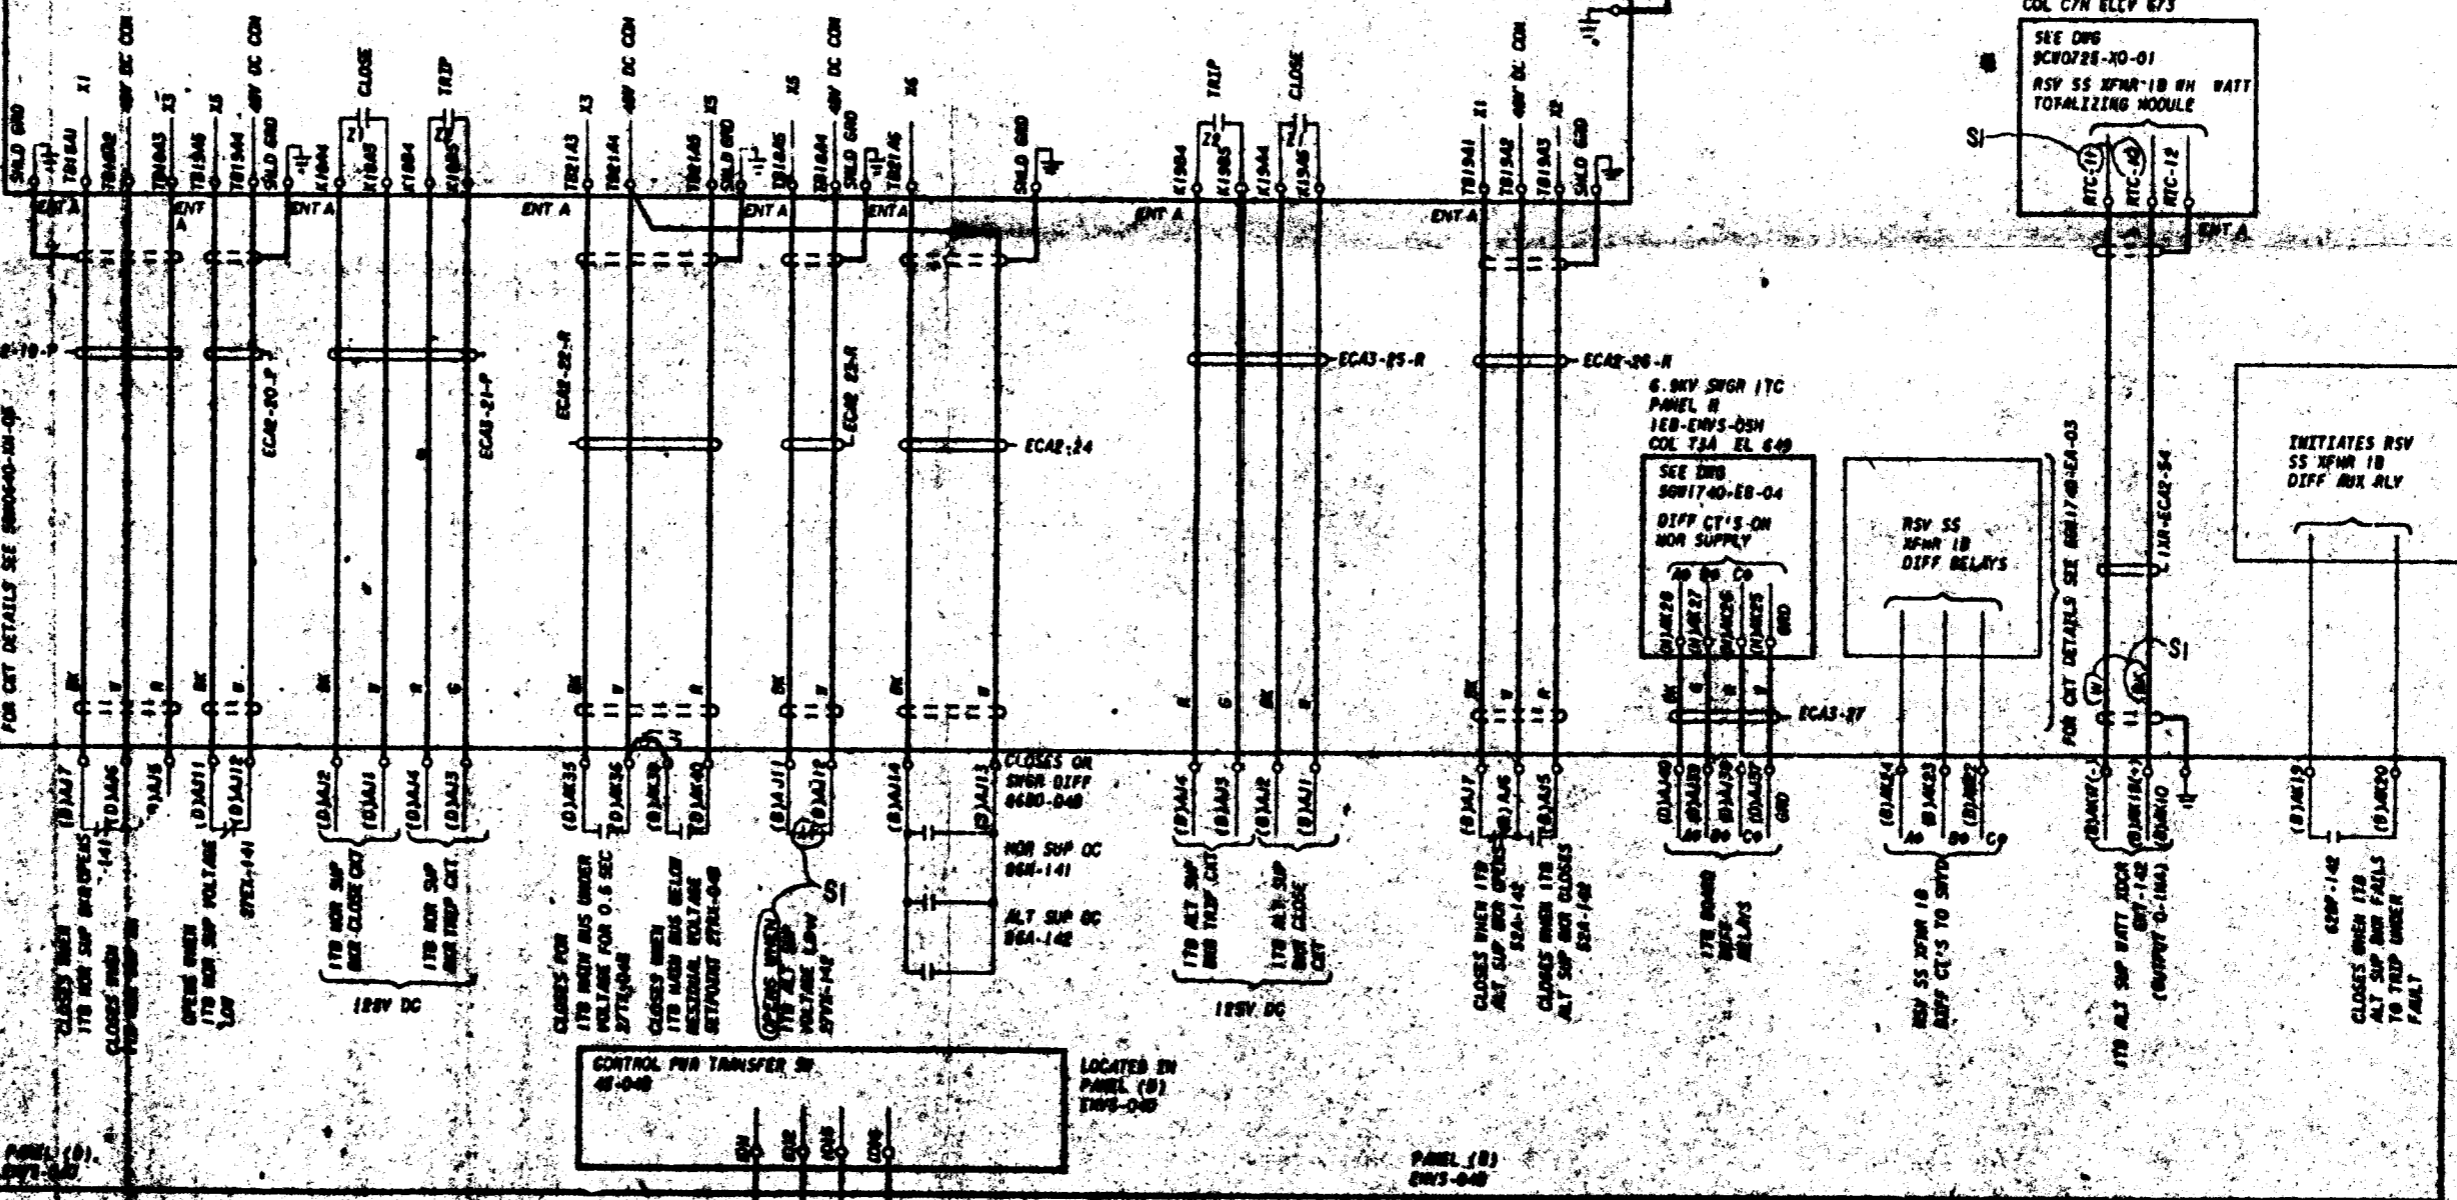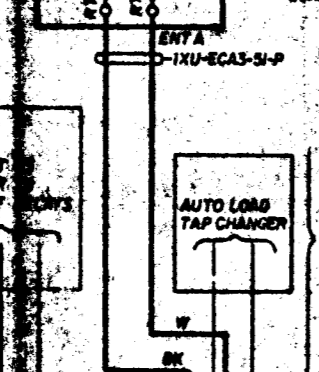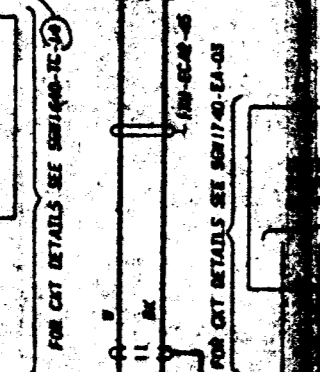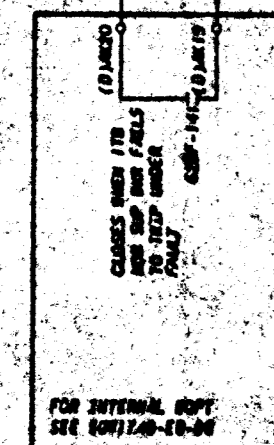


FOR INTERNAL EOPT  
SEE 200740-EB-02


FOR INTERNAL EOPT  
SEE 200740-EB-02

FOR INTERNAL EOPT  
SEE 200740-EB-02

CONTROL PWR TRANSFER IN  
48-048


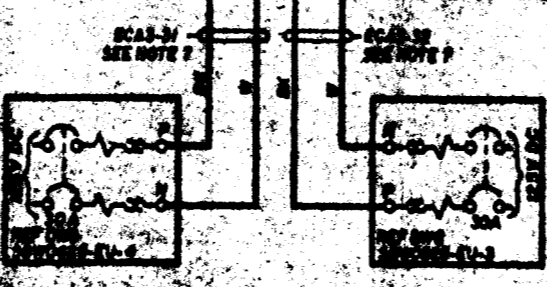


LOCATED IN  
PANEL (B)  
17R-018

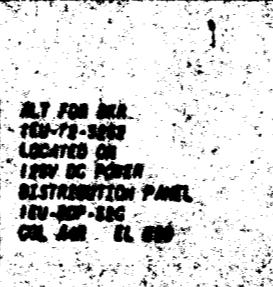

PANEL (B)  
DND-048


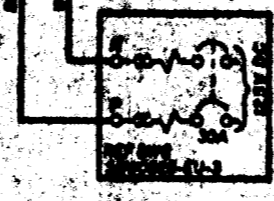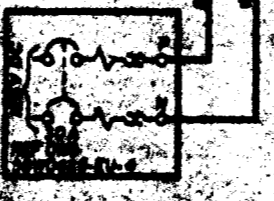


6.9KV SWGR 17B, IEB-EMVS-04

REVISIONS	
NO.	DESCRIPTION
1	ISSUED FOR CONSTRUCTION
2	REVISED PER MINOR CHANGES
3	REVISED PER MINOR CHANGES
GENERAL  
 UNIT 1  
 SYSTEM SCHEMATIC  
 6.9KV NORMAL AC AUX POWER  
 DISTRIBUTION SYSTEM

SELLEPONTE NUCLEAR PLANT  
 TENNESSEE VALLEY AUTHORITY  
 DIVISION OF ENGINEERING DESIGN  
 APPROVED: [Signature]  
 DATE: 5/25/63