
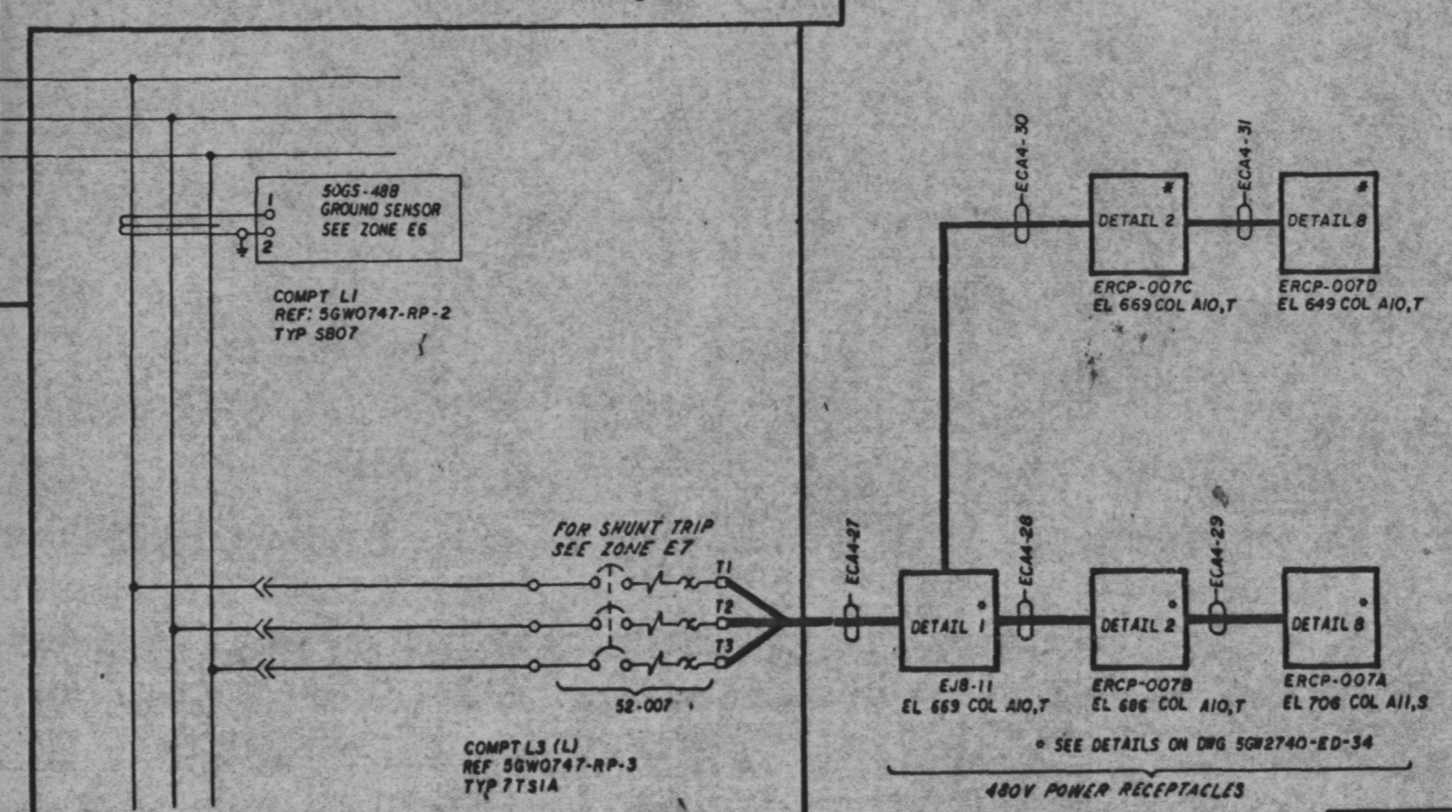
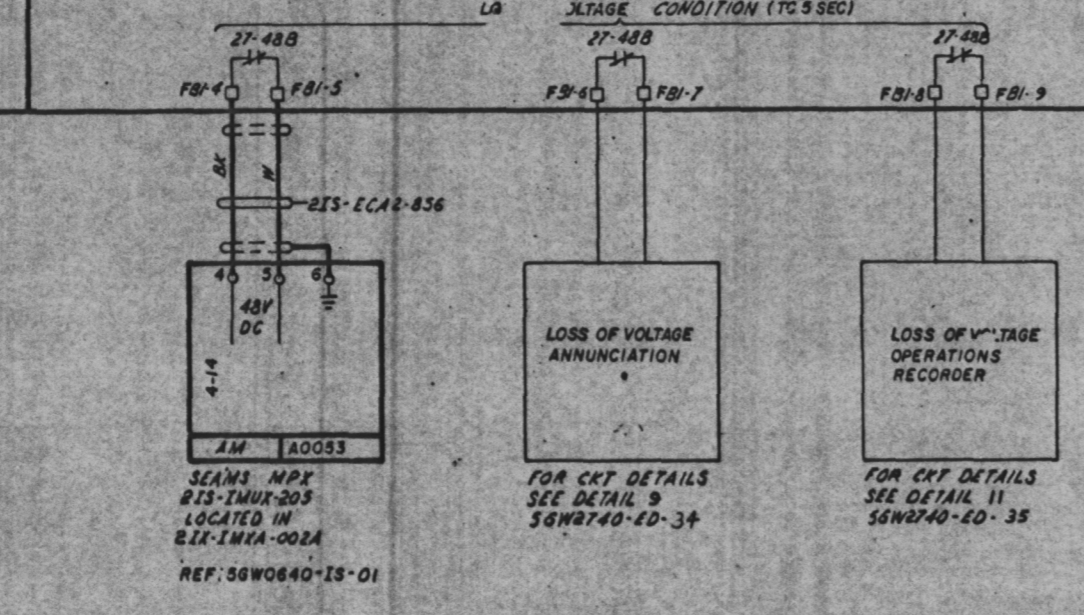
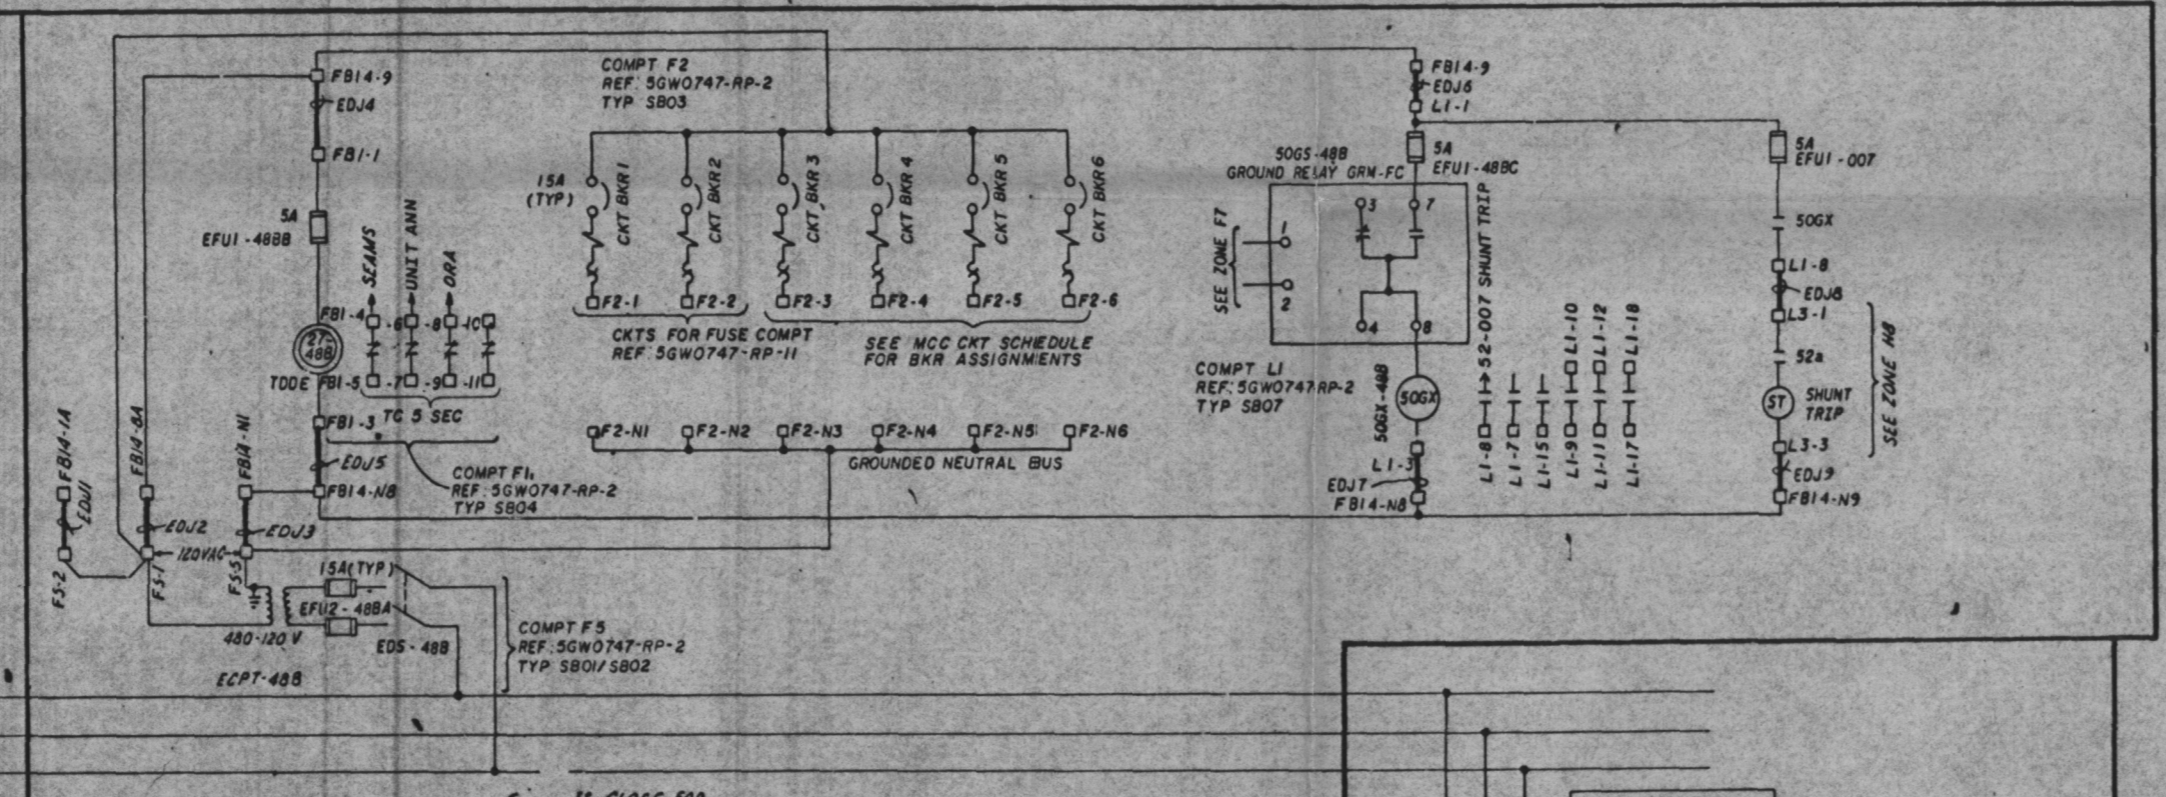
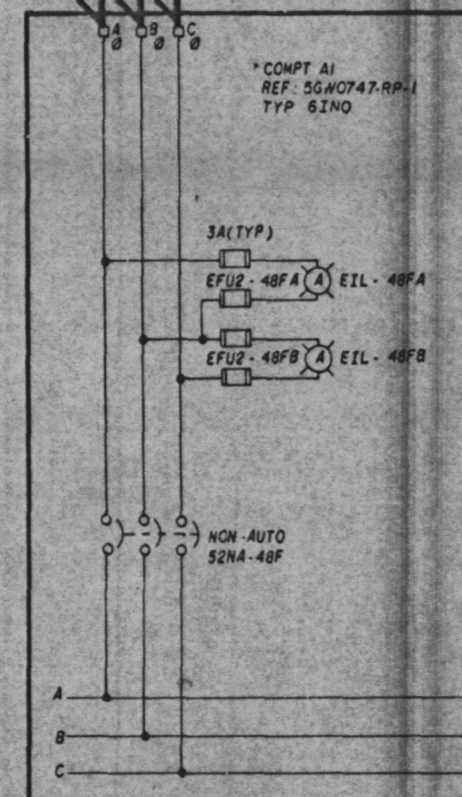
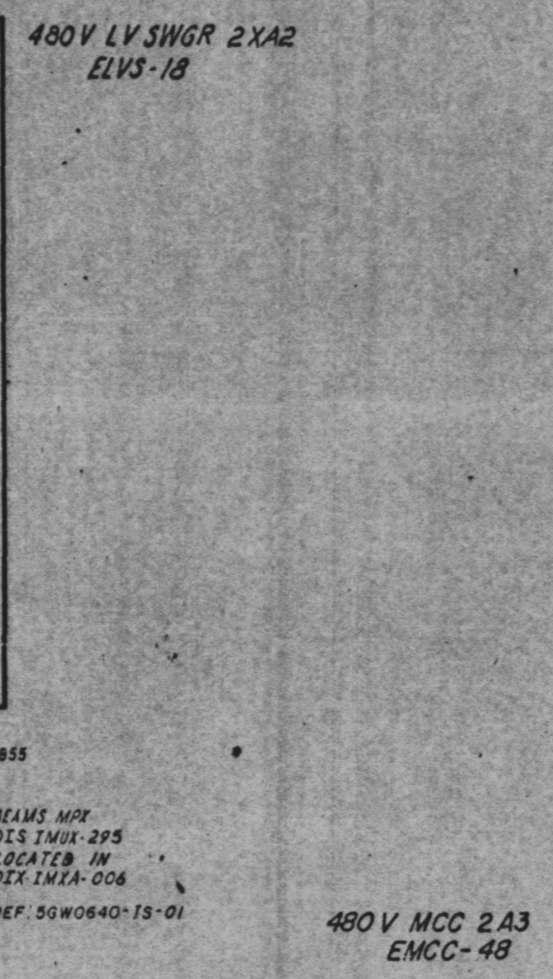


NOTES:
1. FOR GENERAL NOTES AND SYMBOLS SEE DWG 56W2740-ED-01.

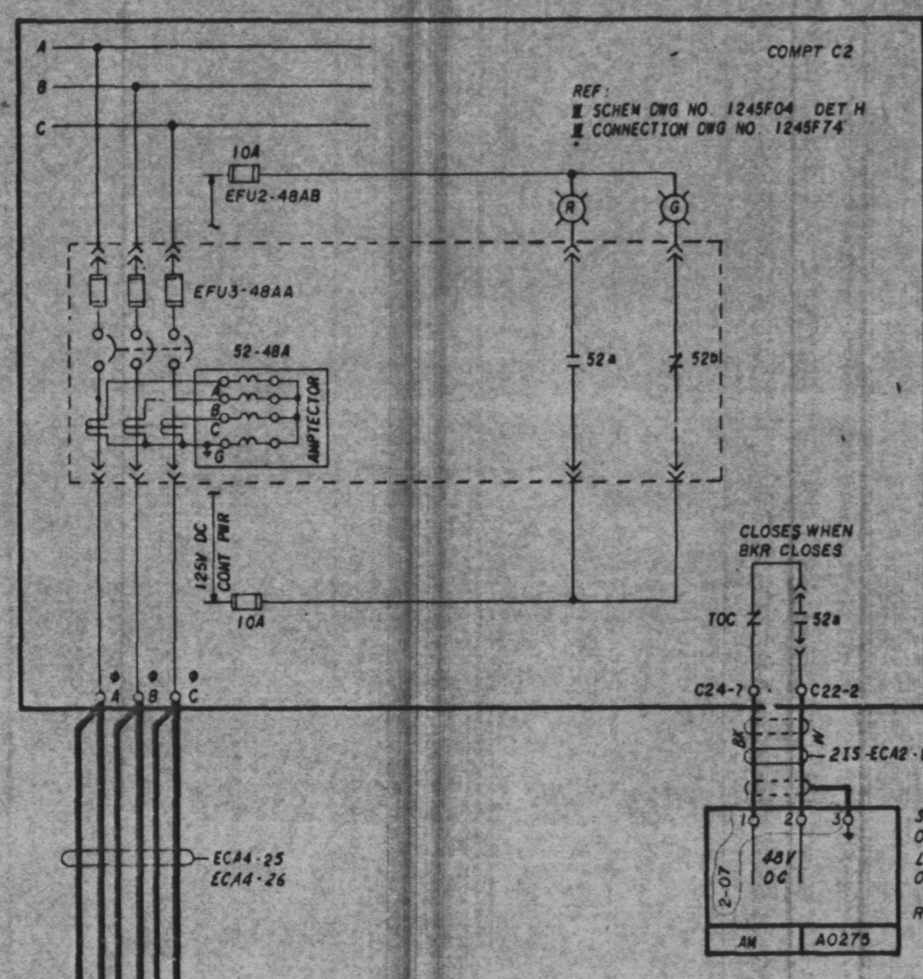

Docket # 50-438
Control # 8304050536
Date 3-25-83 of Document
REGISTRY DOCKET FILE

P-R-C
APERTURE
CARD

1 898		RELOCATED SEAMS POINT A0275	
REV	ECN NO	DATE	DESCRIPTION
DESIGN	DATE	DESIGN	DATE
CHKD	DATE	CHKD	DATE
SUPV	DATE	SUPV	DATE
SCALE:		EXCEPT AS NOTED	
GENERAL UNIT 2			
SYSTEM SCHEMATIC 480V NORMAL AC AUX POWER DISTRIBUTION SYSTEM			
BELLEFONTE NUCLEAR PLANT TENNESSEE VALLEY AUTHORITY DIVISION OF ENGINEERING DESIGN			
SUBMITTED	RECOMMENDED	APPROVED	N
INSPECTED AND APPROVED FOR ISSUE			
KNOXVILLE		12-1-78	88 E 56W2740-ED-20